
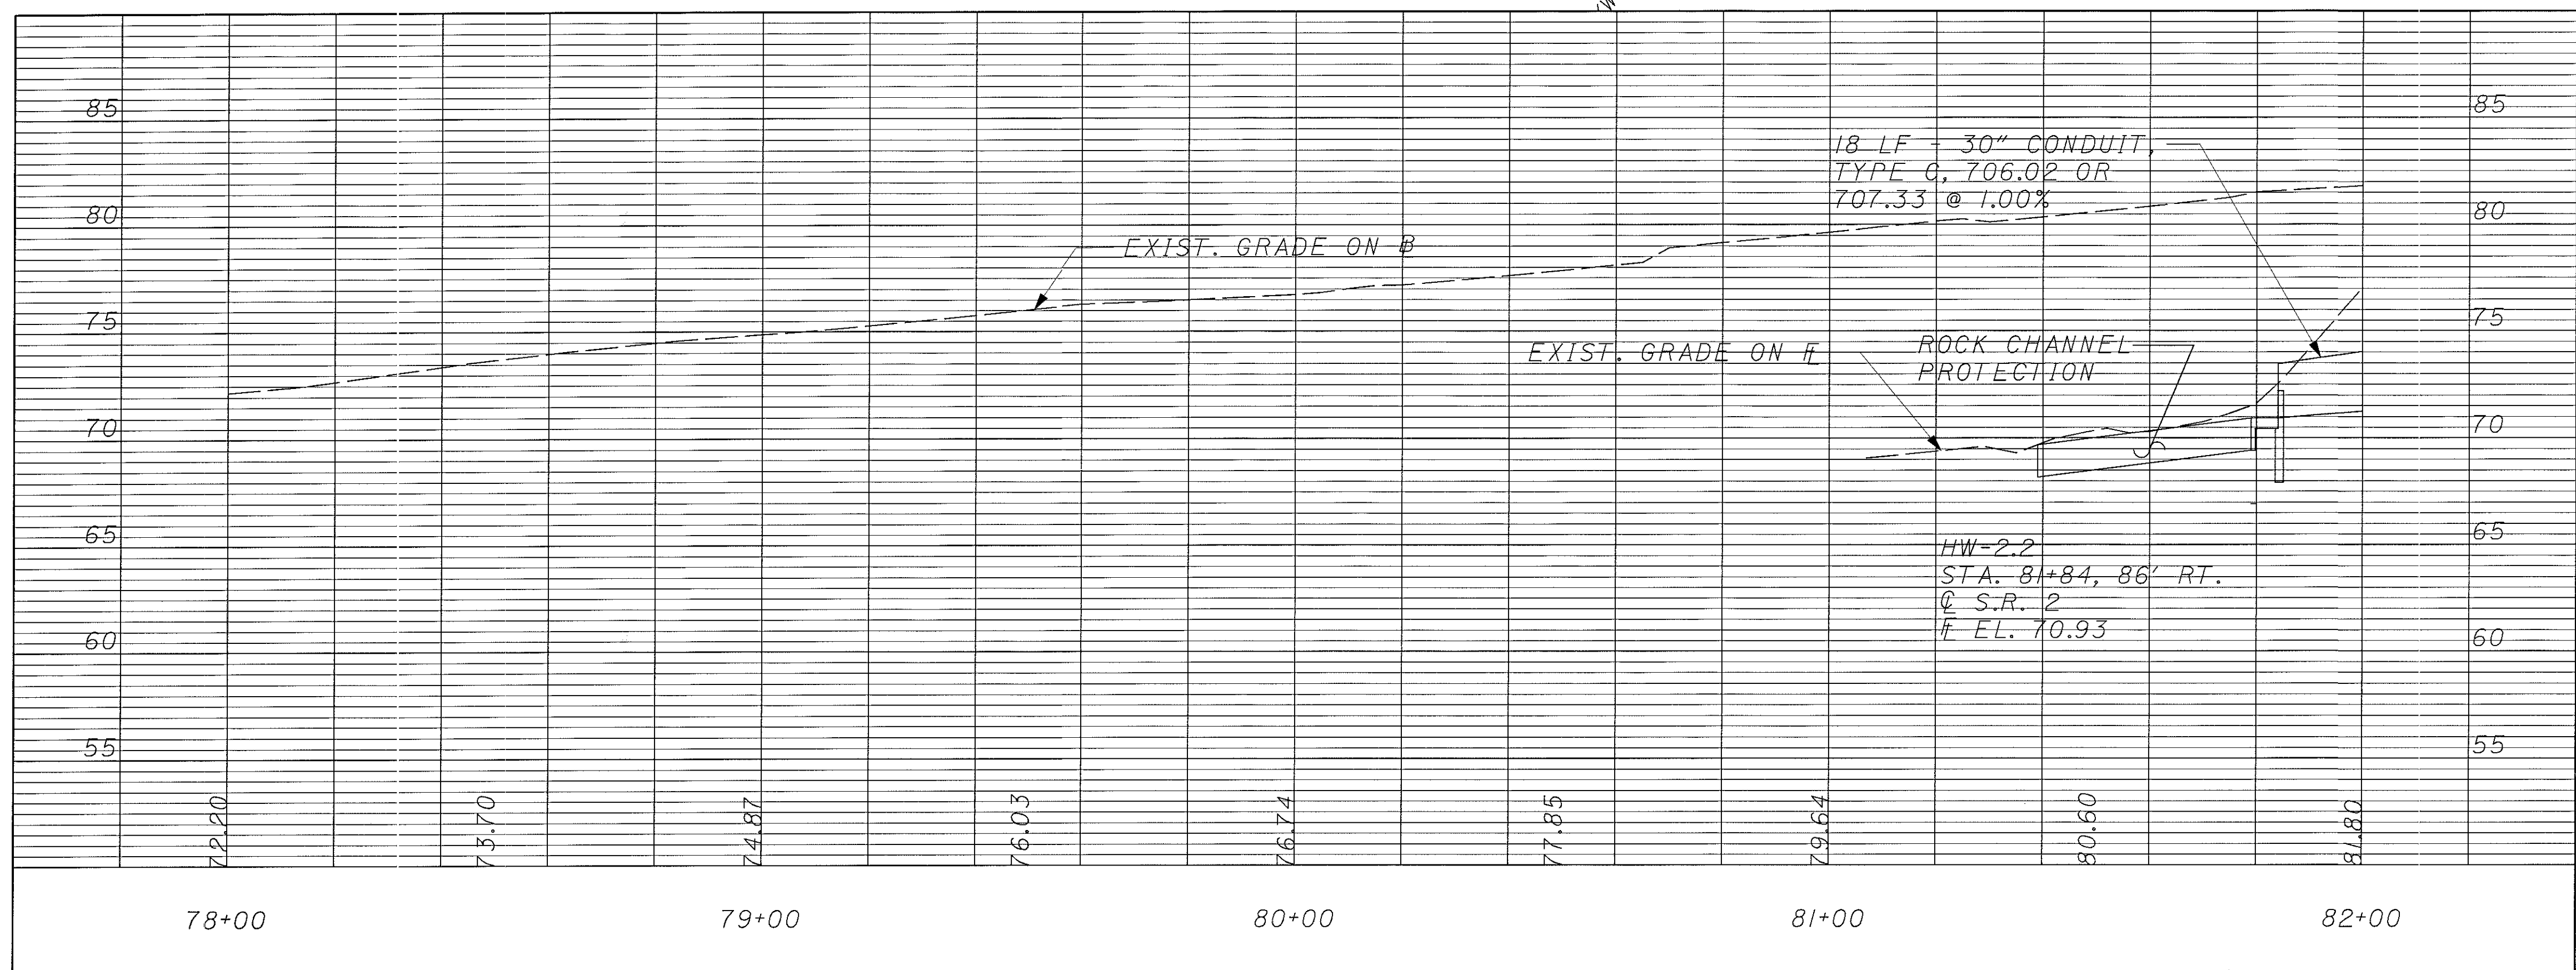


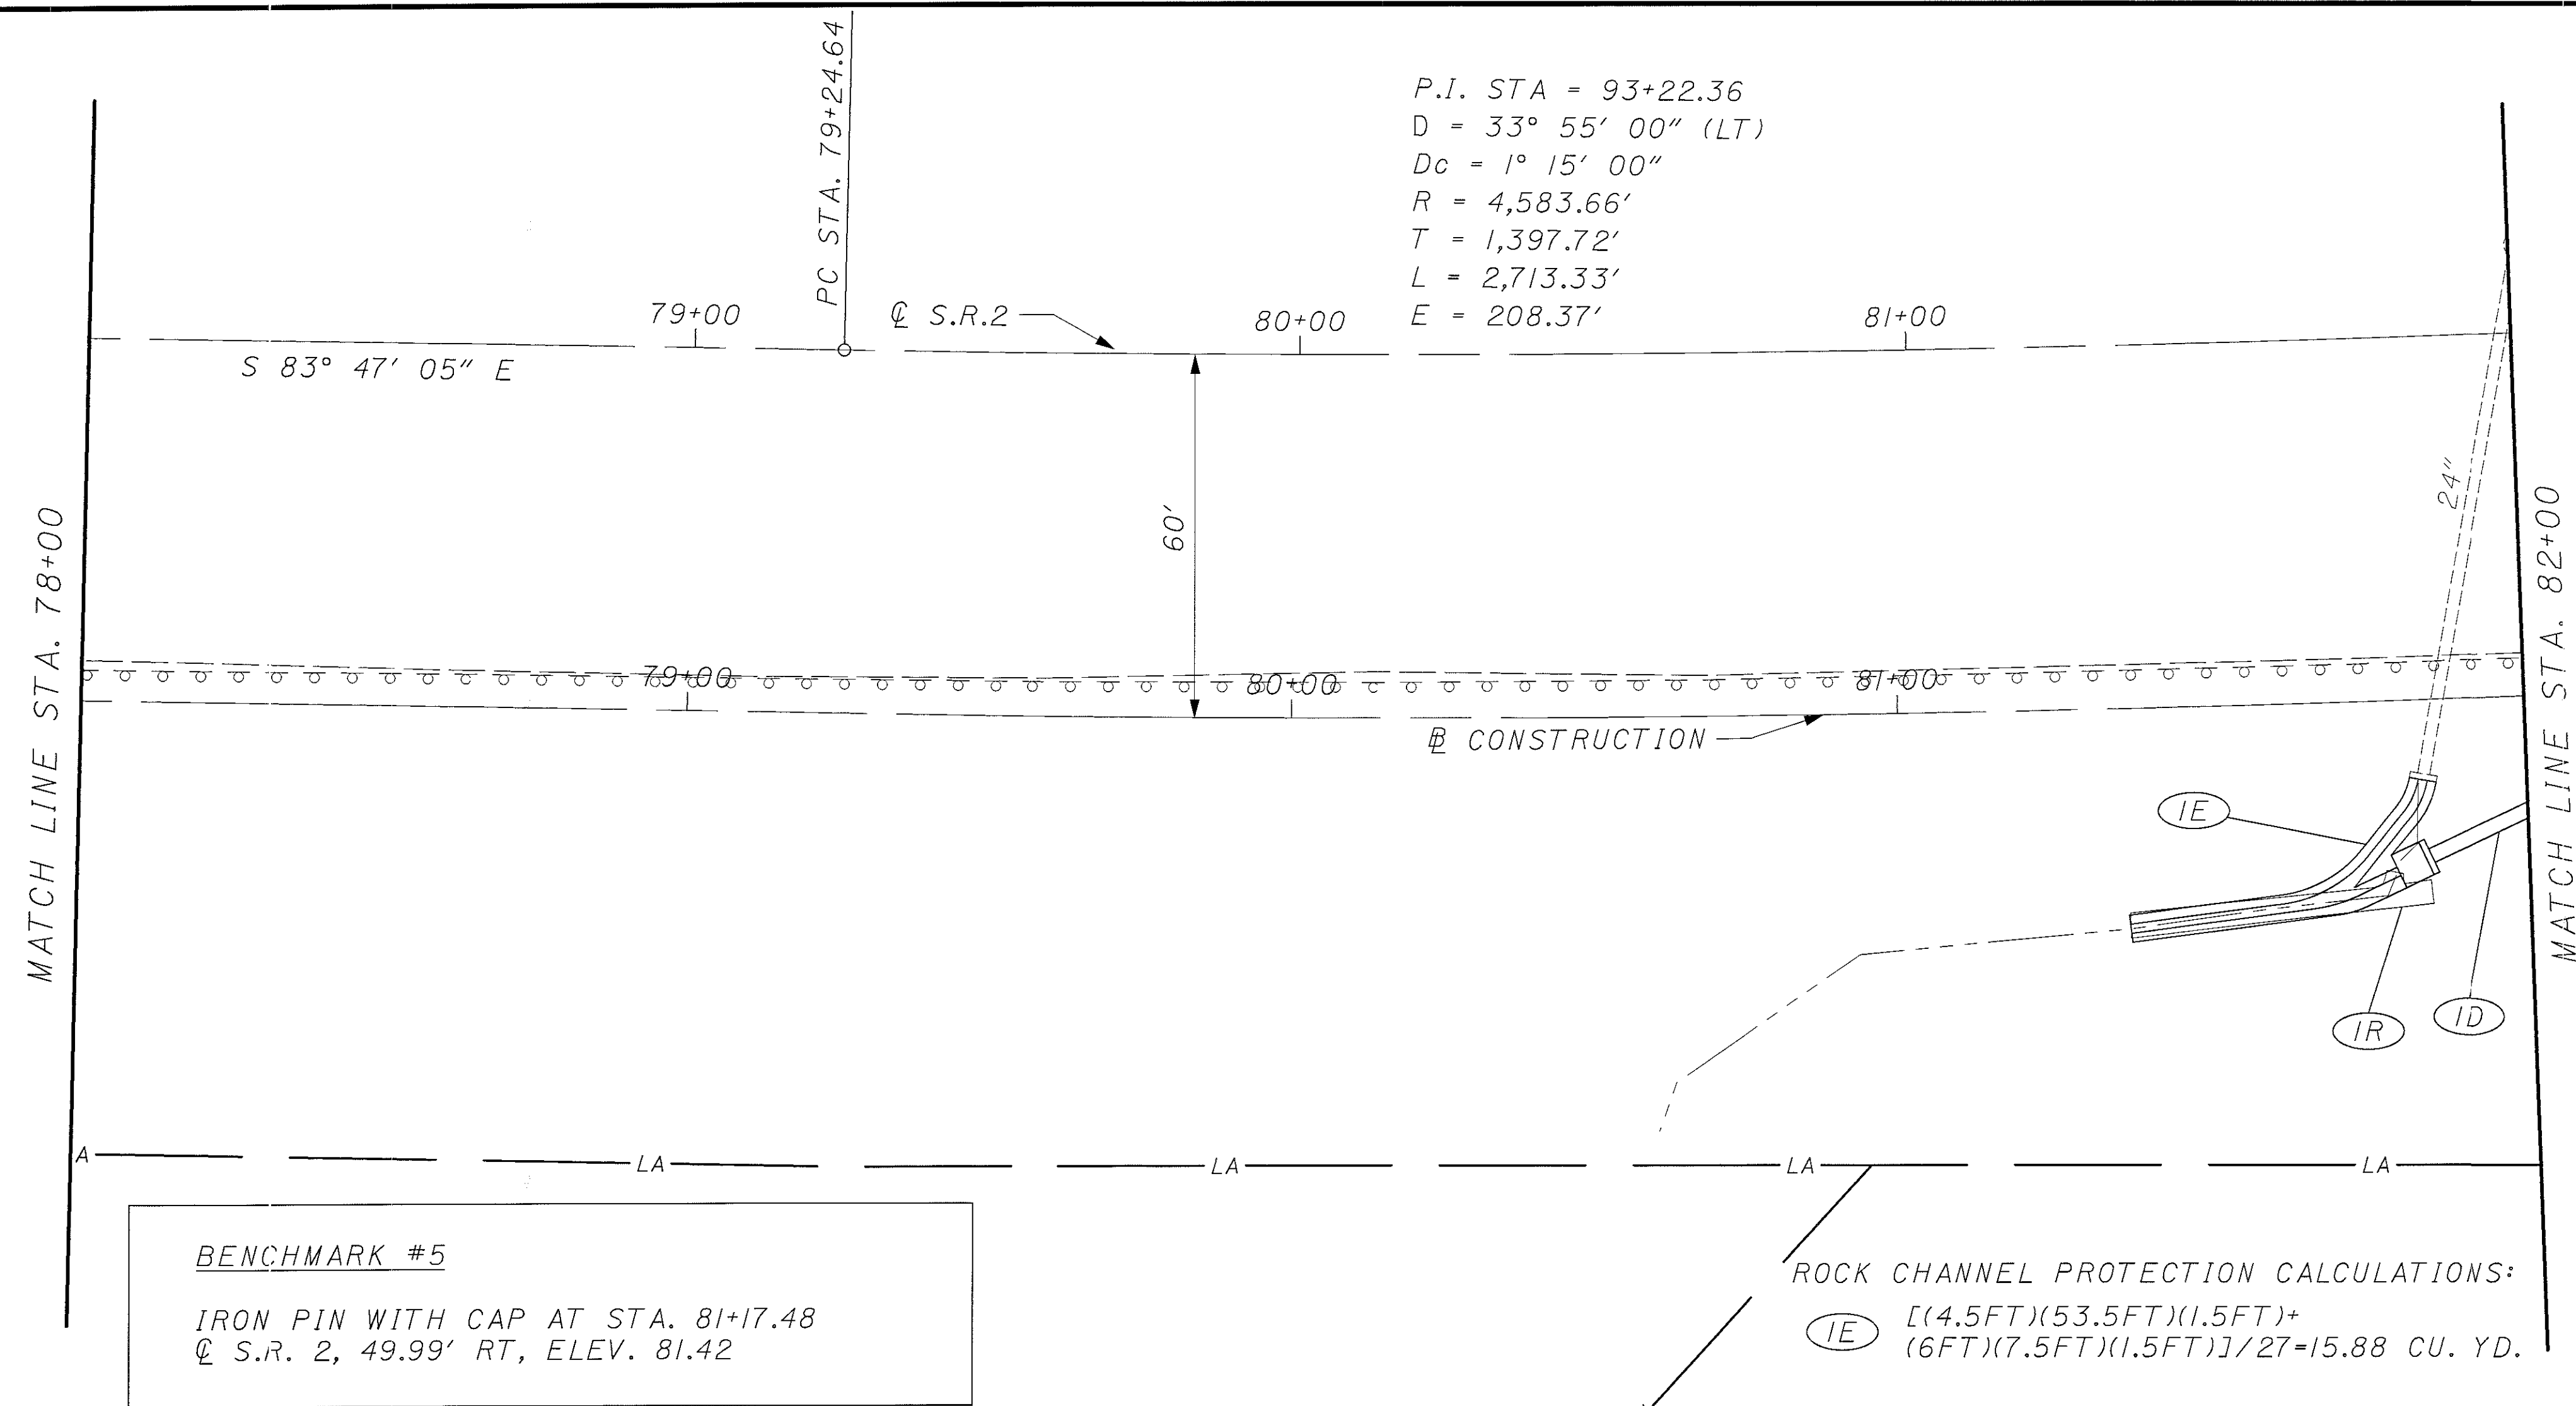

REF NO.	STATION		SIDE	202	601	602	603						
	FROM	TO		GUTTER REMOVED	ROCK CHANNEL PROTECTION TYPE C W/FILTER	CONCRETE MASONRY	30" CONDUIT, TYPE C						
				LIN FT	CU YD	CU YD	LIN FT						
ID	82+00	81+84	RT			0.69	18						
IR	81+35	81+84		55									
IE	81+35	81+85			16								
TOTALS CARRIED TO GENERAL SUMMARY				55	16	0.69	18						