


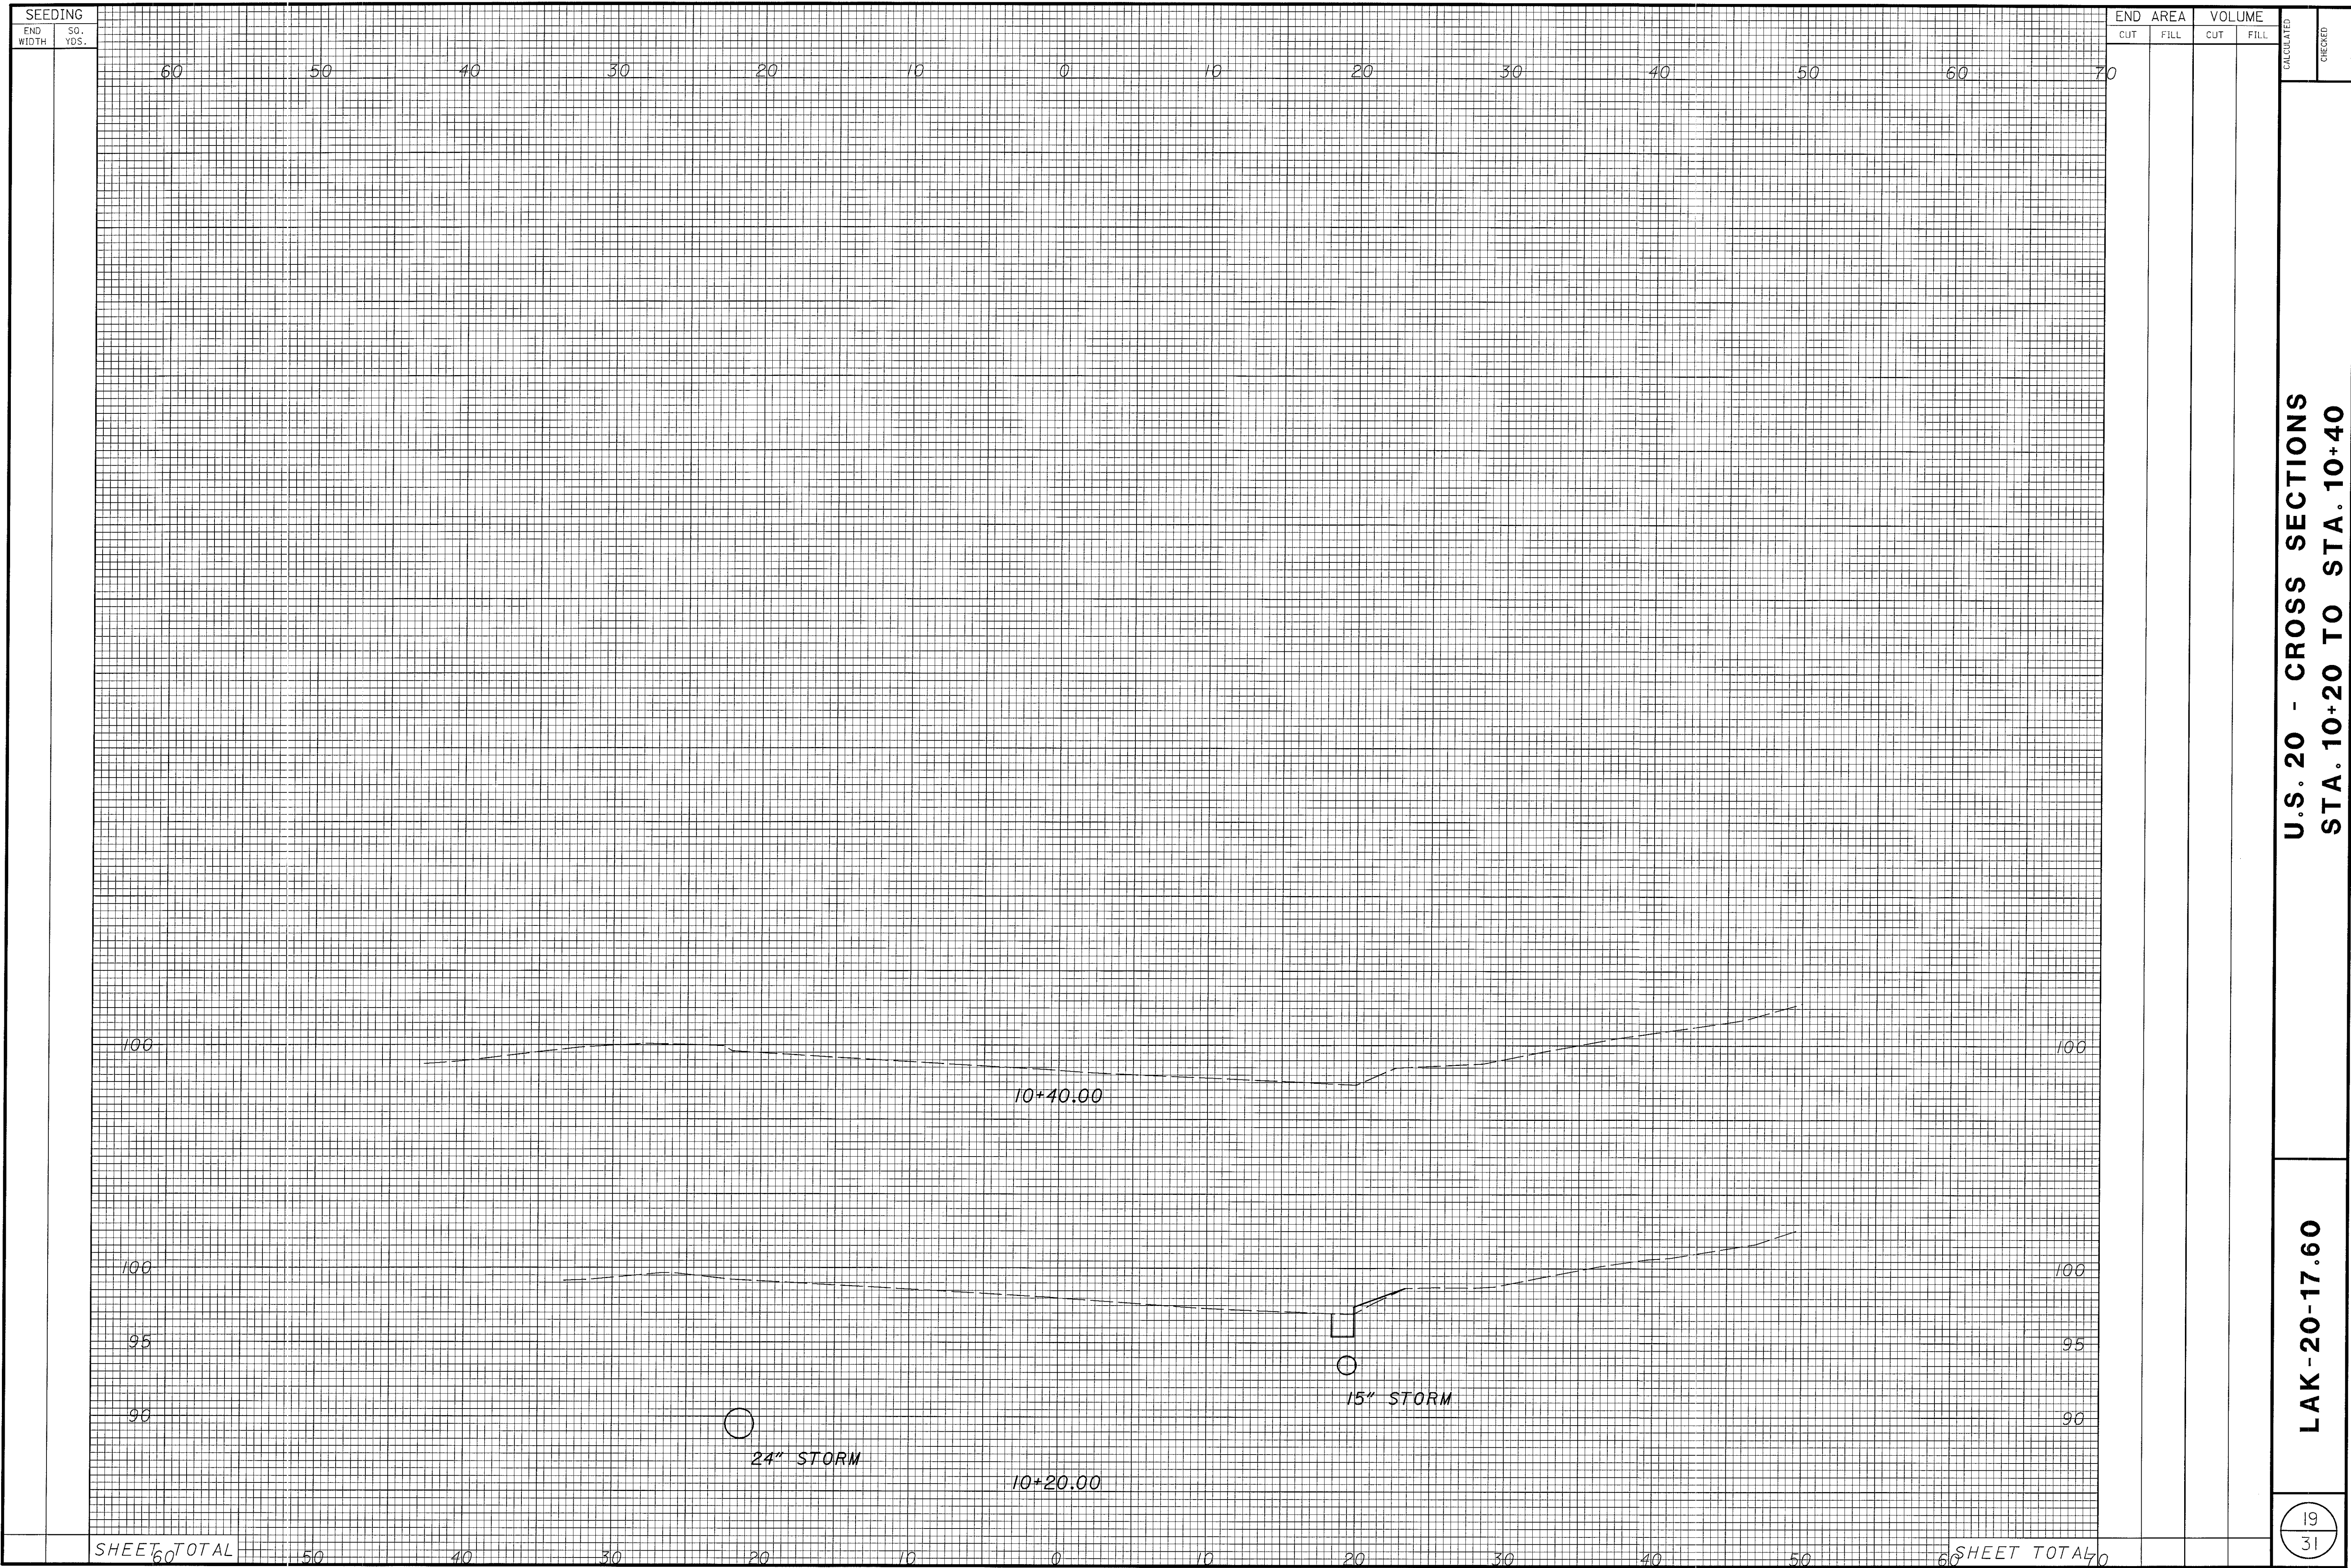

U.S. 20 - CROSS SECTIONS  
STA. 10+20 TO STA. 10+40

LAK-20-17.60