


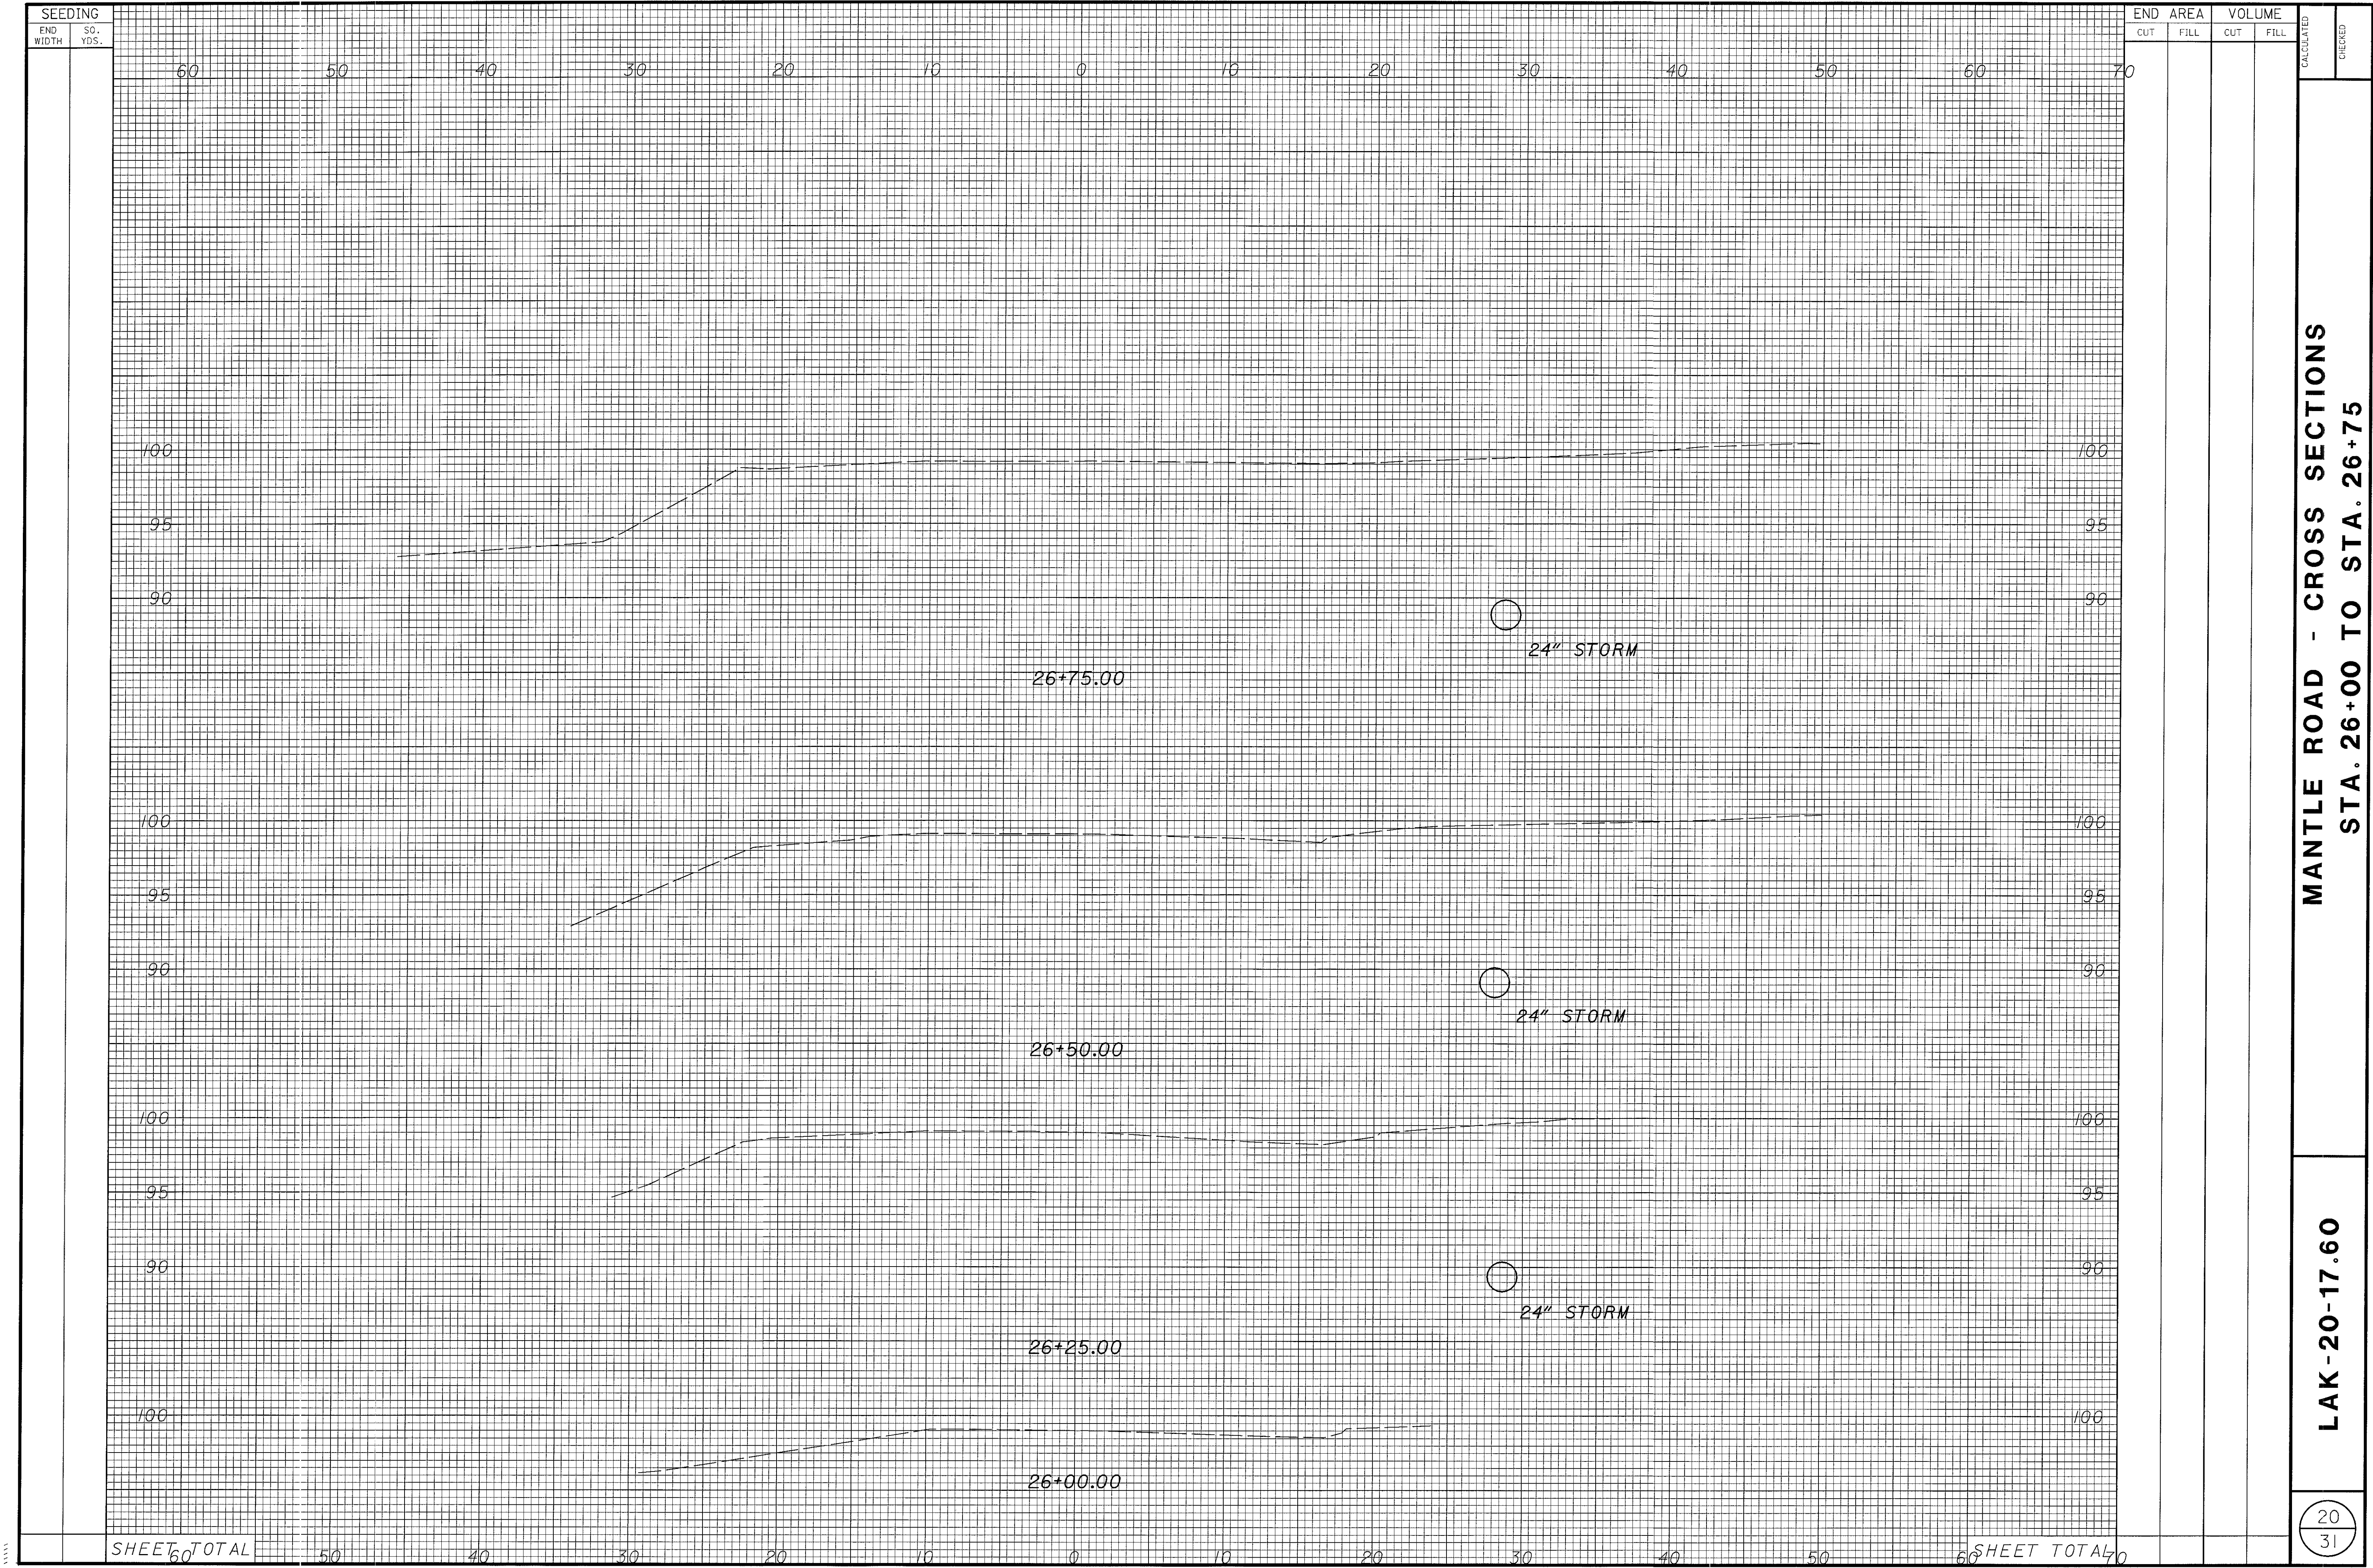

MANTLE ROAD - CROSS SECTIONS
STA. 26+00 TO STA. 26+75

LAK-20-17.60

20
31