


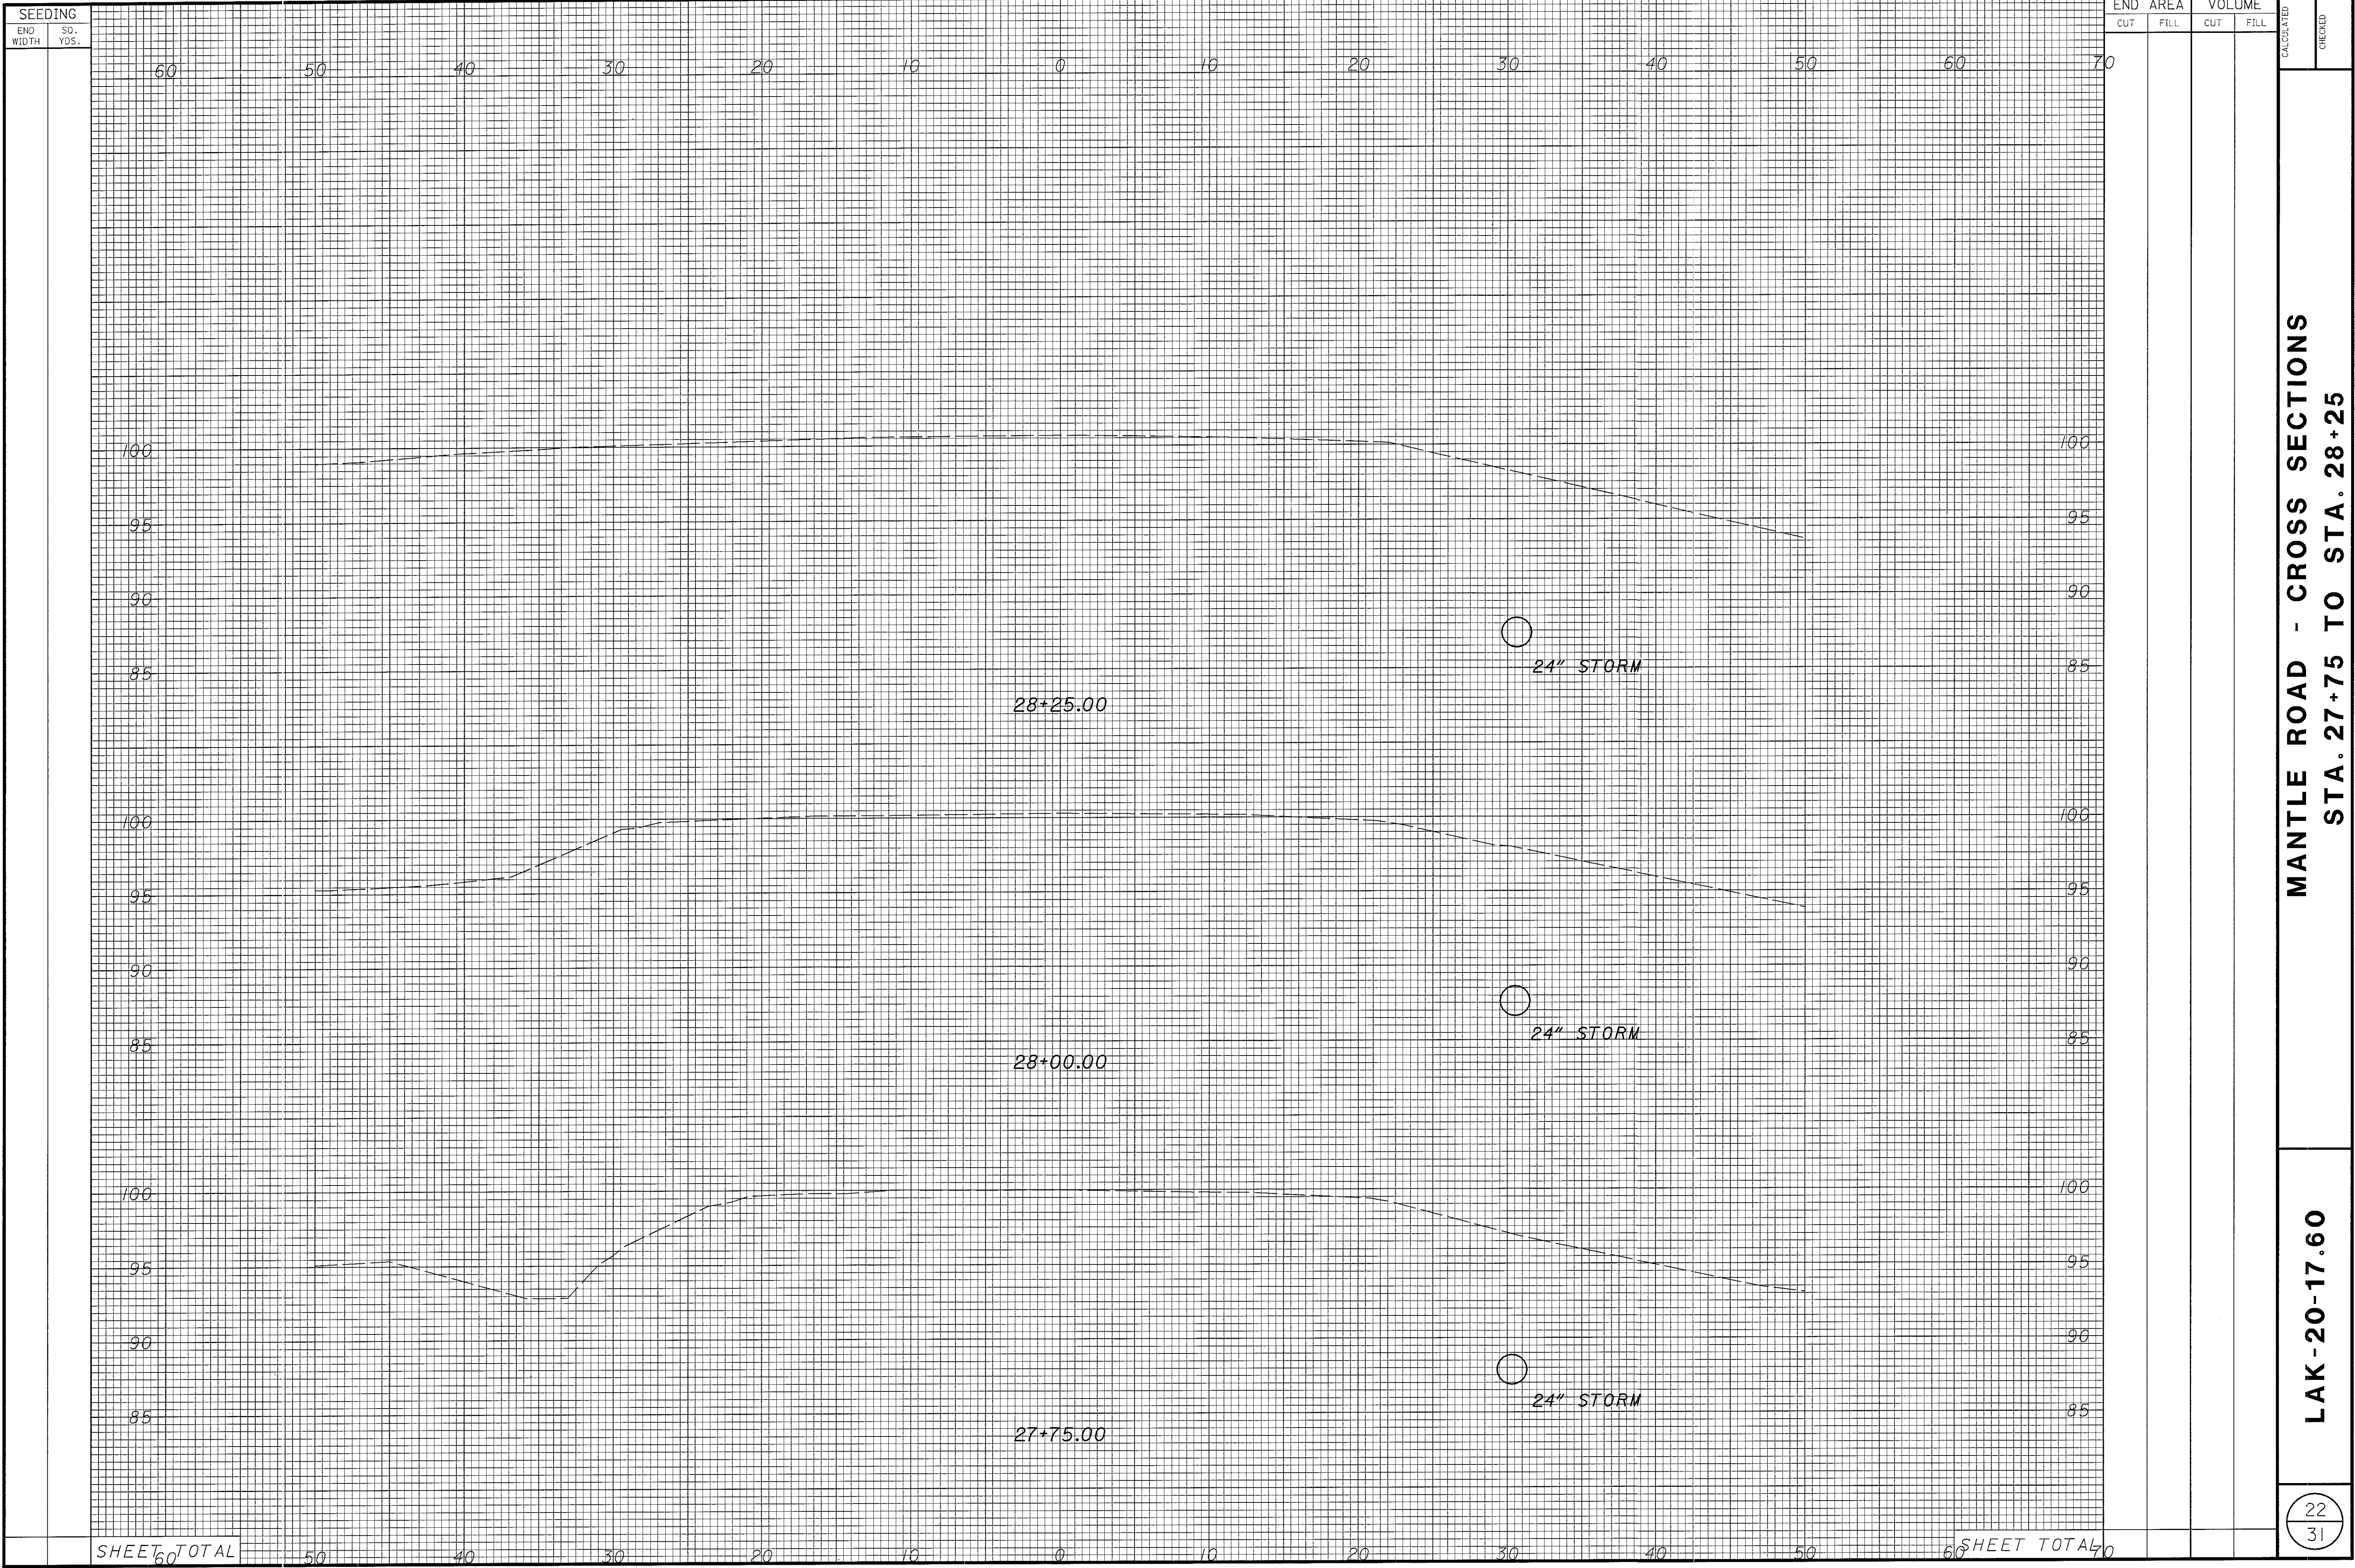

MANTLE ROAD - CROSS SECTIONS
STA. 27+75 TO STA. 28+25

LAK-20-17.60

22
31