




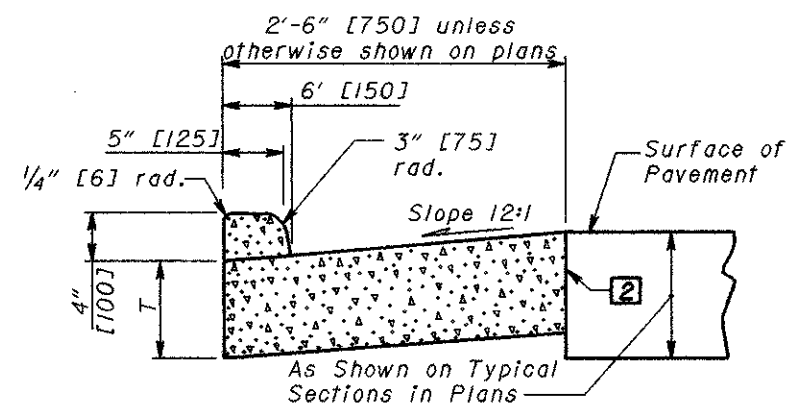


TYPE 4

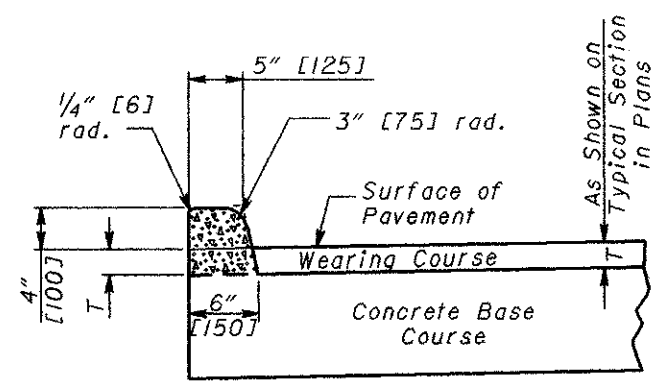


TYPE 4-B

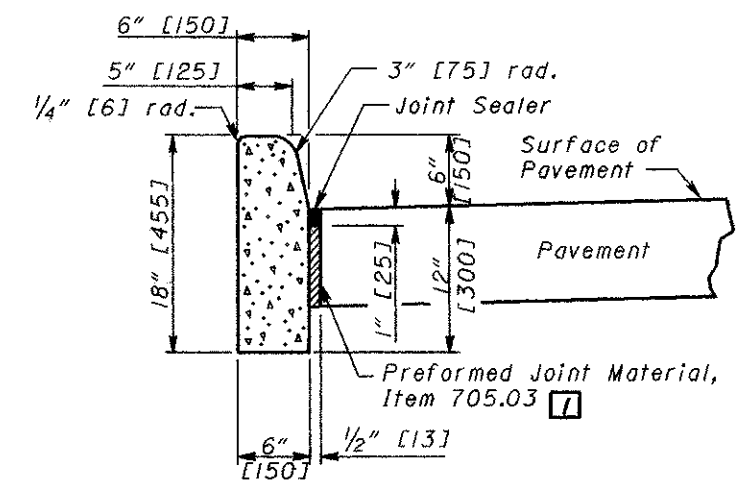


TYPE 6

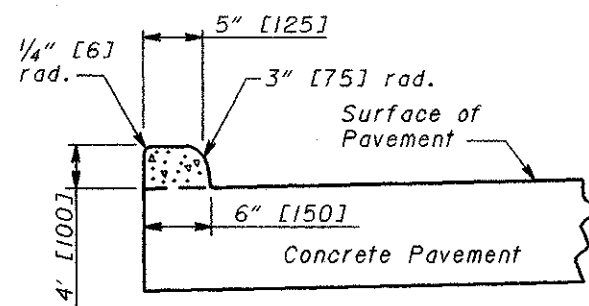


TYPE 4-A

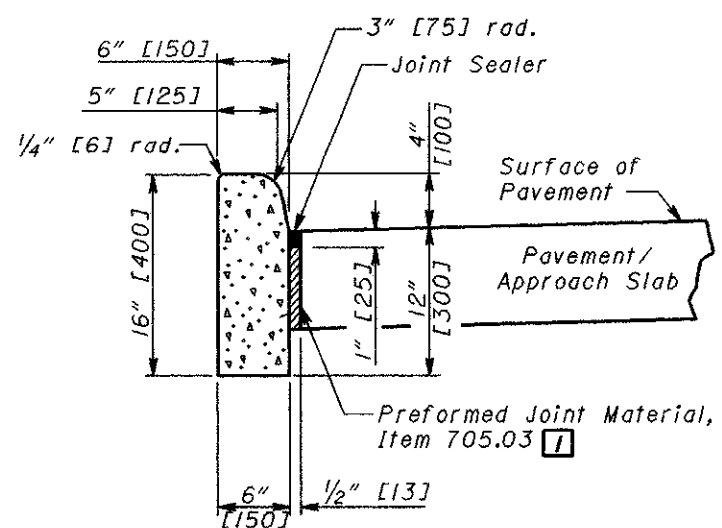

TYPE 4-C

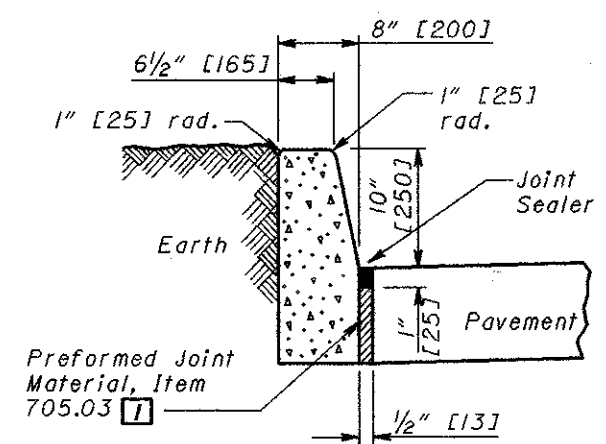

TYPE 7

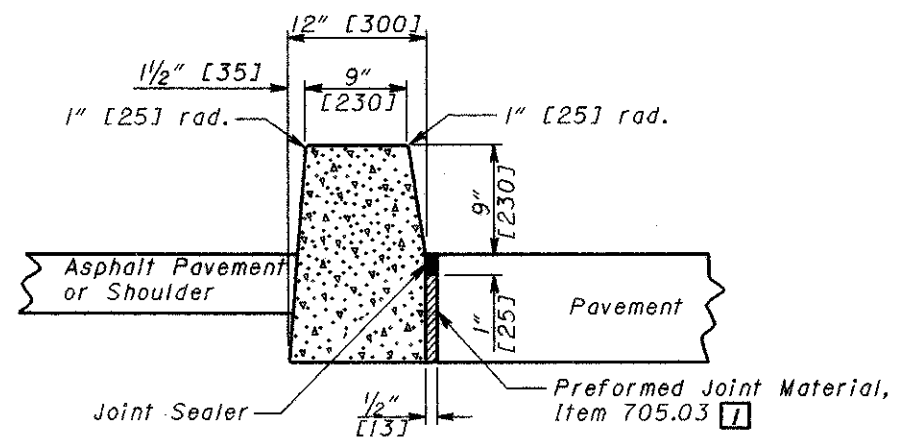

TYPE 8

See Sheet 1 of 2 for Notes and Legend.

THIS DRAWING REPLACES BP-5.1M DATED 10-28-94.

NUMBER	STANDARD ROADWAY CONSTRUCTION DRAWING	ROADWAY ENGINEERING SERVICES	REVISIONS	STDS. ENGR.	OHIO DEPARTMENT OF TRANSPORTATION
BP-5.1	CONCRETE CURBS AND COMBINED CURB AND GUTTERS			M. Evans	
2				D. Focke	
					DATE