
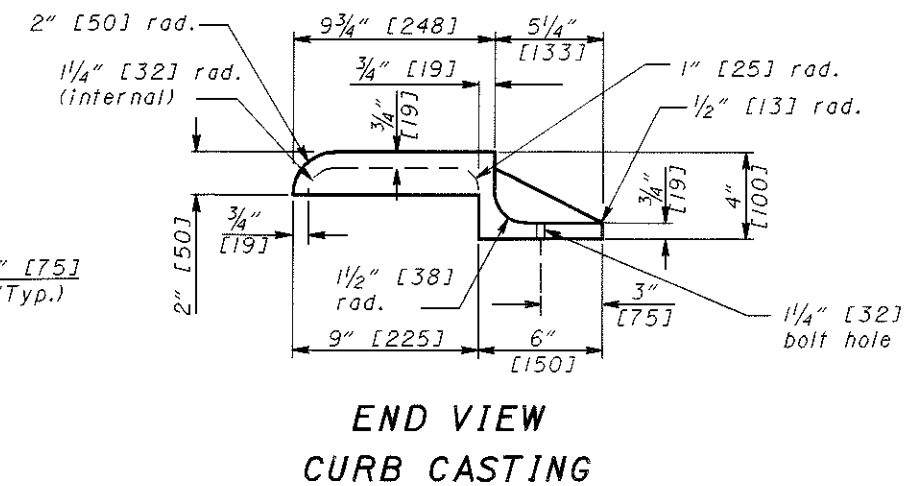
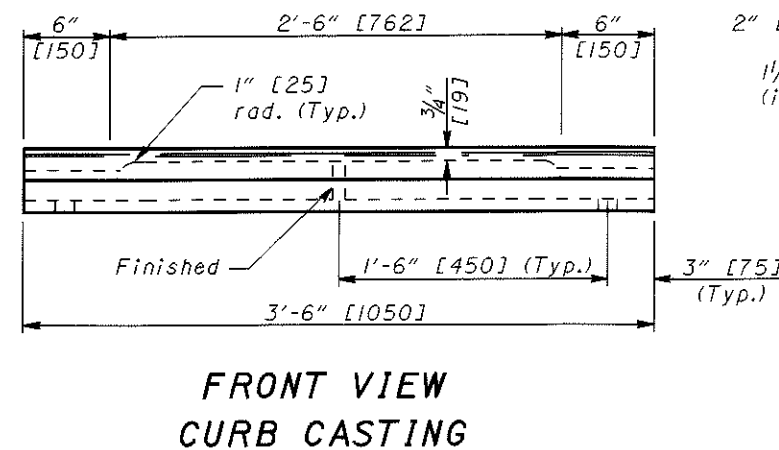
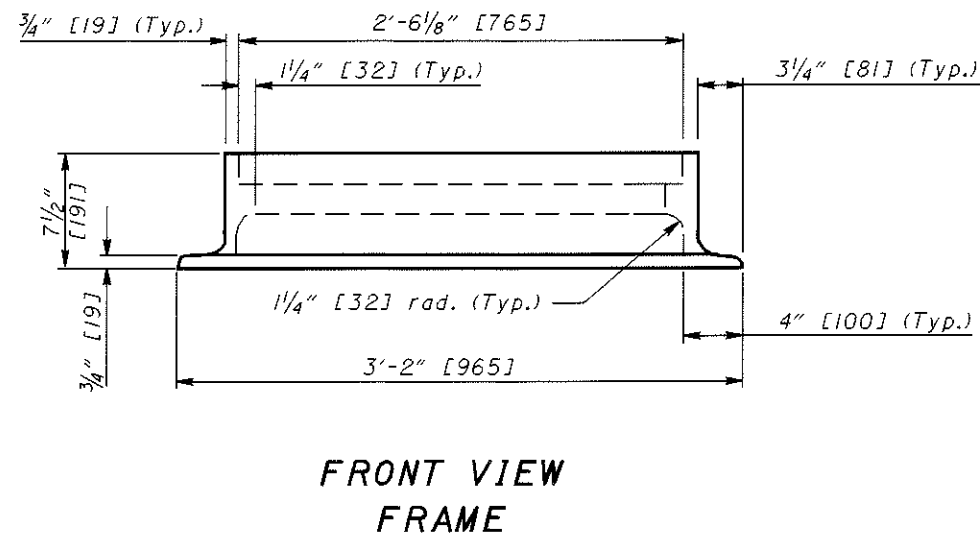
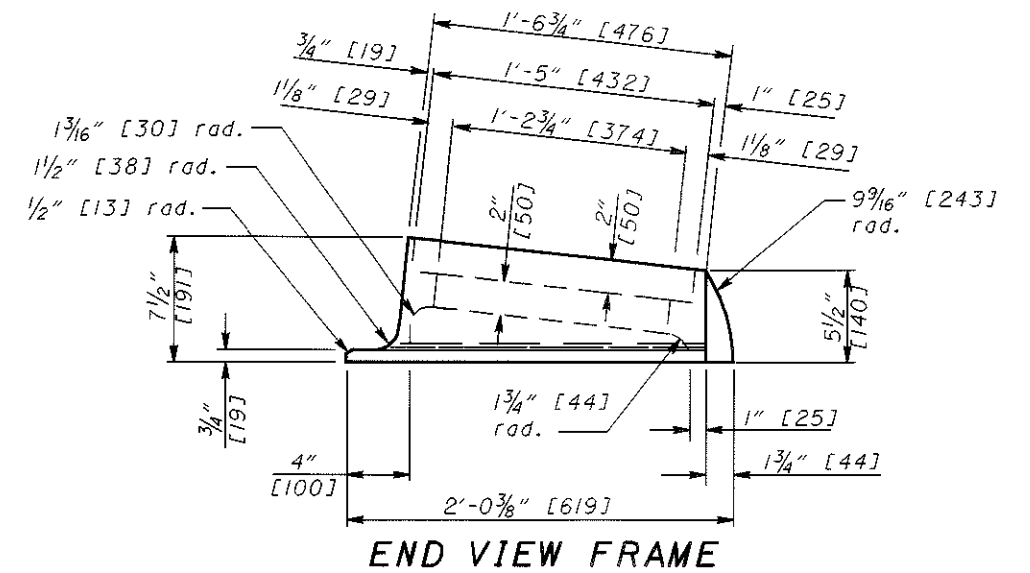
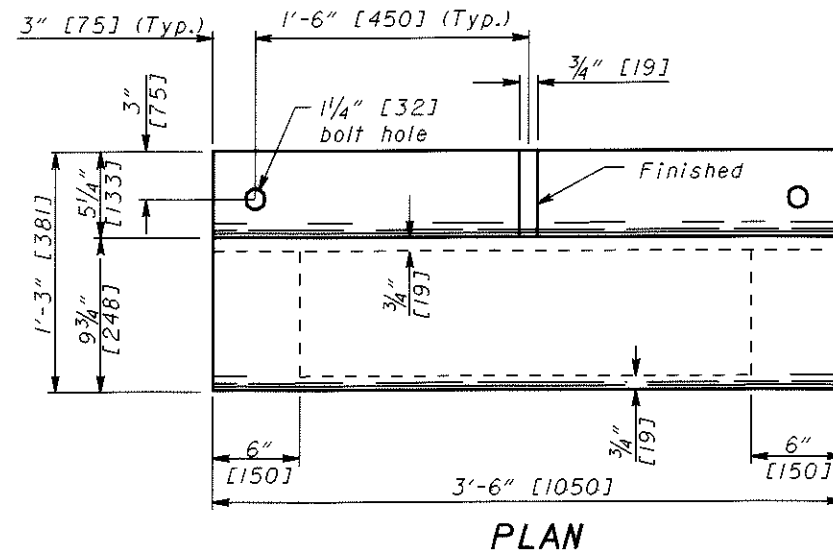
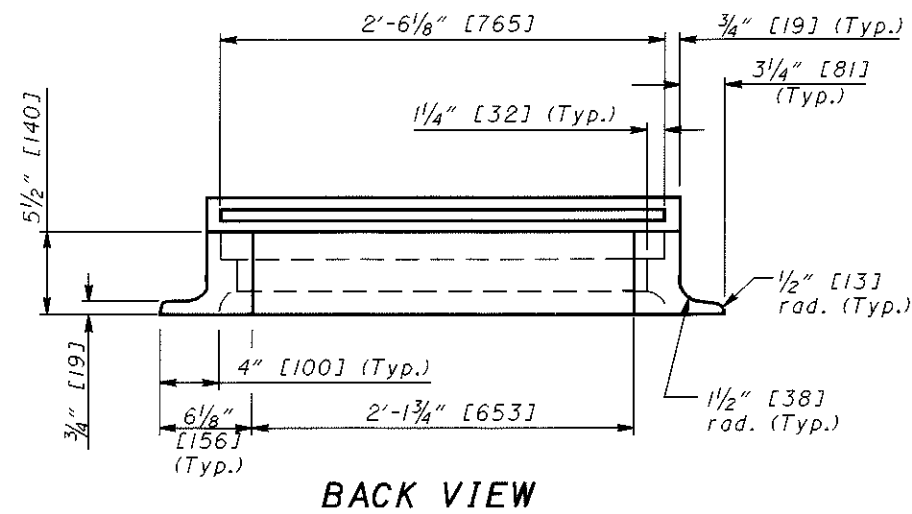
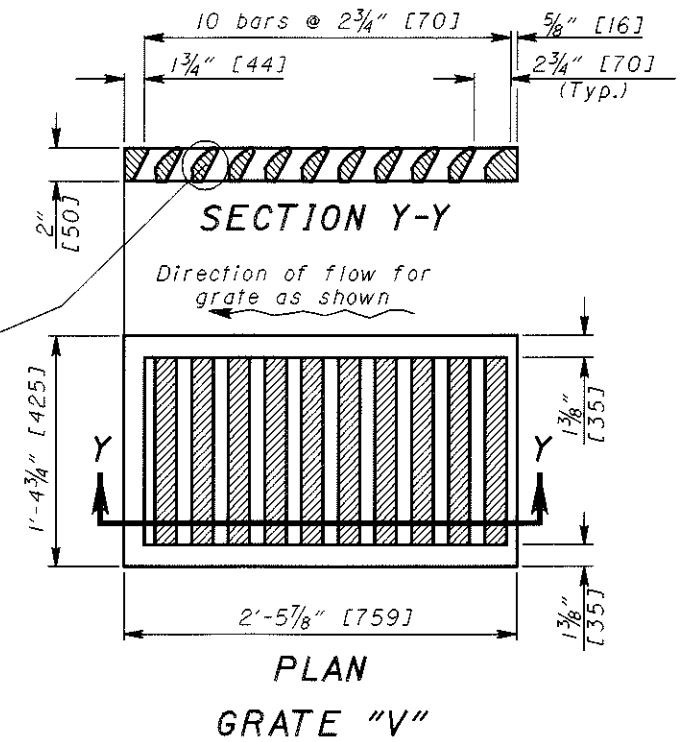
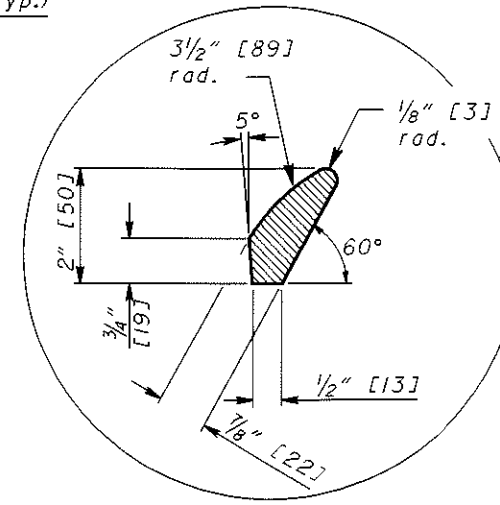
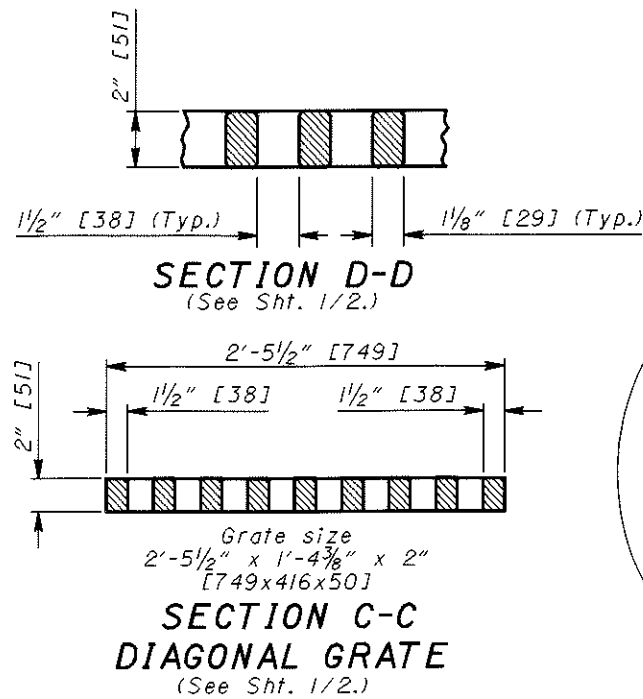


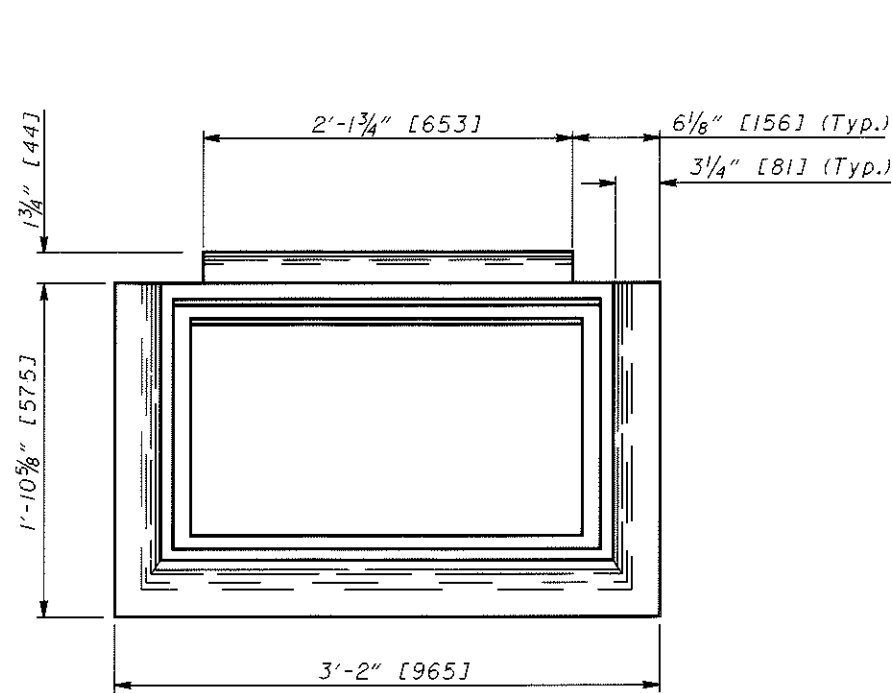

THIS DRAWING REPLACES CB-2.2M DATED 7-12-95.

NUMBER CB-2.2	STANDARD ROADWAY CONSTRUCTION DRAWING CATCH BASIN No. 3A	ROADWAY ENGINEERING SERVICES	All metric dimensions (in brackets []) are in millimeters unless otherwise noted.	STDS. ENGR. D. Focke	REVISIONS	OHIO DEPARTMENT OF TRANSPORTATION <i>Ray T. Shusterland</i> ROADWAY DESIGN ENGINEER	DATE 7-20-01
				DRAWN D. Focke			