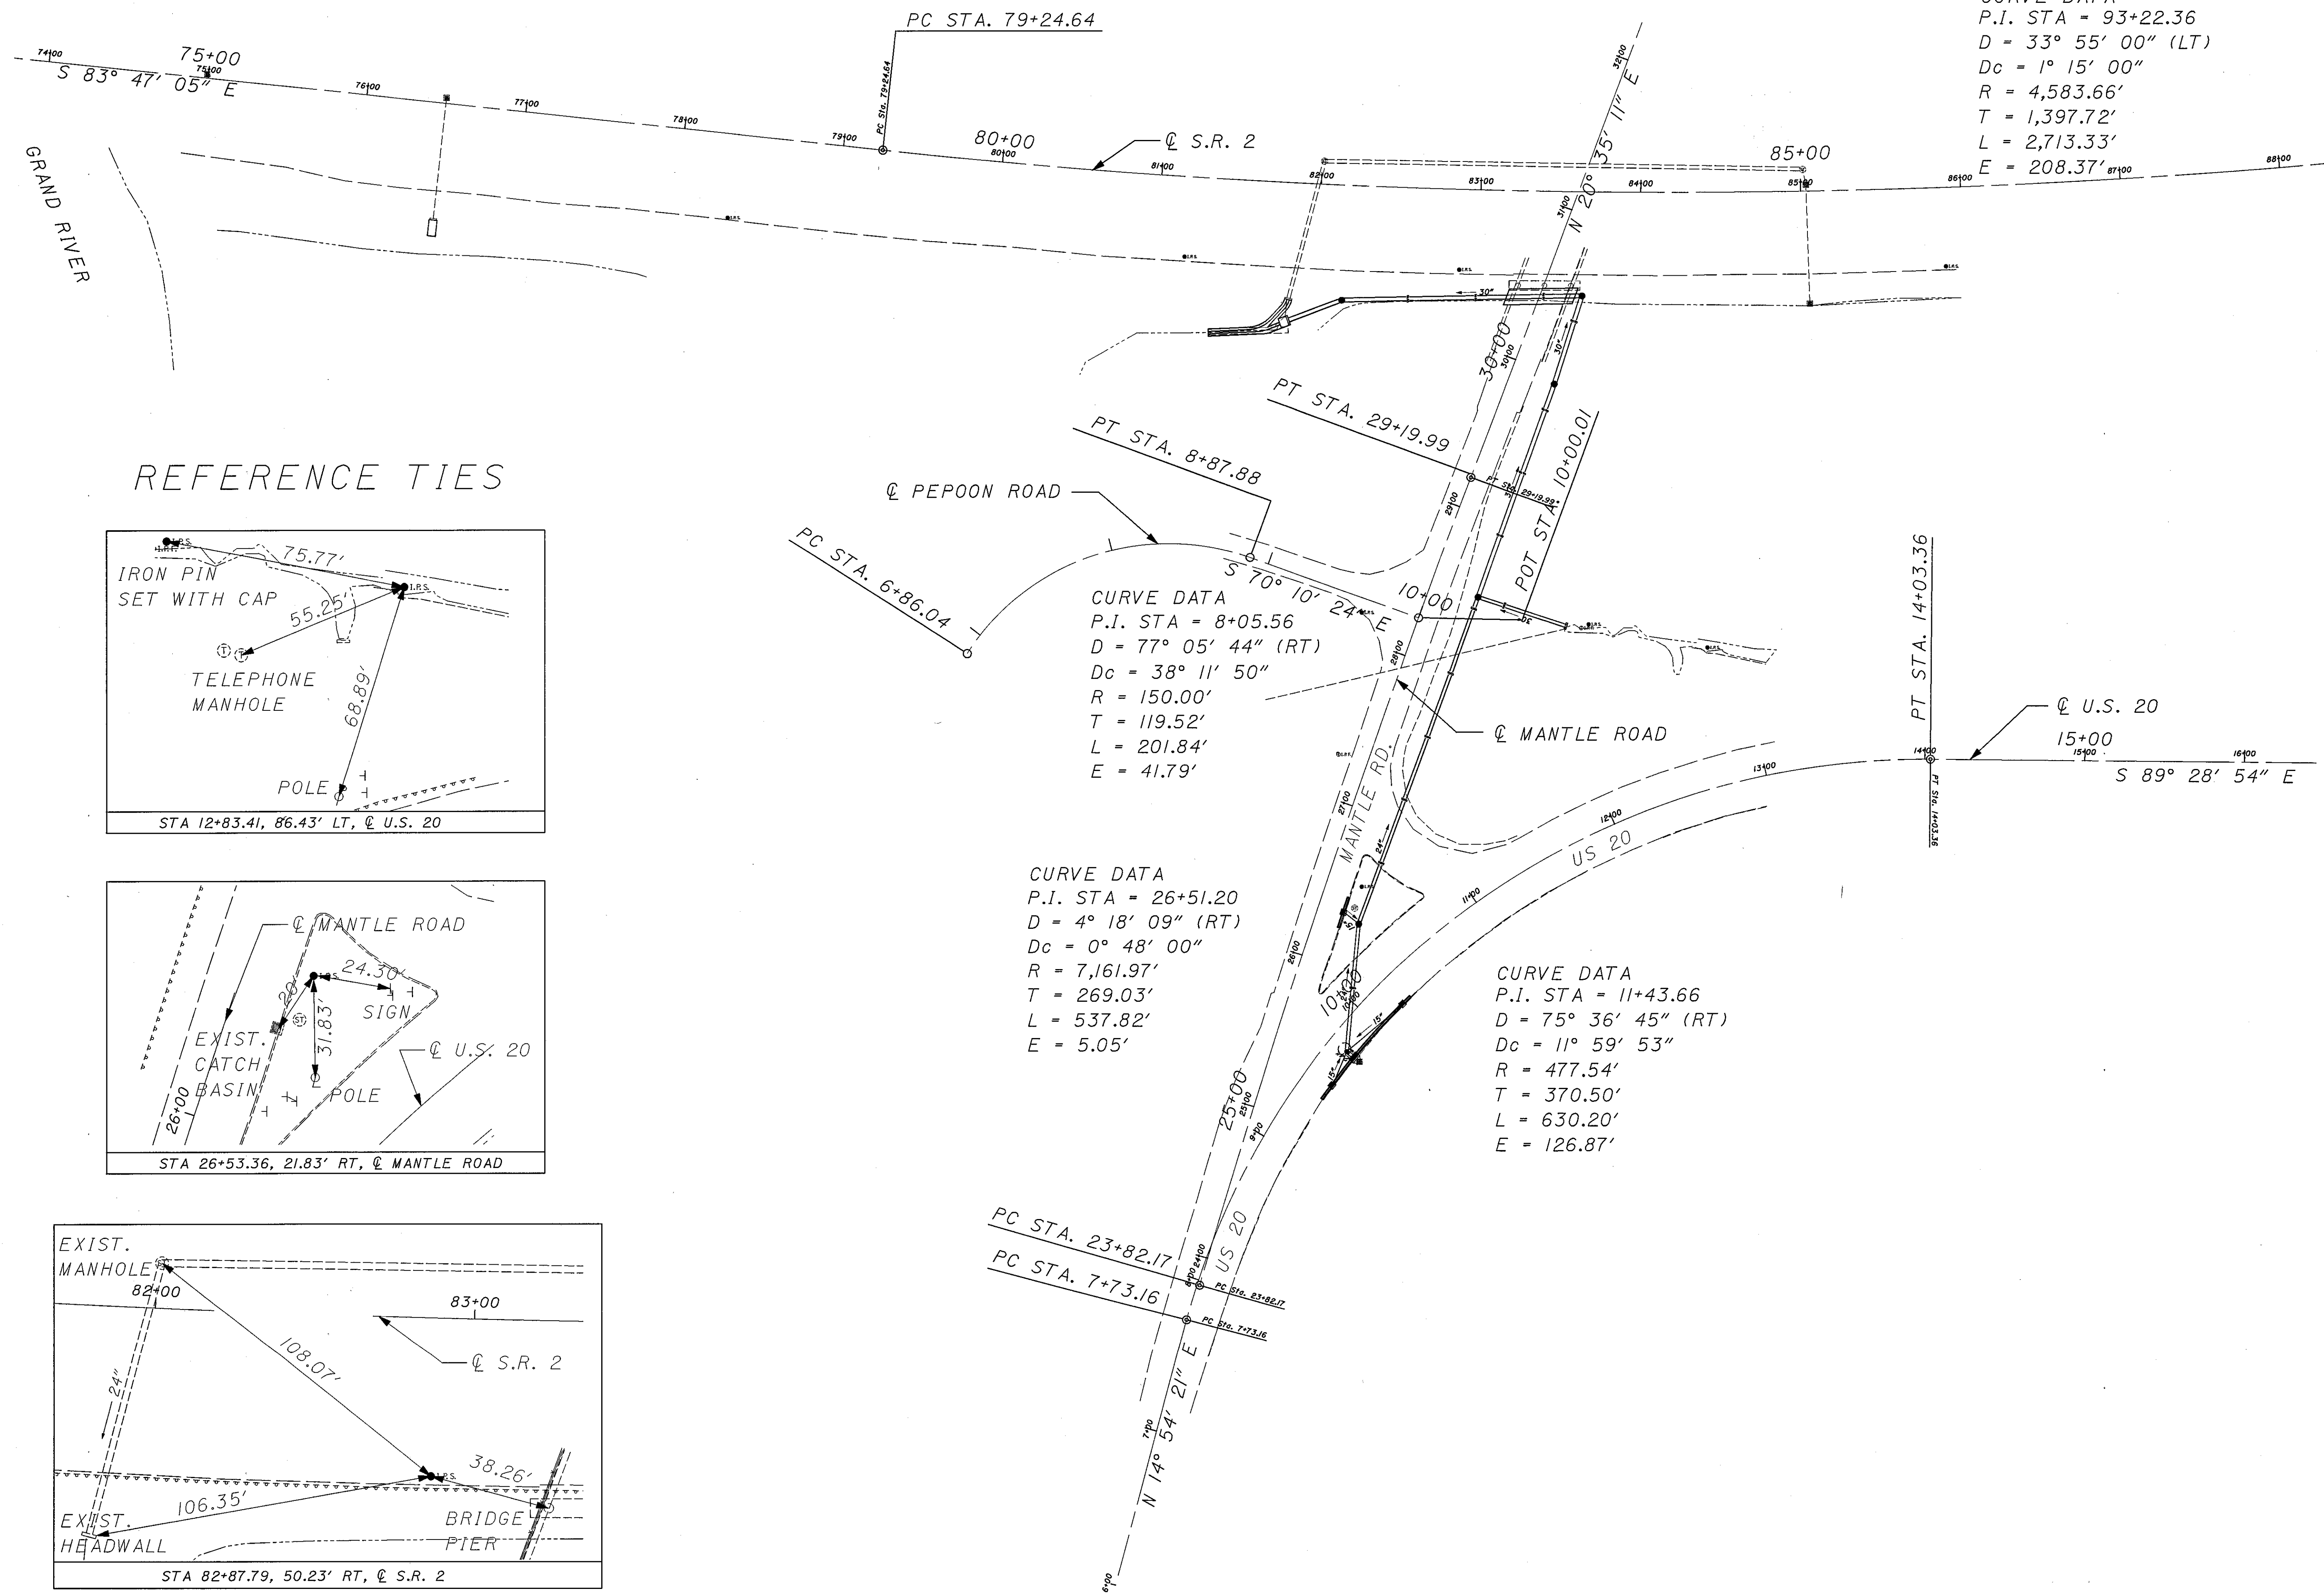


SCHEMATIC PLAN

LAK-20-17.60