
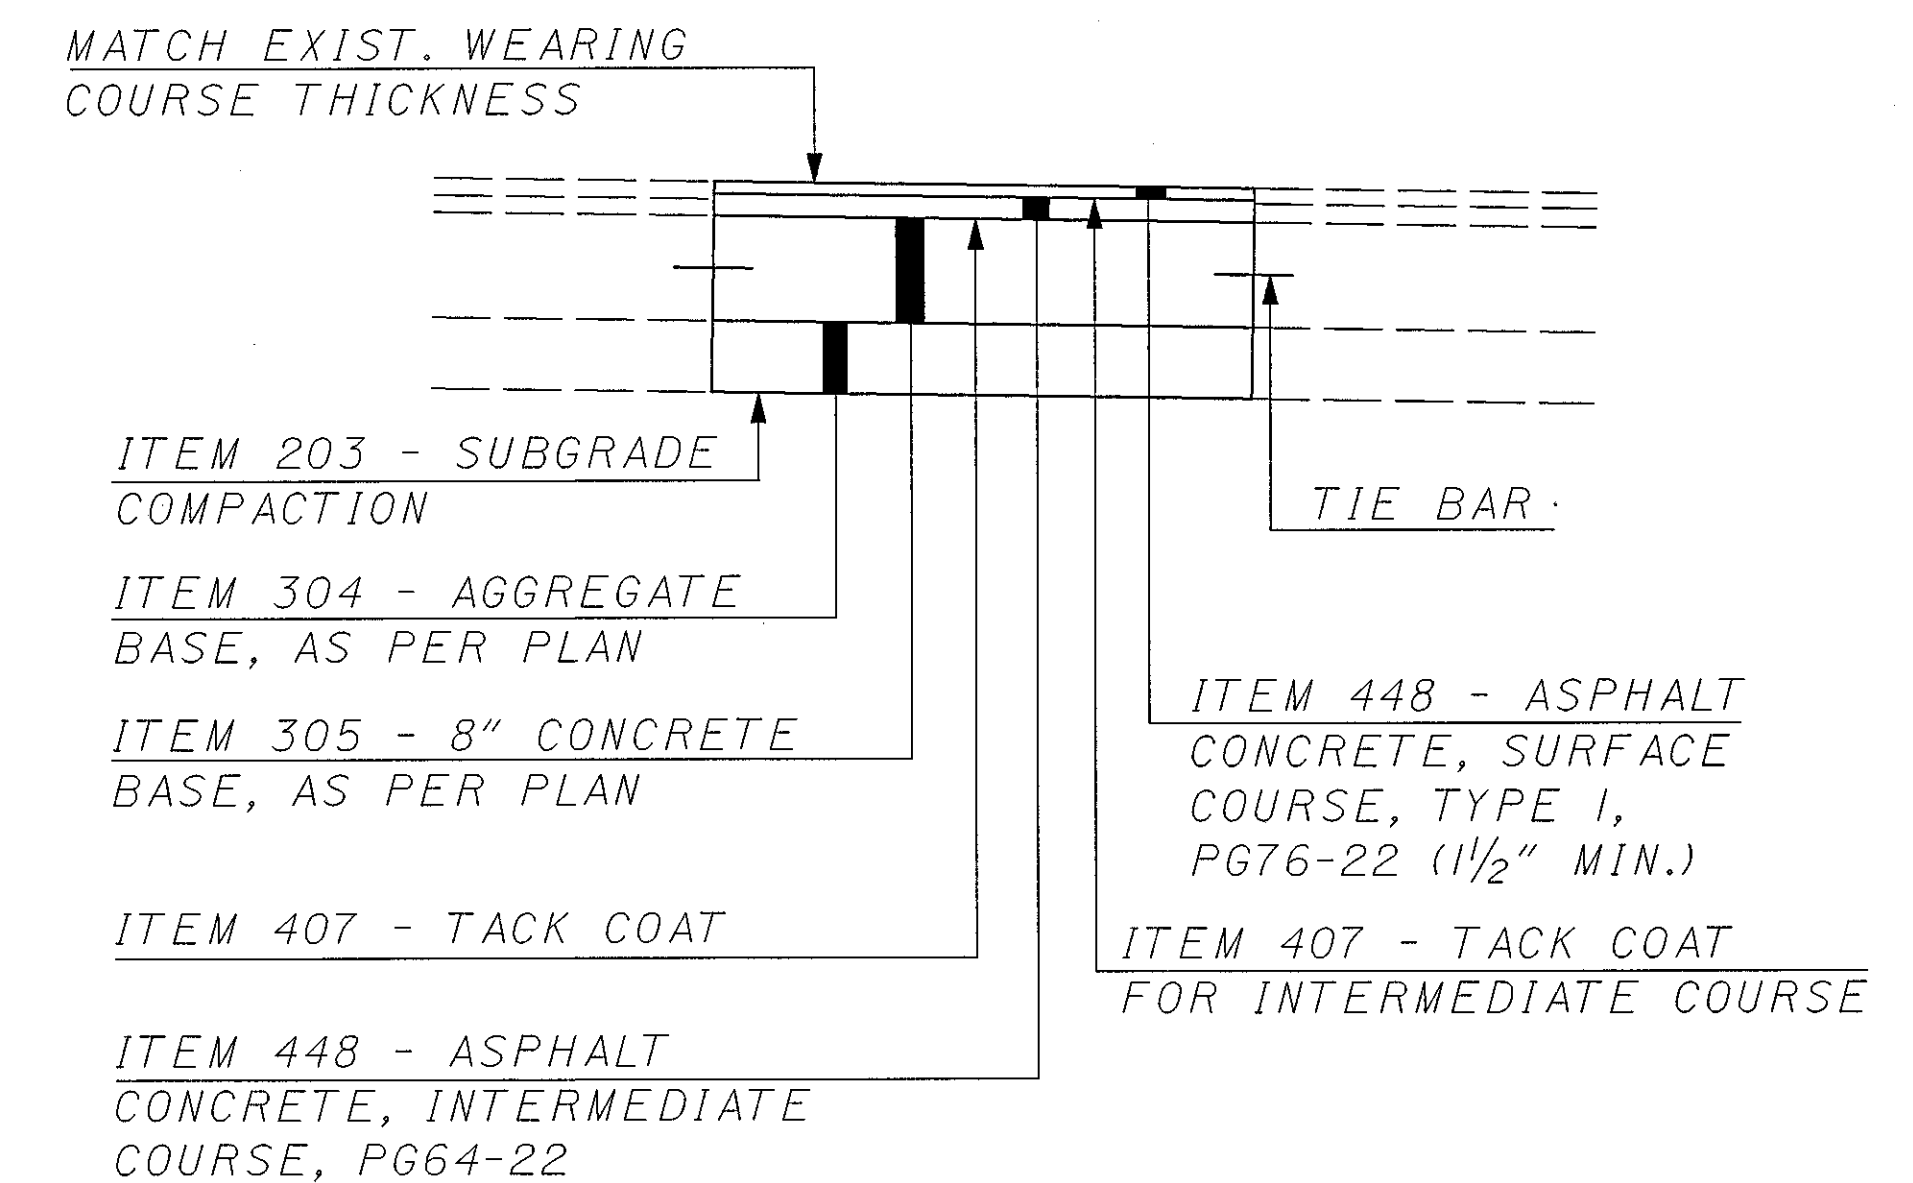
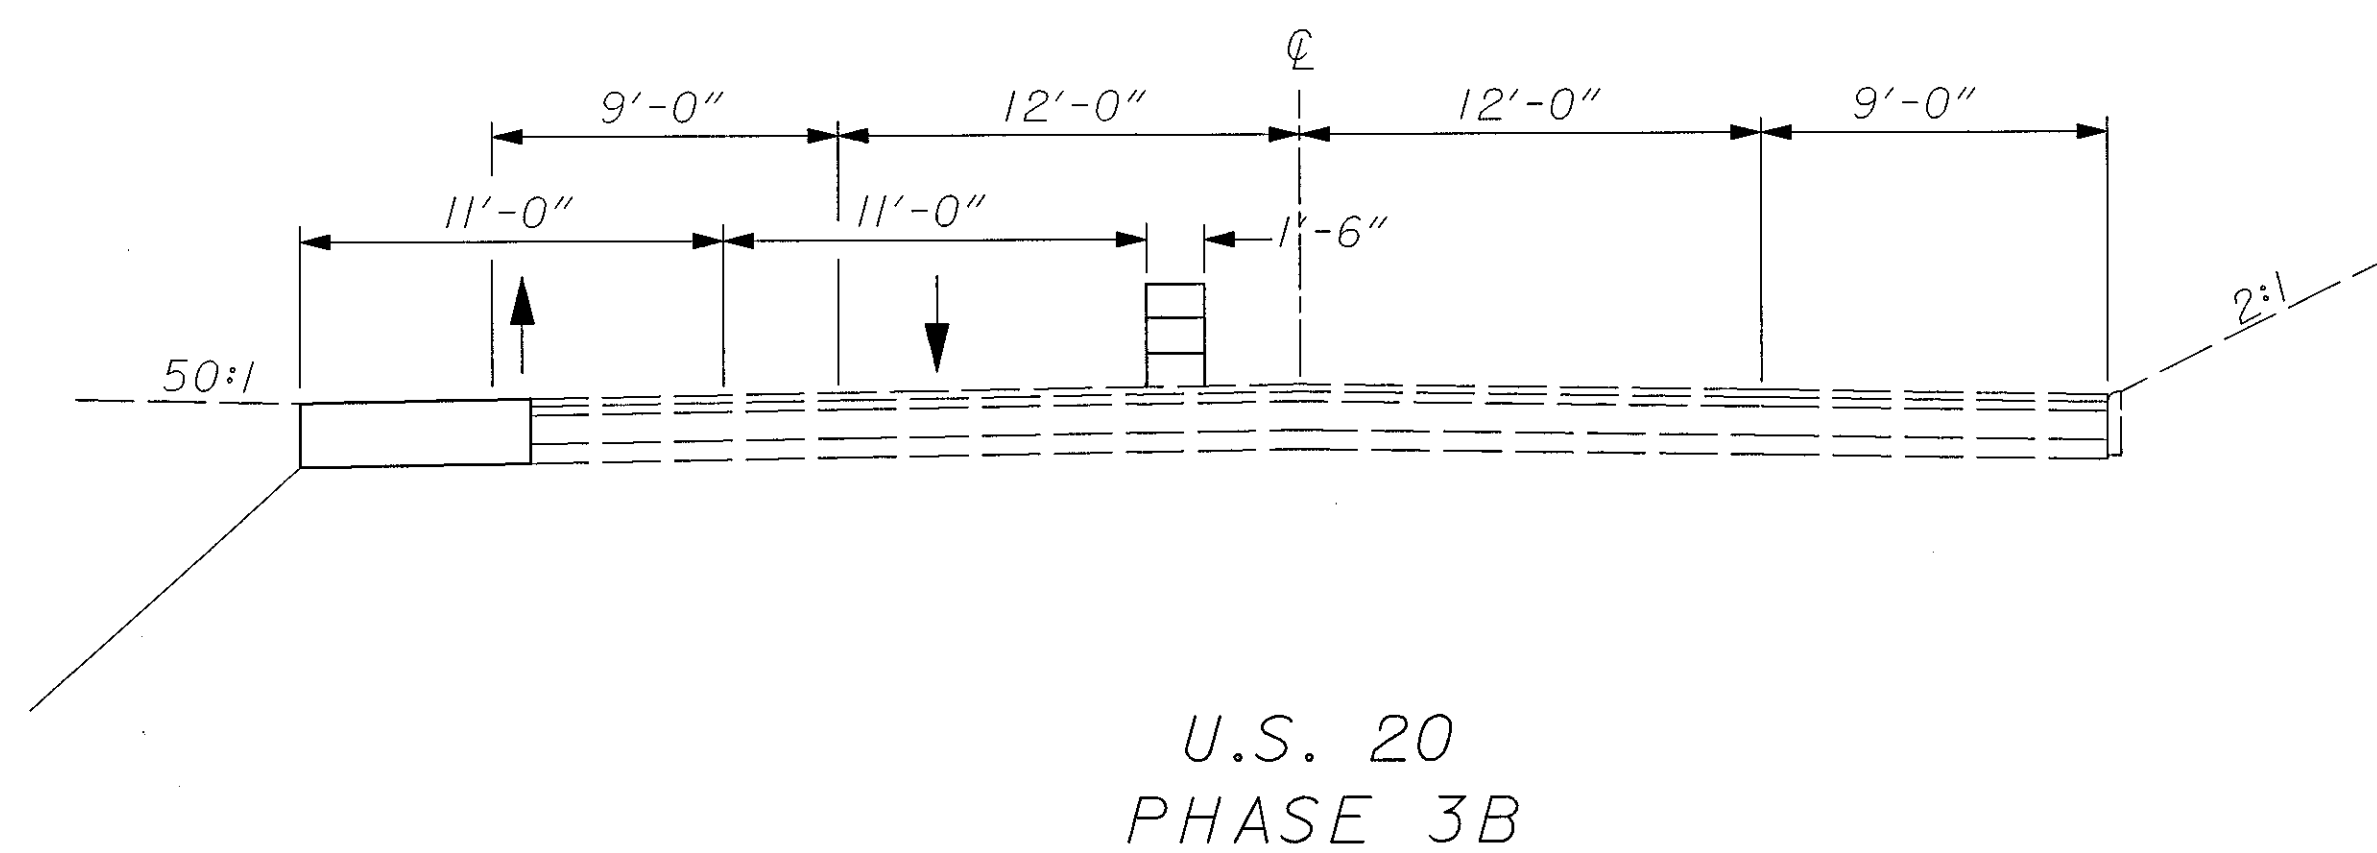


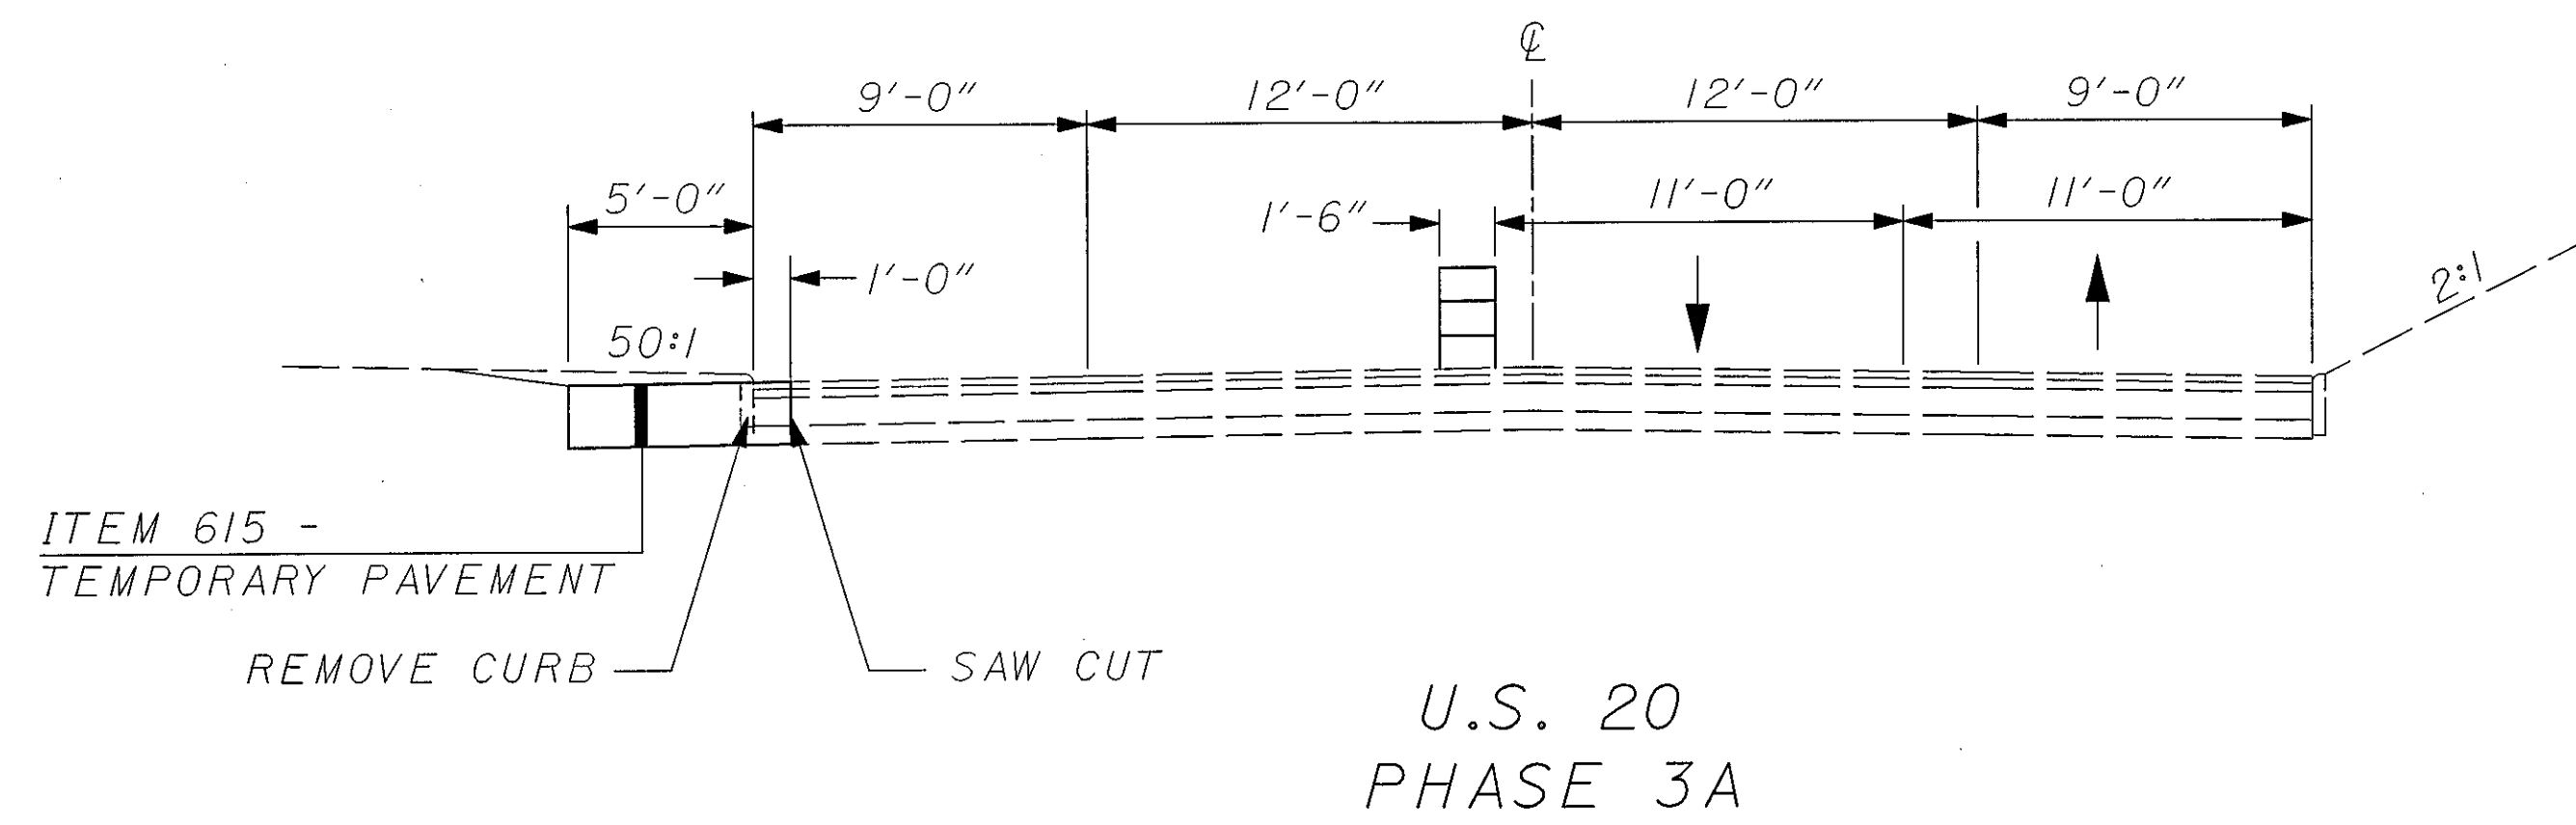

TRENCH REPAIR DETAIL