
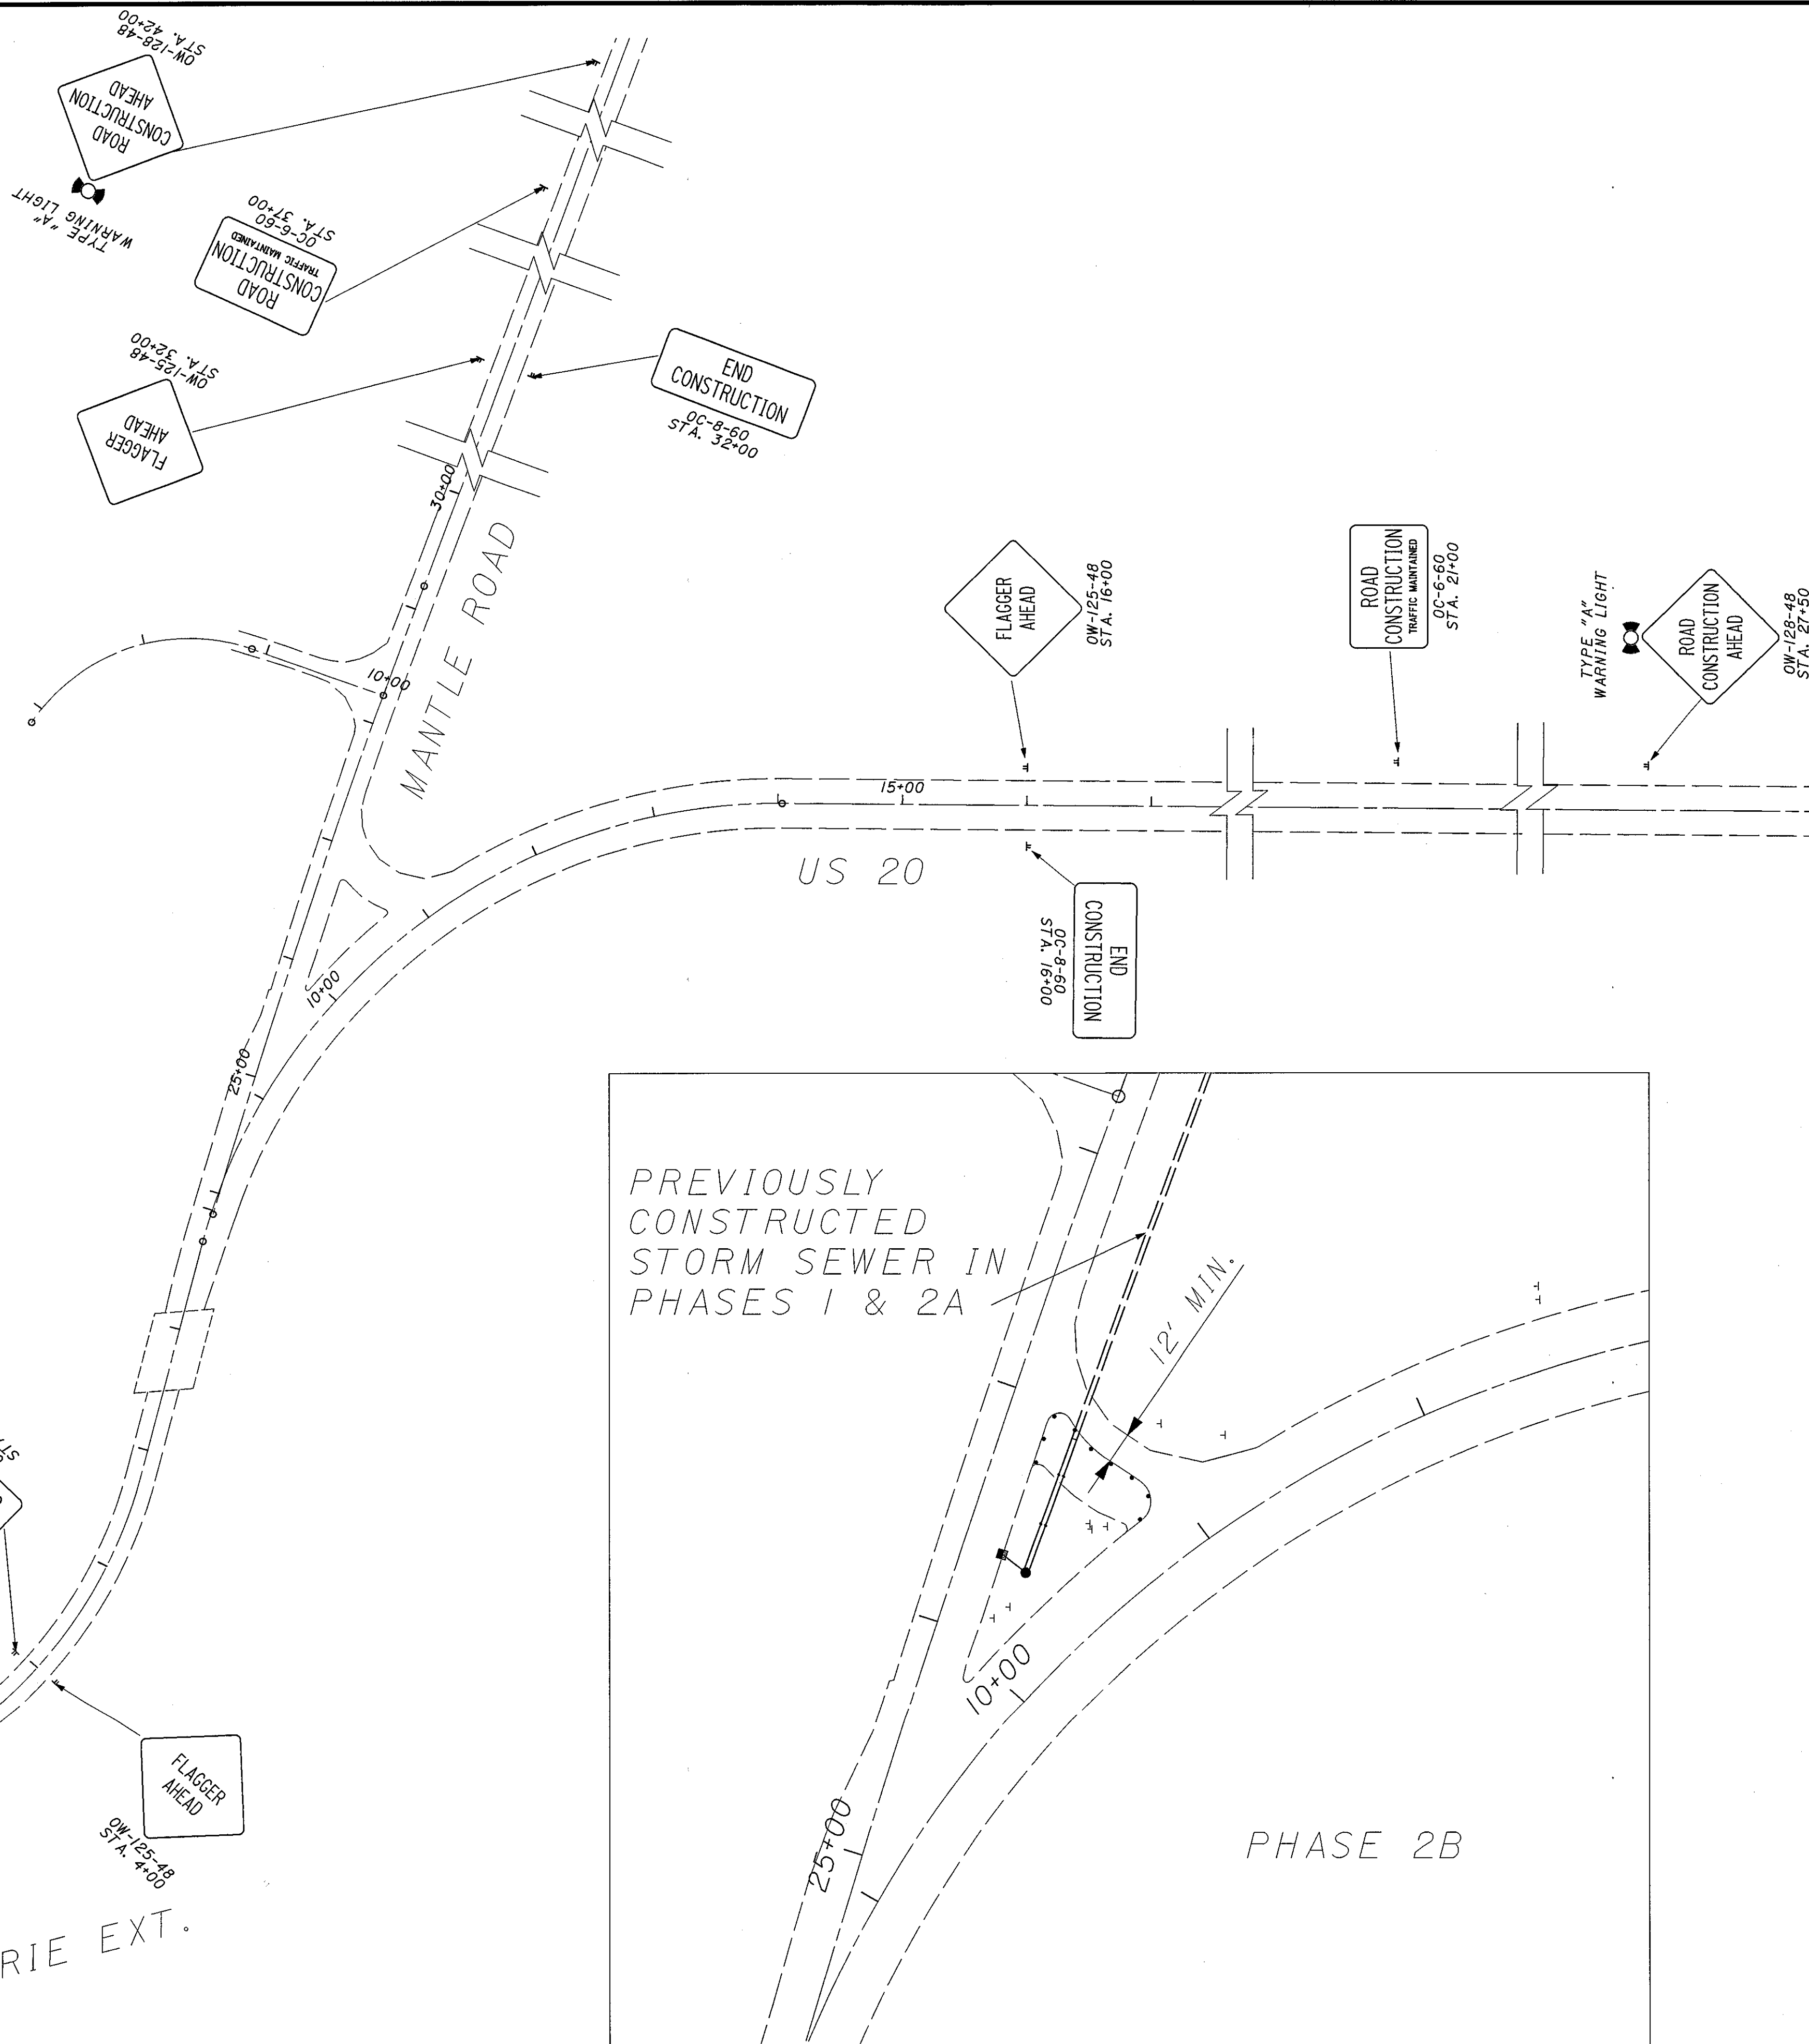
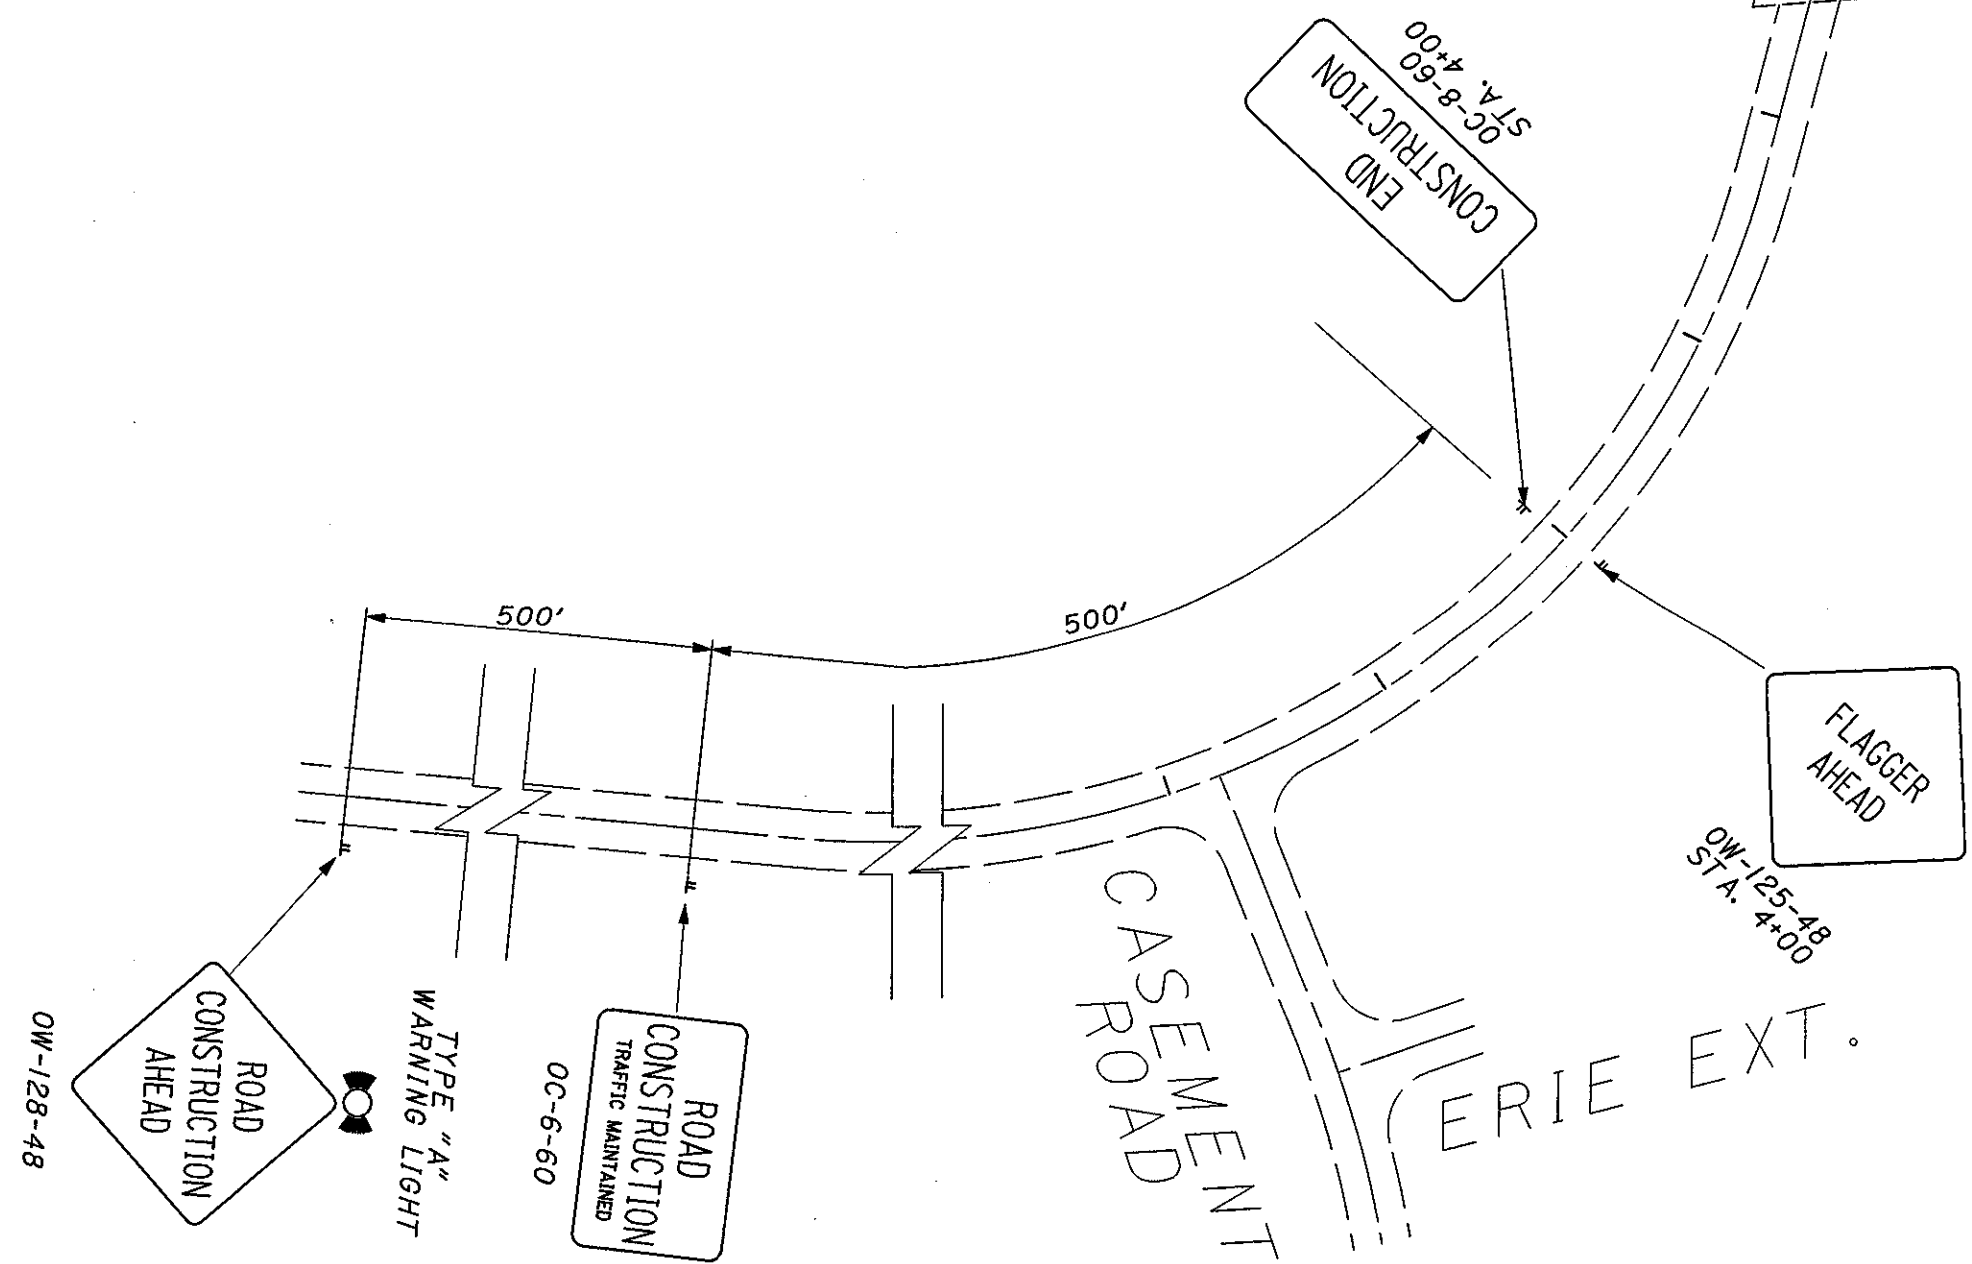


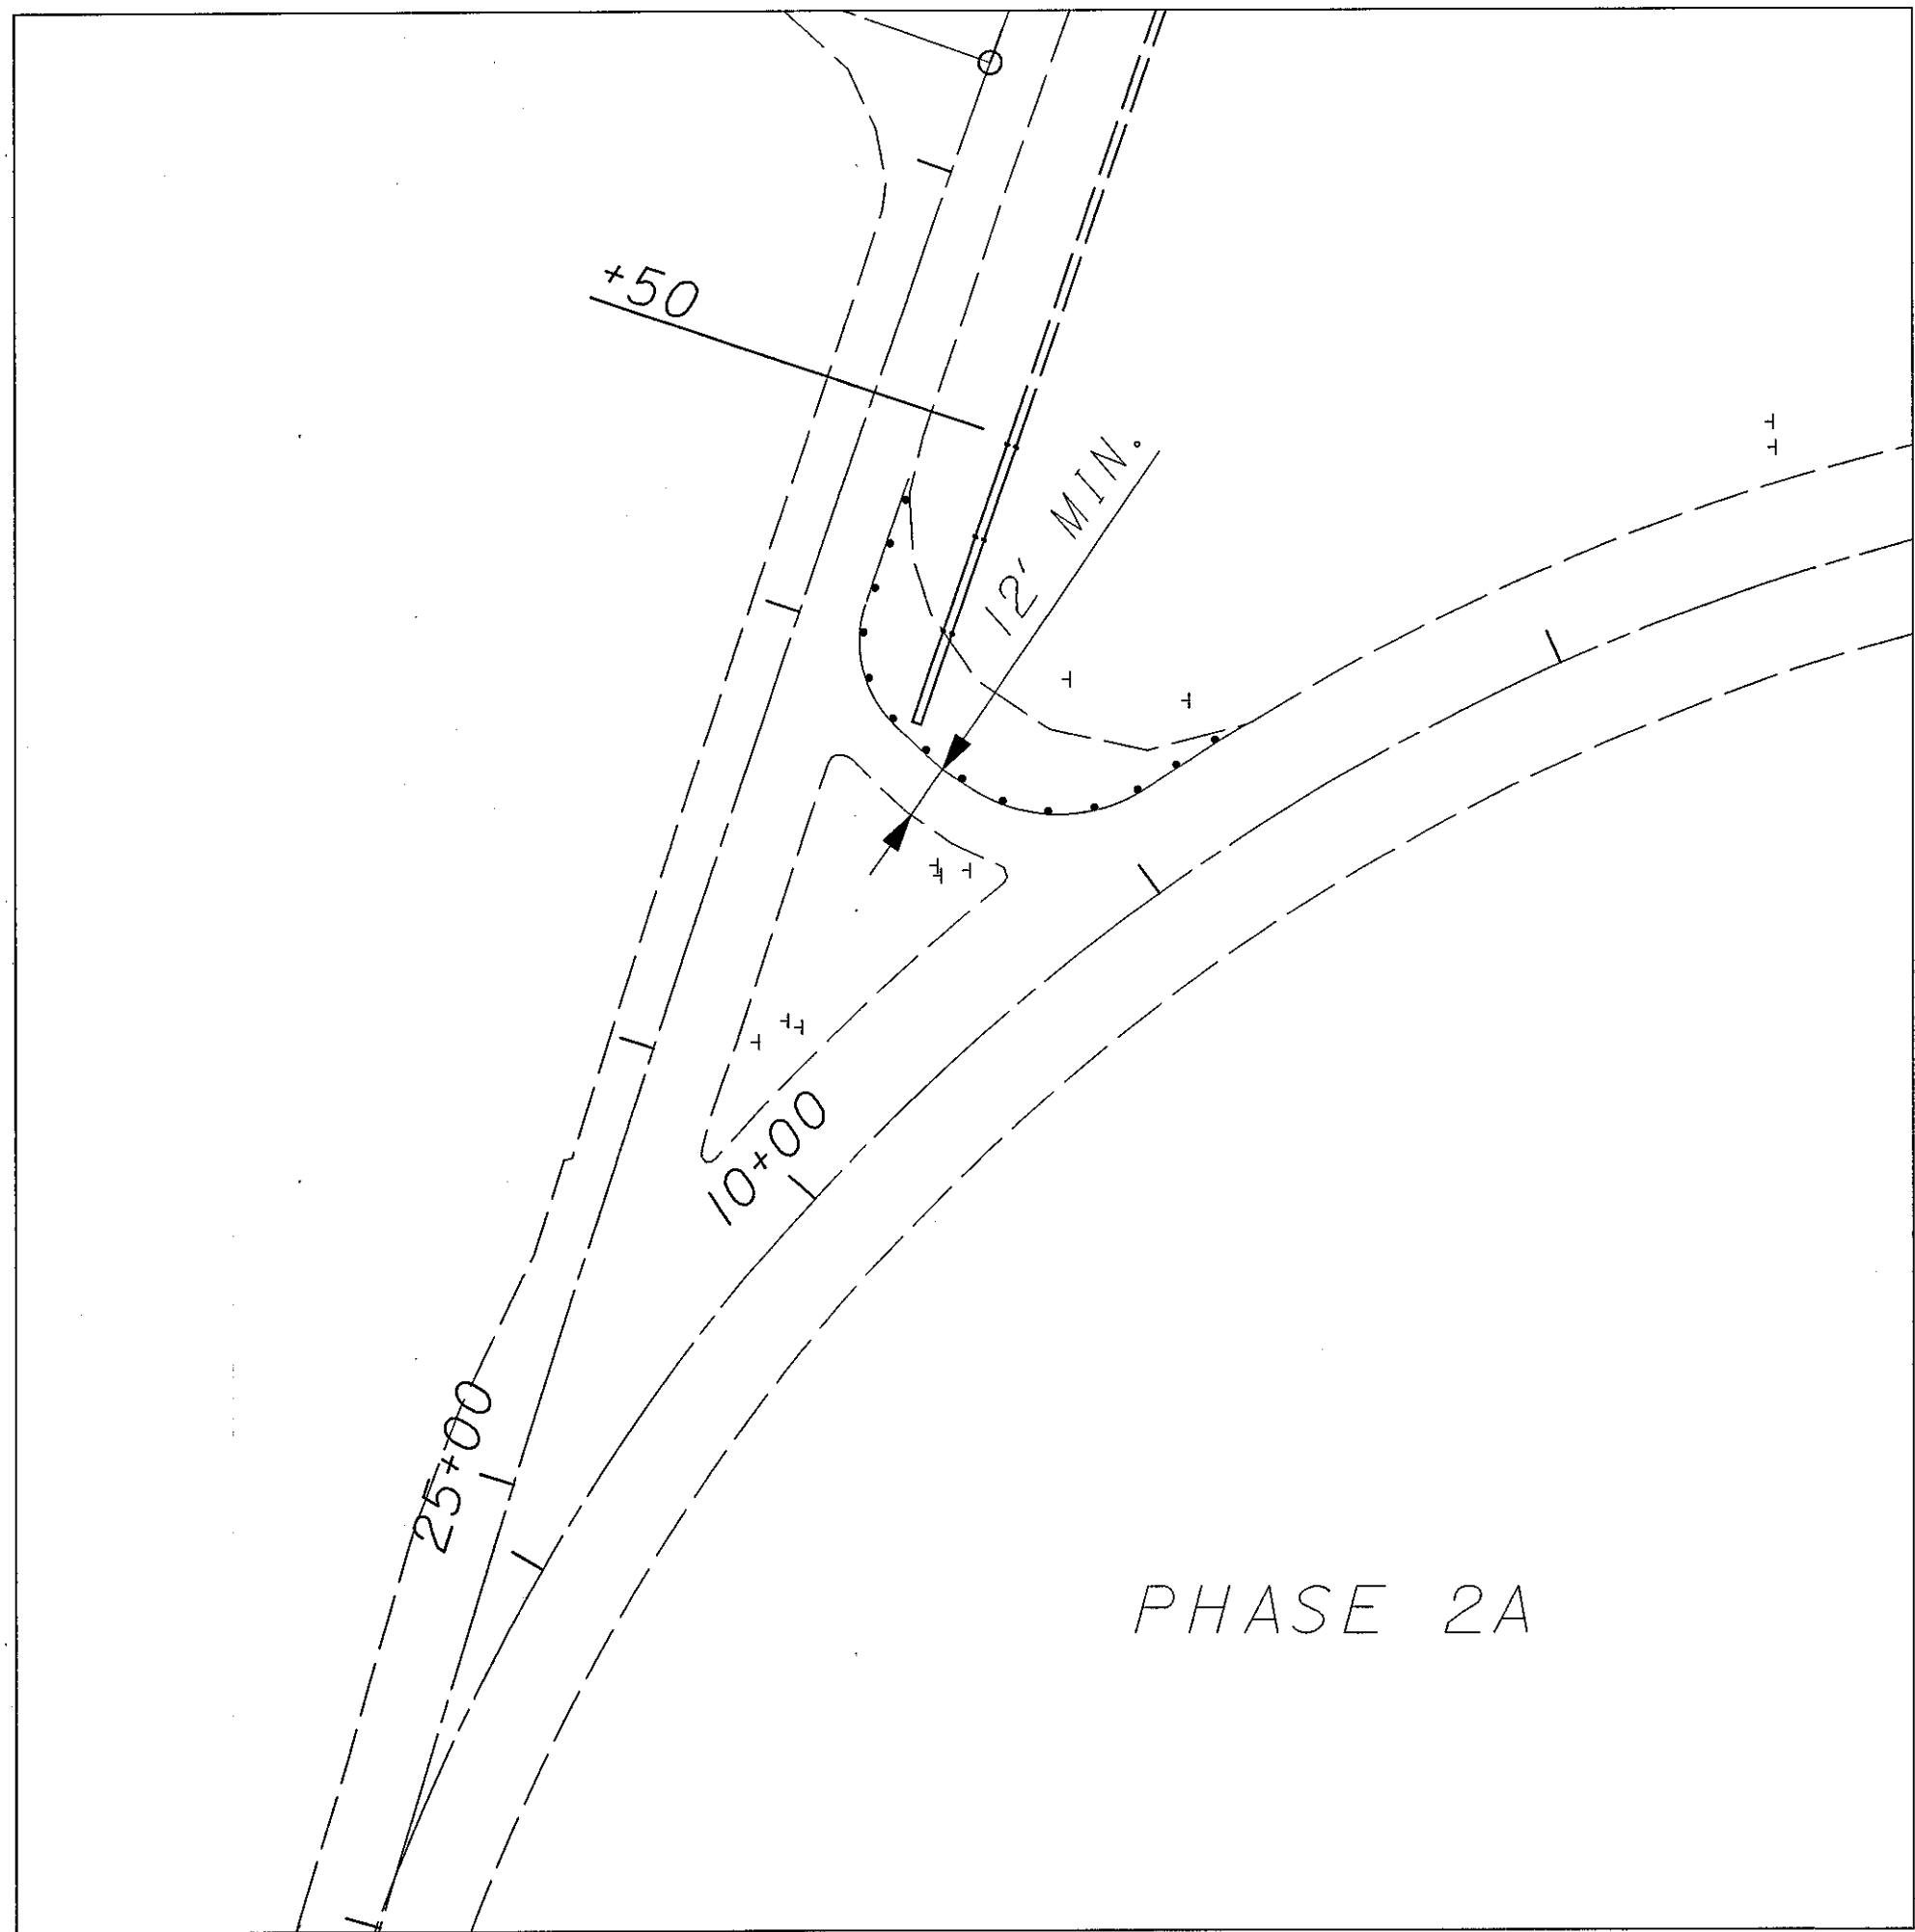

MAINTENANCE OF TRAFFIC PLAN
PHASE 2

LAK-20-17.60

CALCULATED	CHECKED
HORIZONTAL SCALE IN FEET	