




HORIZONTAL
SCALE IN FEET

CALCULATED
BF
CHECKED
CRP

MAINTENANCE OF TRAFFIC PLAN
PHASE 3

LAK-20-17.60

PHASE	STATION		SIDE	202	304	305	407	407	448	448	614	614	615	830
	FROM	TO		PAVEMENT REMOVED SQ YD	AGGREGATE BASE, AS PER PLAN CU YD	8" CONCRETE BASE, AS PER PLAN SQ YD	TACK COAT GAL	TACK COAT FOR INTERMEDIATE COURSE GAL	ASPHALT CON- CRETE SURFACE COURSE TYPE I, PG76-22 A.P.P. CU YD	ASPHALT CON- CRETE INTMED. COURSE TYPE I, PG64-22 CU YD	TEMPORARY CENTERLINE CLASS I, TYPE I 740.06, TYPE I MILE	TEMPORARY EDGE LINE CLASS I, 740.06, TYPE I MILE	TEMPORARY PAVEMENT, CLASS B SQ YD	CURB, TYPE 6 LIN FT
3A	8+00	12+00	LT/RT	10							0.08	0.13	50	
3B	7+50	12+50	LT/RT		2	10	1	1	1	1	0.09	0.09		90
TOTALS CARRIED TO GENERAL SUMMARY				10	2	10	1	1	1	1	0.17	0.22	50	90

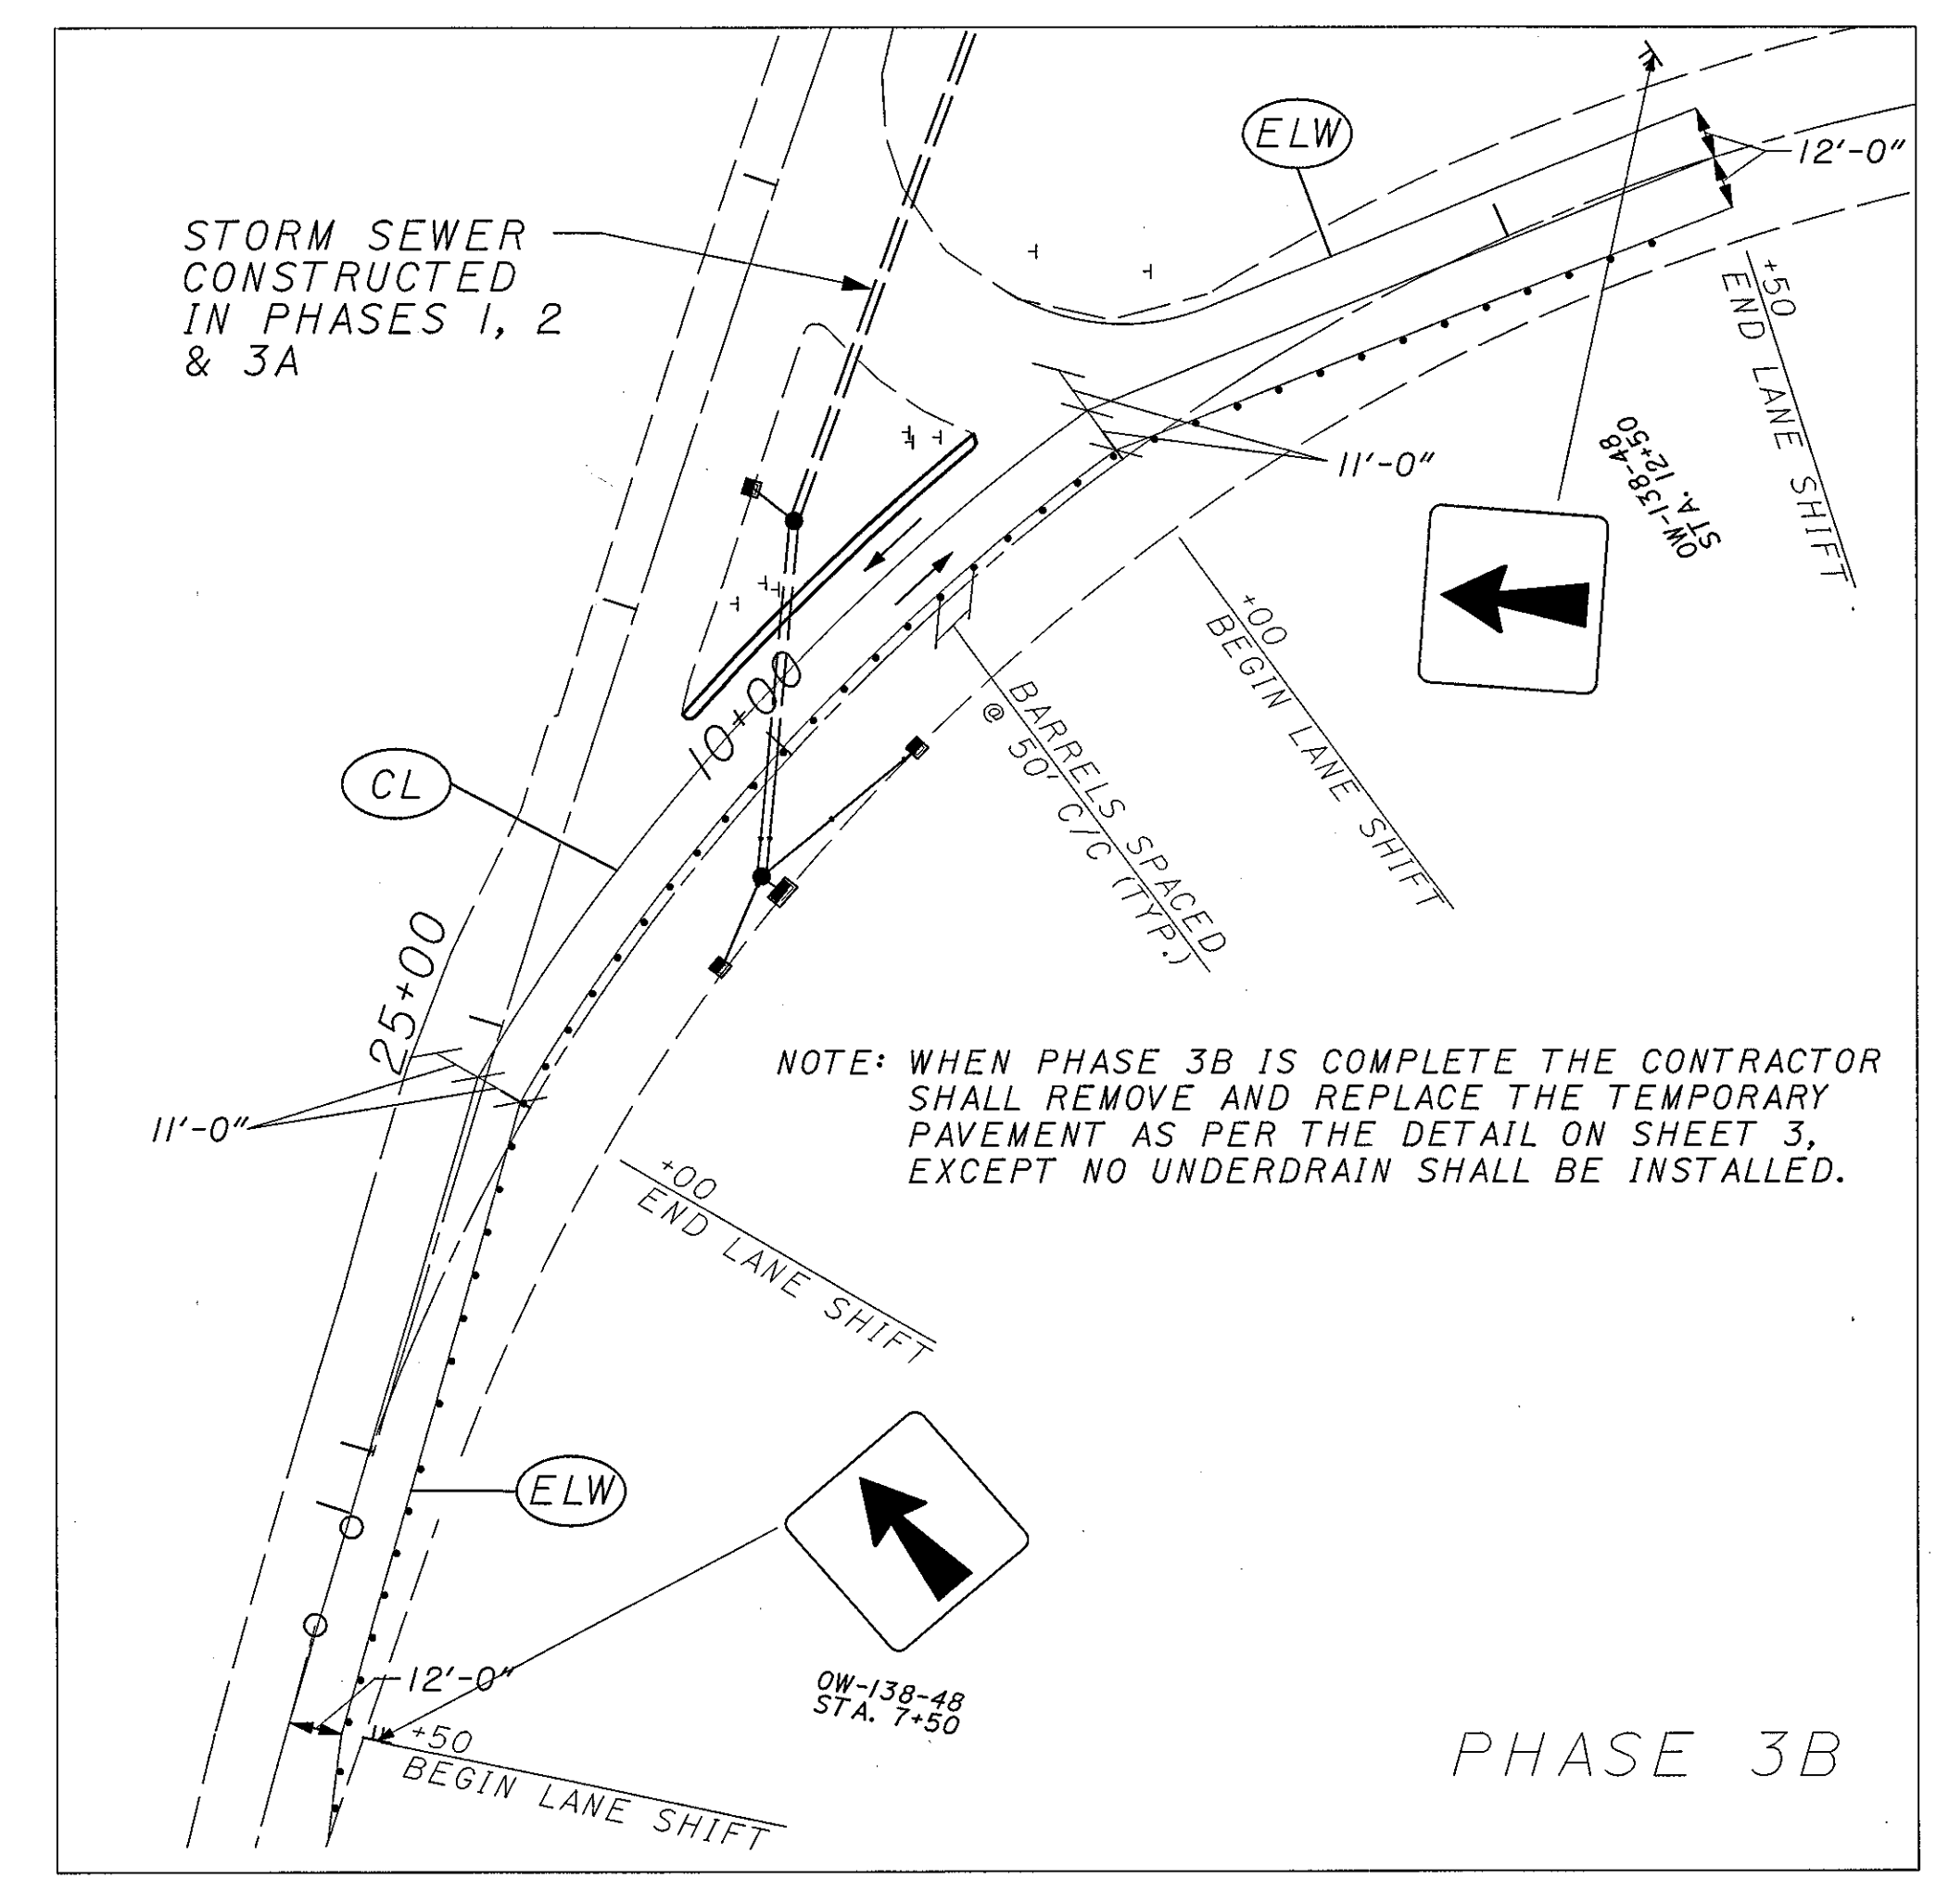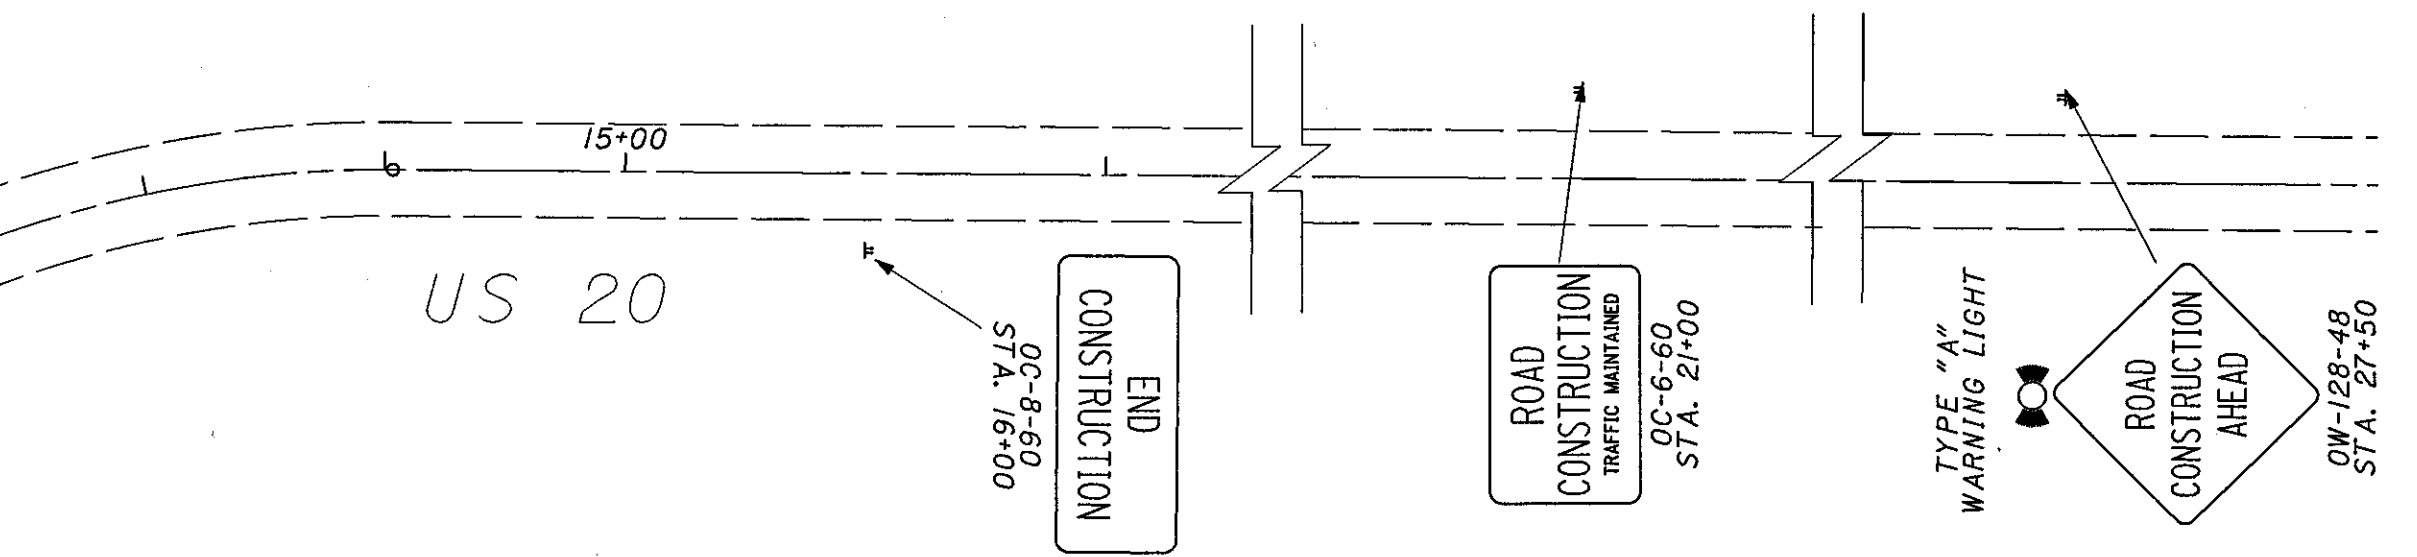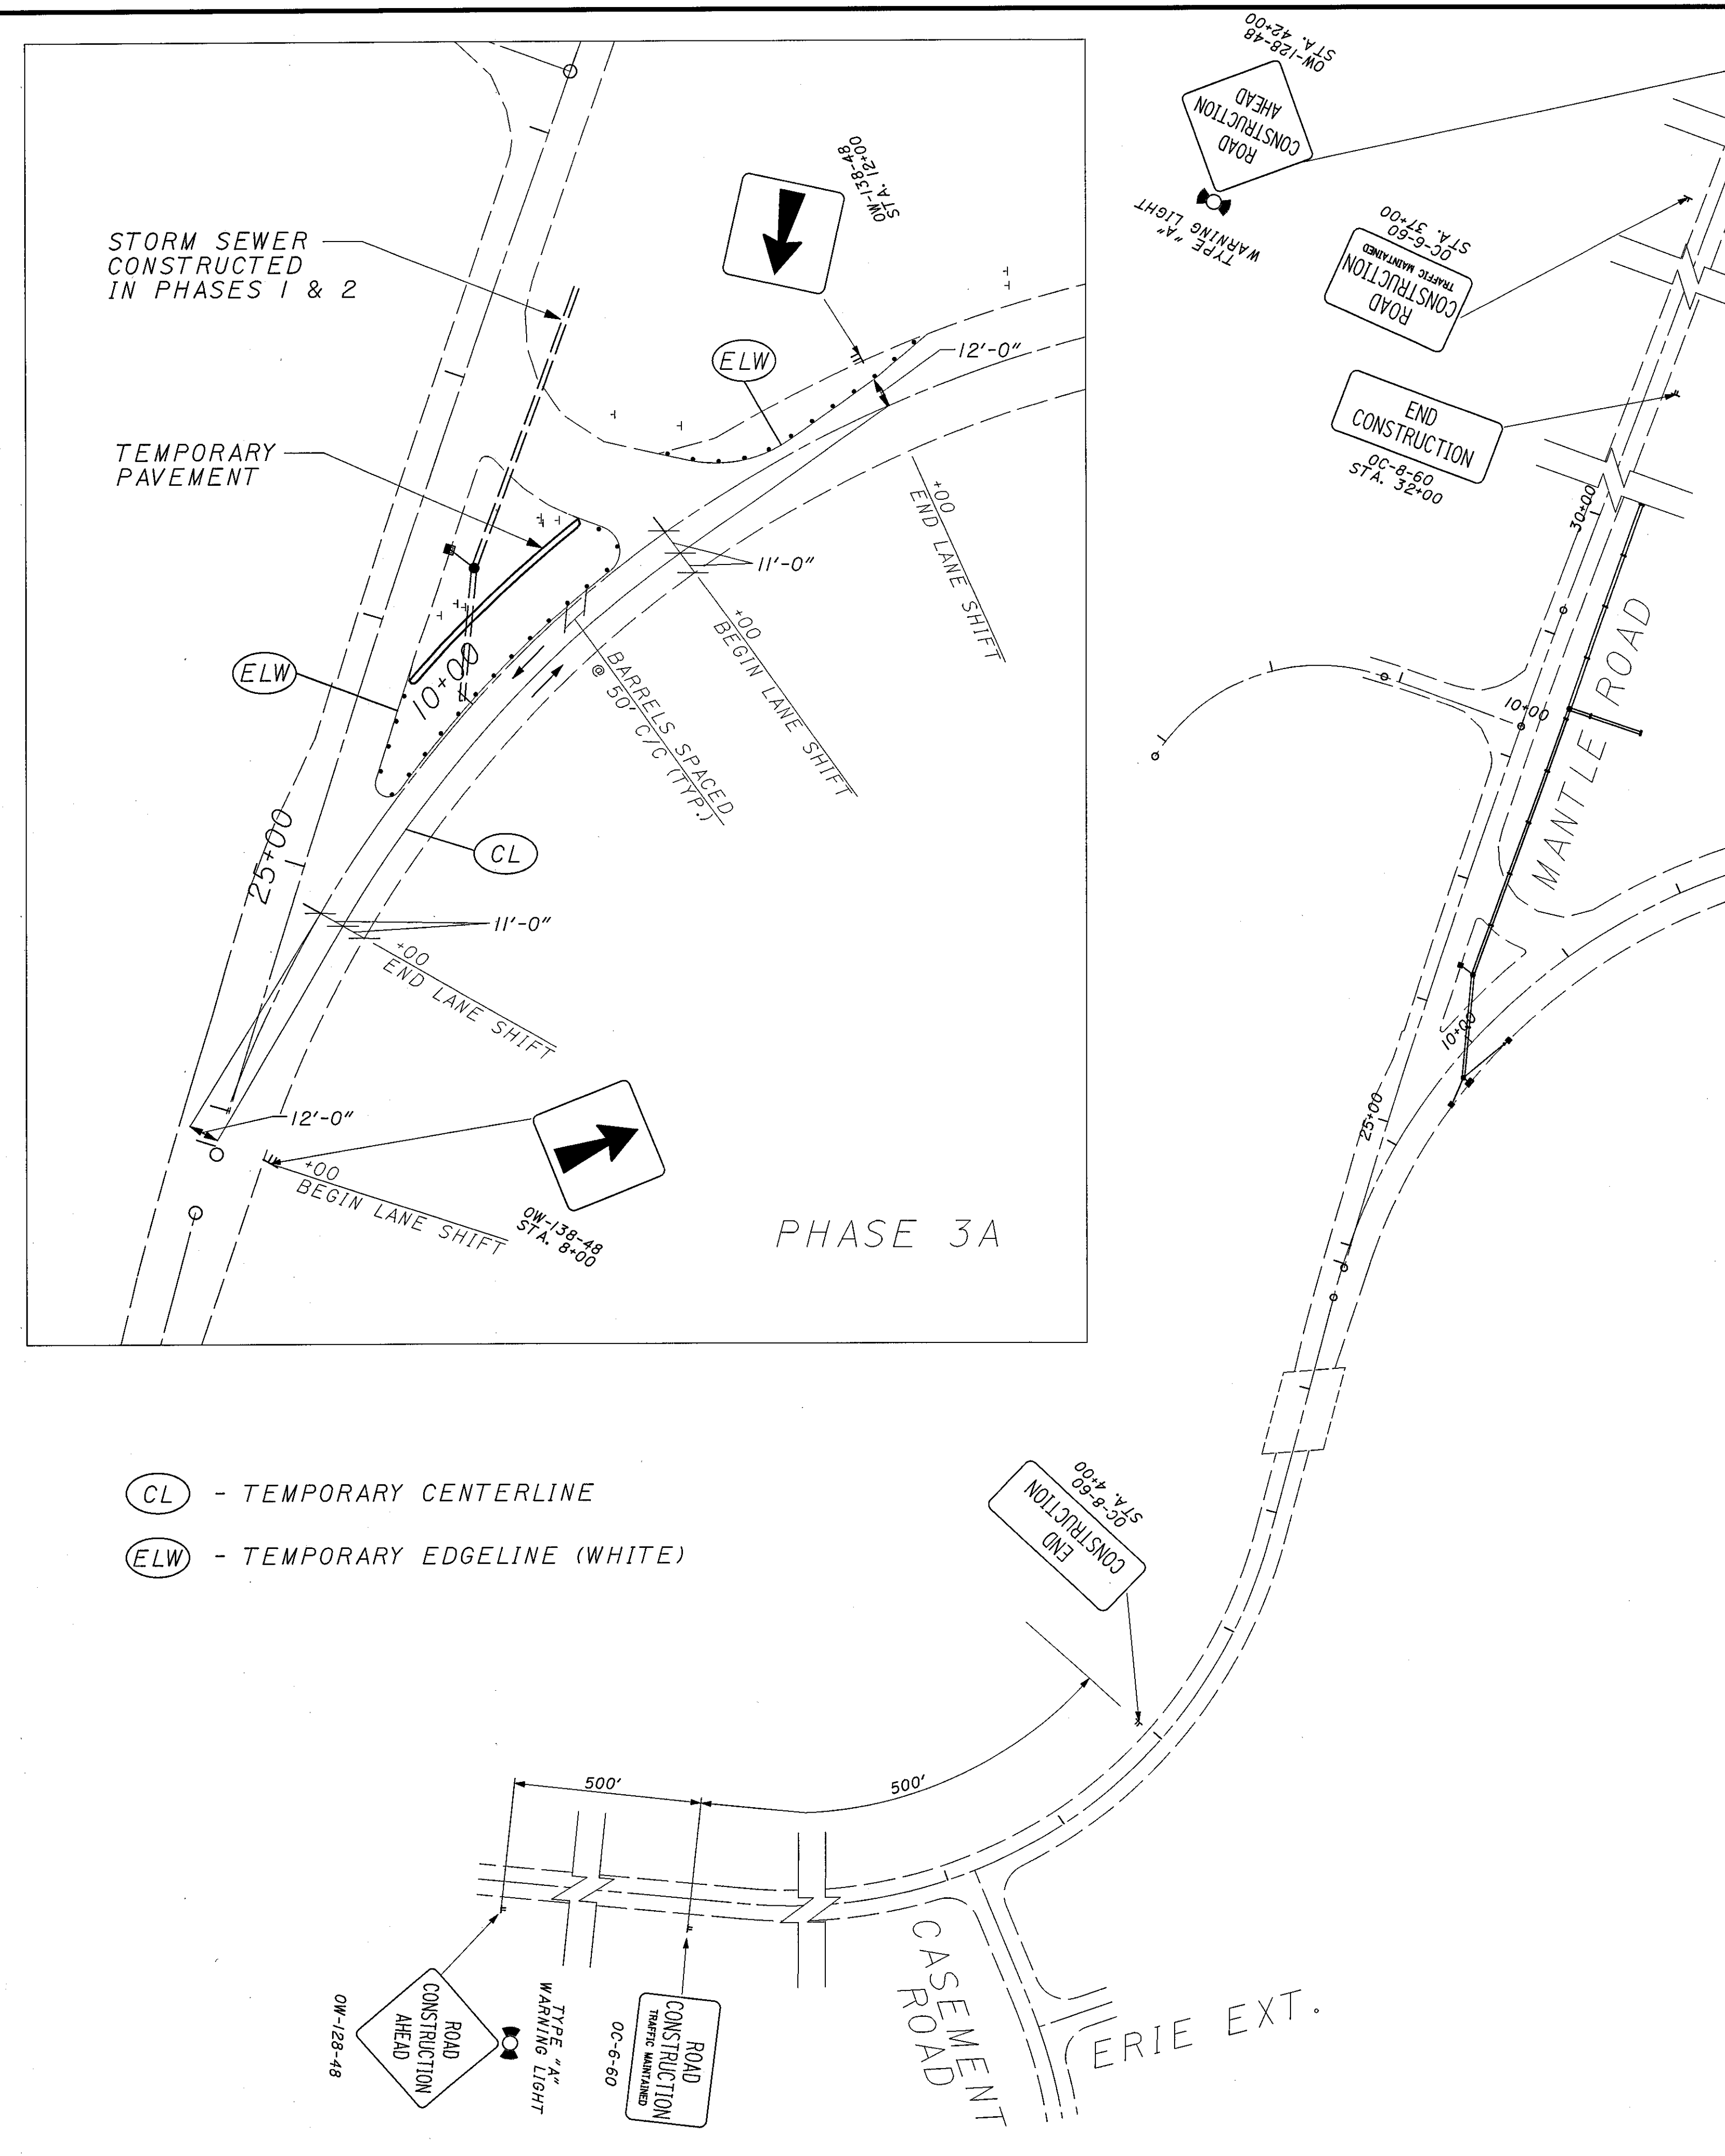

- (CL) - TEMPORARY CENTERLINE
- (ELW) - TEMPORARY EDGELINE (WHITE)