


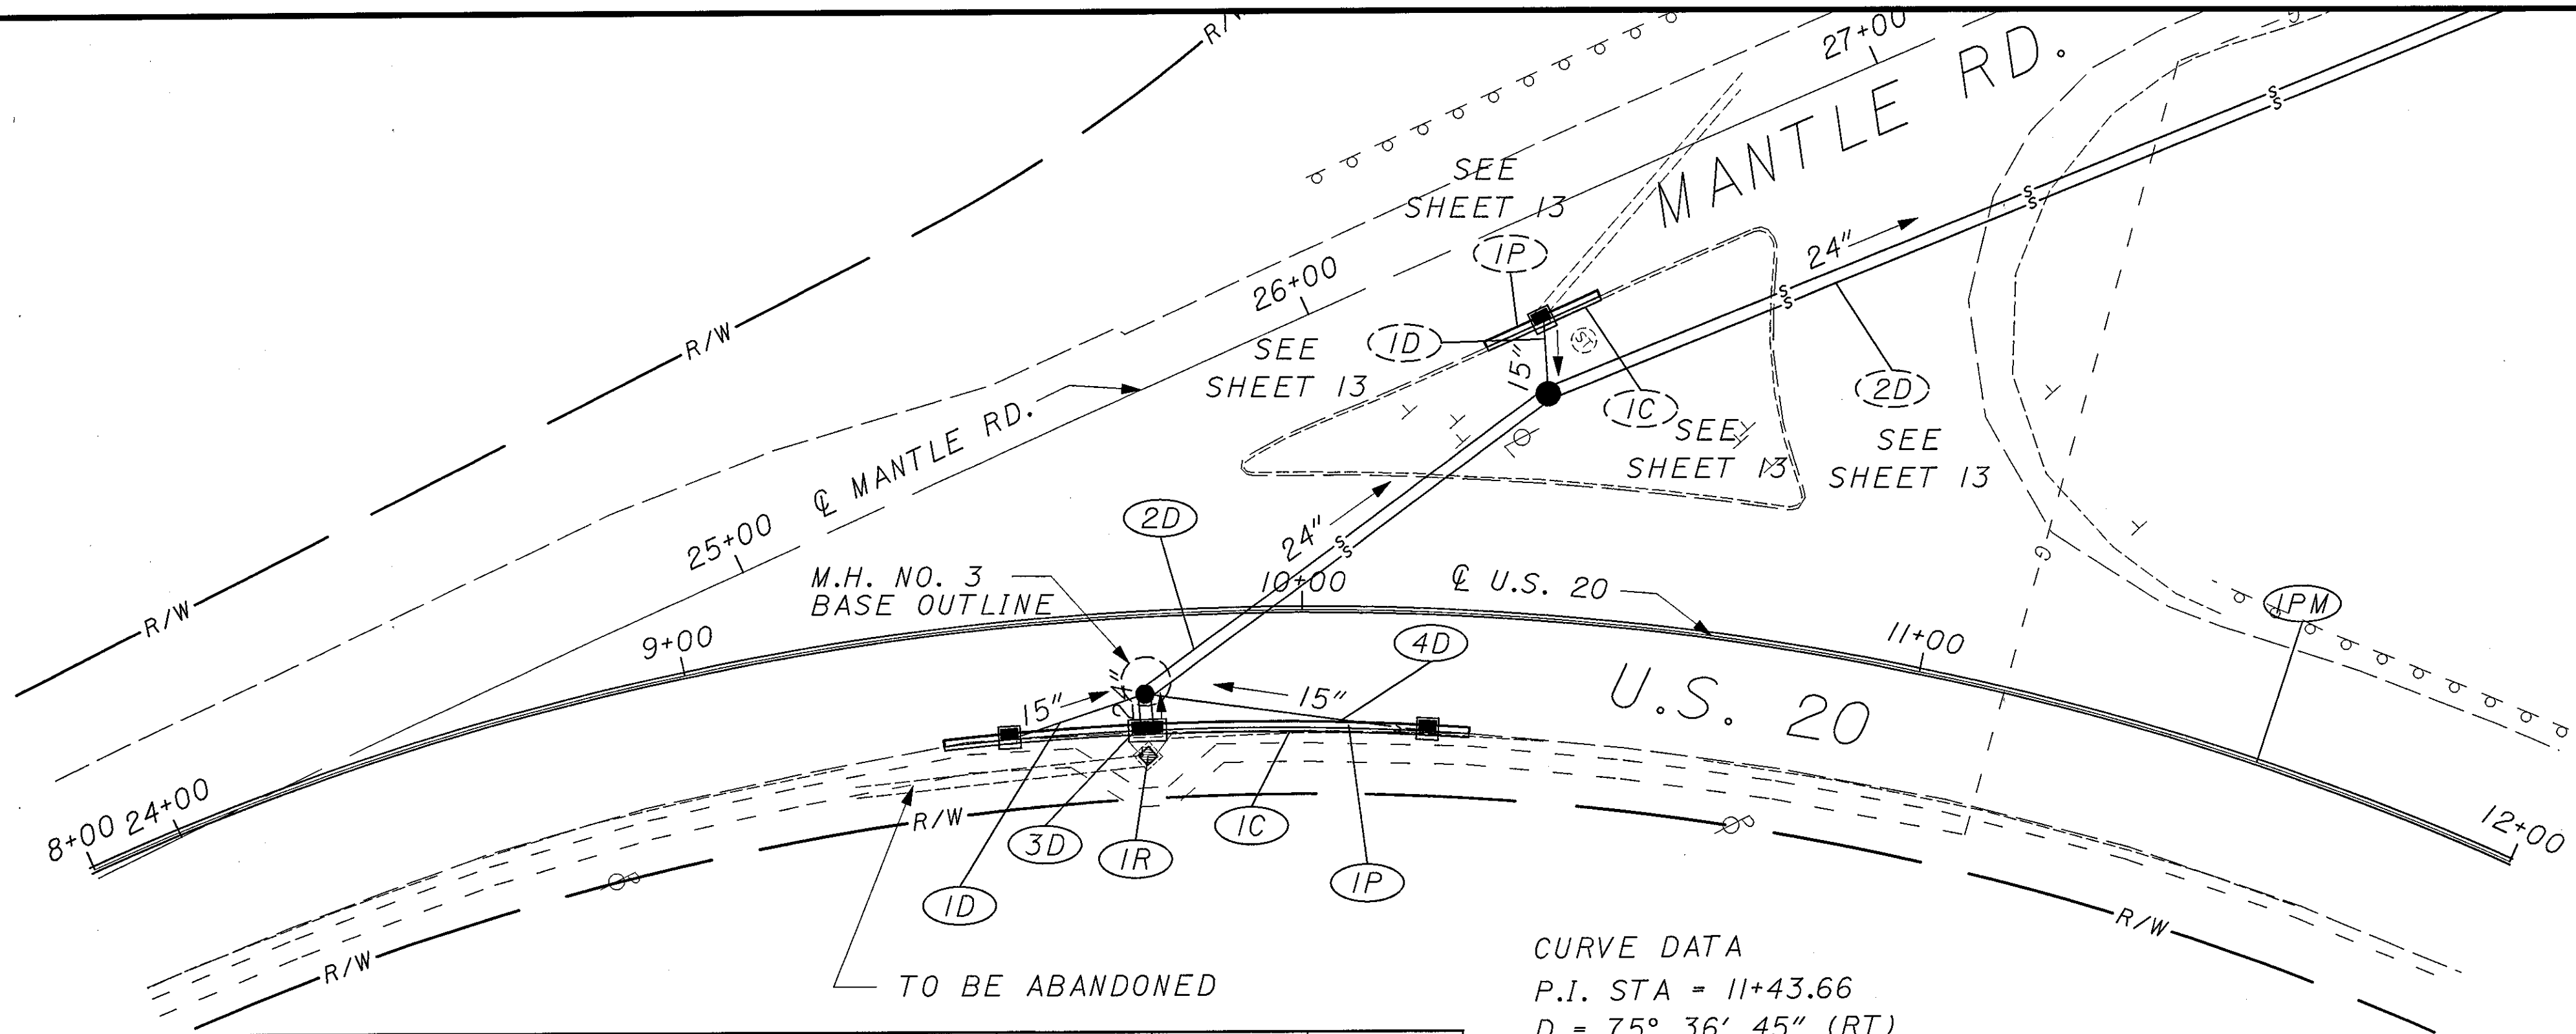


CURVE DATA
P.I. STA = 11+43.66
D = 75° 36' 45" (RT)
Dc = 11° 59' 53"
R = 477.54'
T = 370.50'
L = 630.20'
E = 126.87'

FOR PIPE PROFILES 3D & 4D, SEE SHEET 34.

BENCHMARK #1

IRON PIN WITH CAP AT STA. 10+52.97
C U.S. 20, 52.88' LT, ELEV. 100.00.

REF NO.	STATION		SIDE	304	305	407	407	448	448
				AGGREGATE BASE, AS PER PLAN	CONCRETE BASE, AS PER PLAN	TACK COAT	TACK COAT FOR INTER- MEDIATE COURSE	ASPHALT CONCRETE, SURFACE, COURSE, TYPE I, PG76-22 APP	ASPHALT CONCRETE, INTERM. COURSE, TYPE I, PG64-22
	FROM	TO		CU YD	SQ YD	GAL	GAL	CU YD	CU YD
IP	9+40	10+28	RT	2	10	1	1	1	1
TOTALS CARRIED TO GENERAL SUMMARY				2	10	1	1	1	1

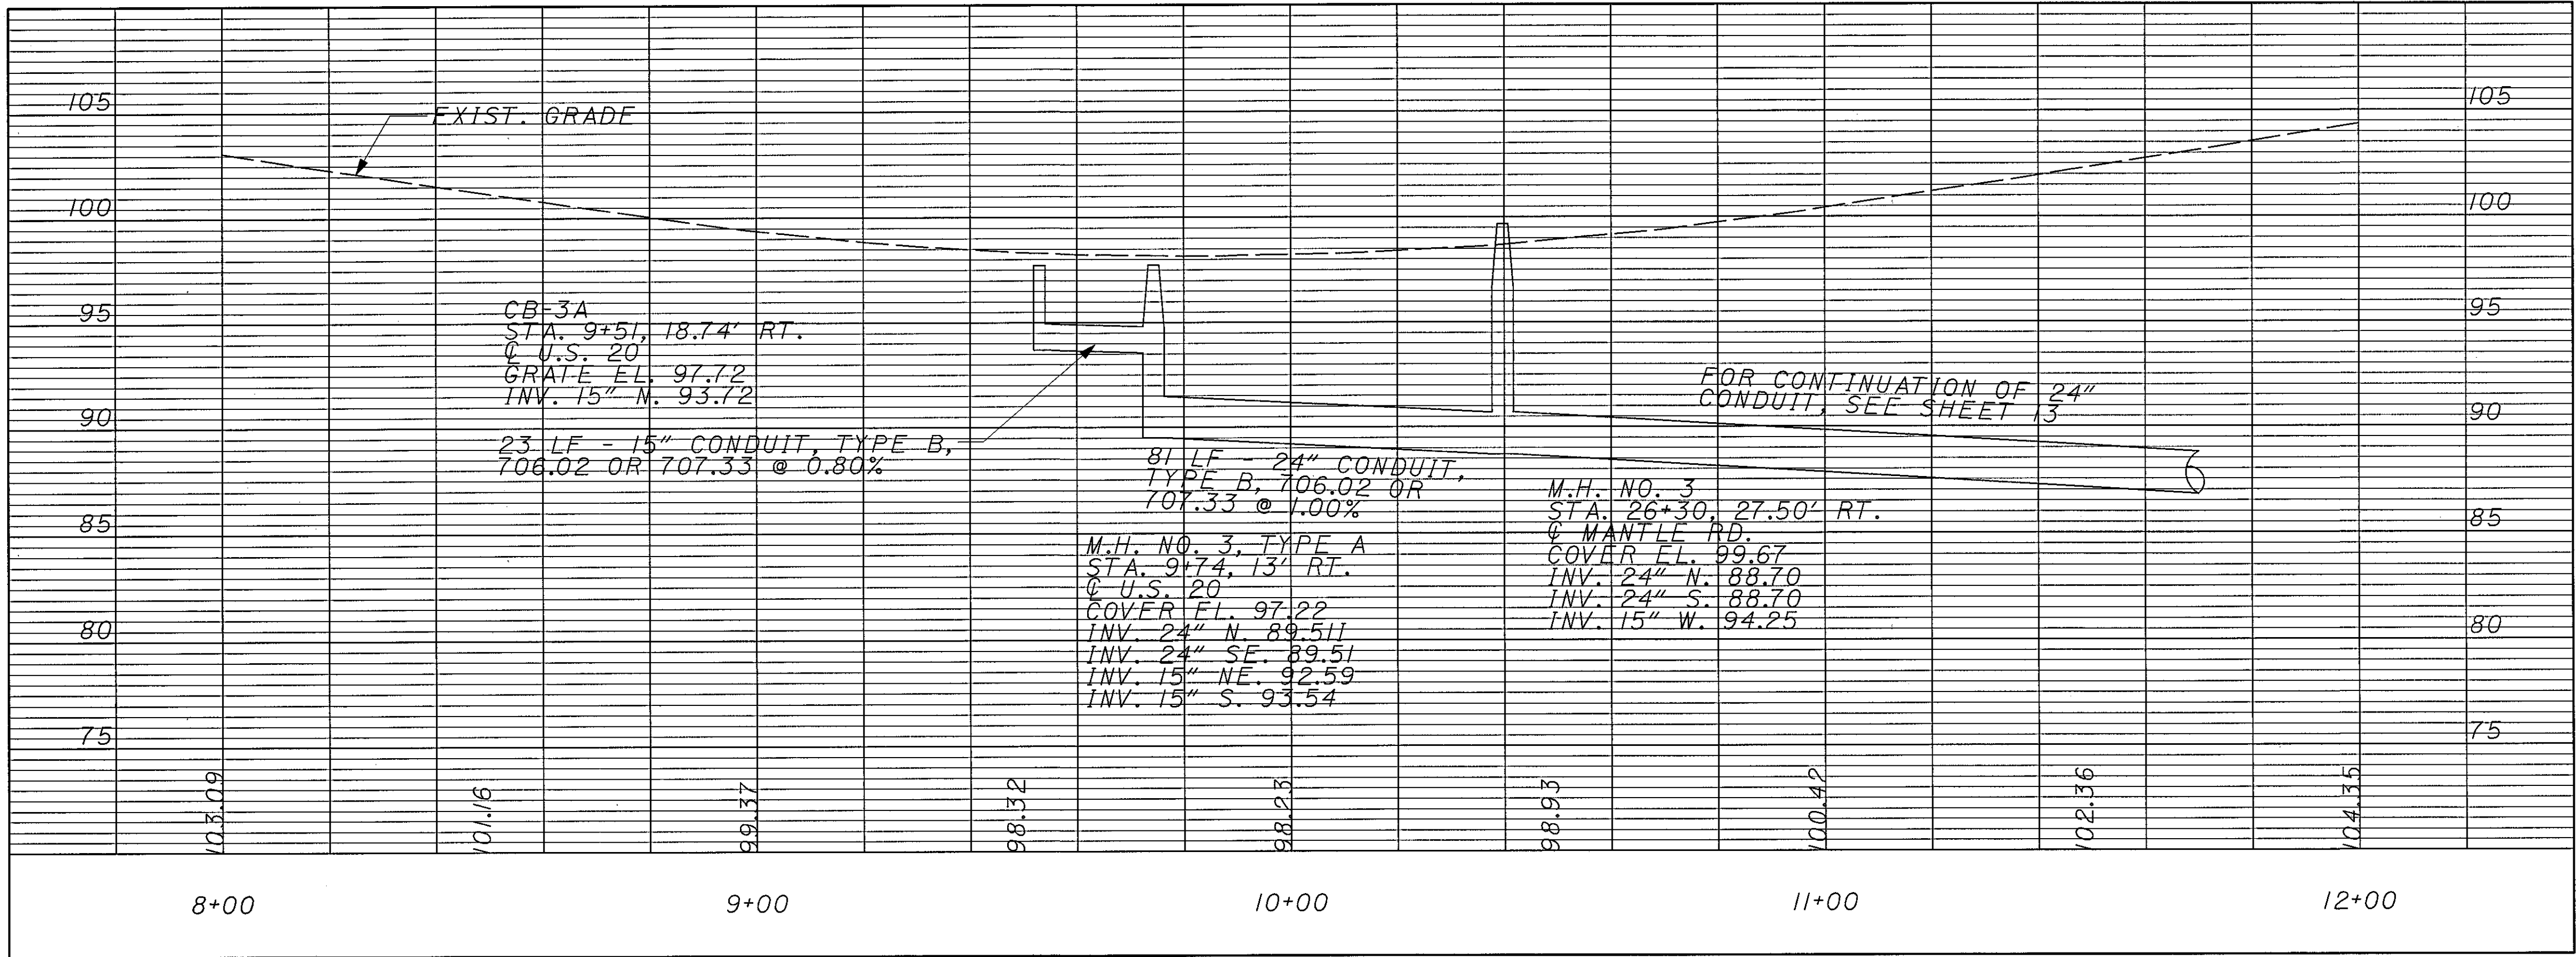

REF NO.	STATION		SIDE	ITEMS										TOTALS CARRIED TO GENERAL SUMMARY		
	FROM	TO		IR	ID	2D	3D	4D	IC	IPM						
IR	9+74.08		RT													
ID	9+51	9+74	RT													
2D	9+74	26+30 (MANTLE)	RT													
3D	9+74.08	9+74	RT													
4D	10+21	9+74	RT													
IC	9+40	10+28	RT													
IPM	7+50	12+50	C													
TOTALS CARRIED TO GENERAL SUMMARY																
				88	1	69	1	87	1	2	88	0.09	69			