
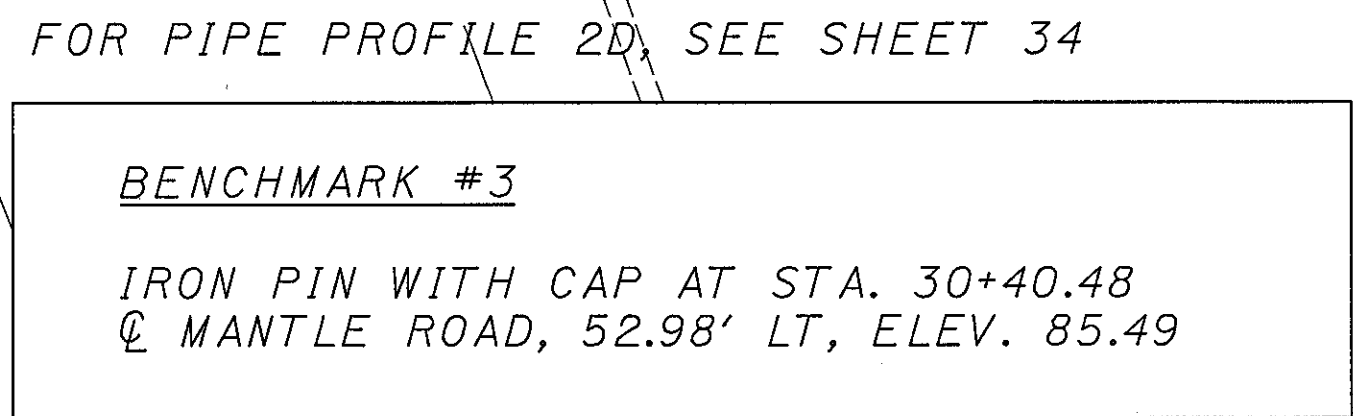


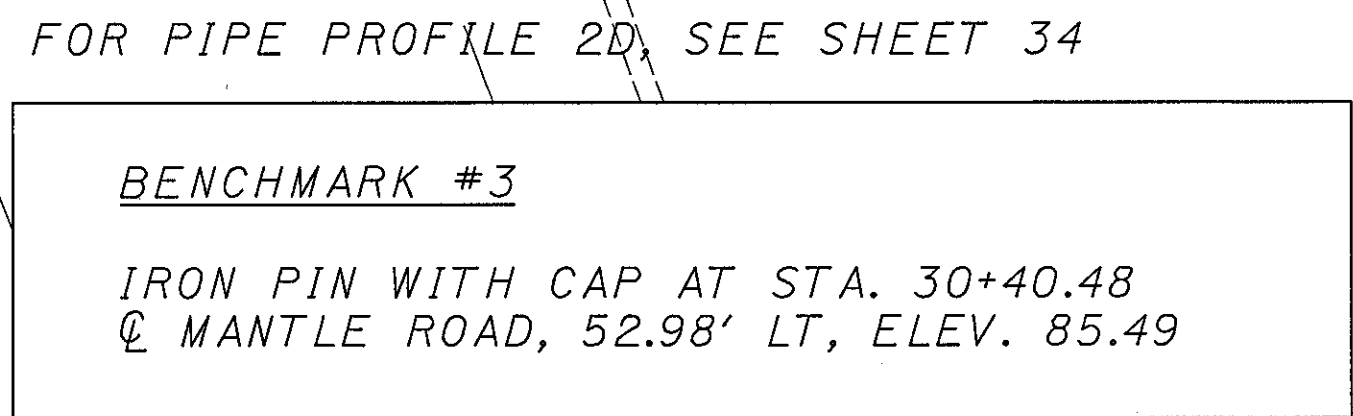

31 14	LAK - 20-17.60	PLAN AND PROFILE - MANTLE RD. STA. 28+00 TO STA. 32+00	CALCULATED CRP CHECKED BF 0 20 40 HORIZONTAL SCALE IN FEET N
--	---------------------------	--	---