


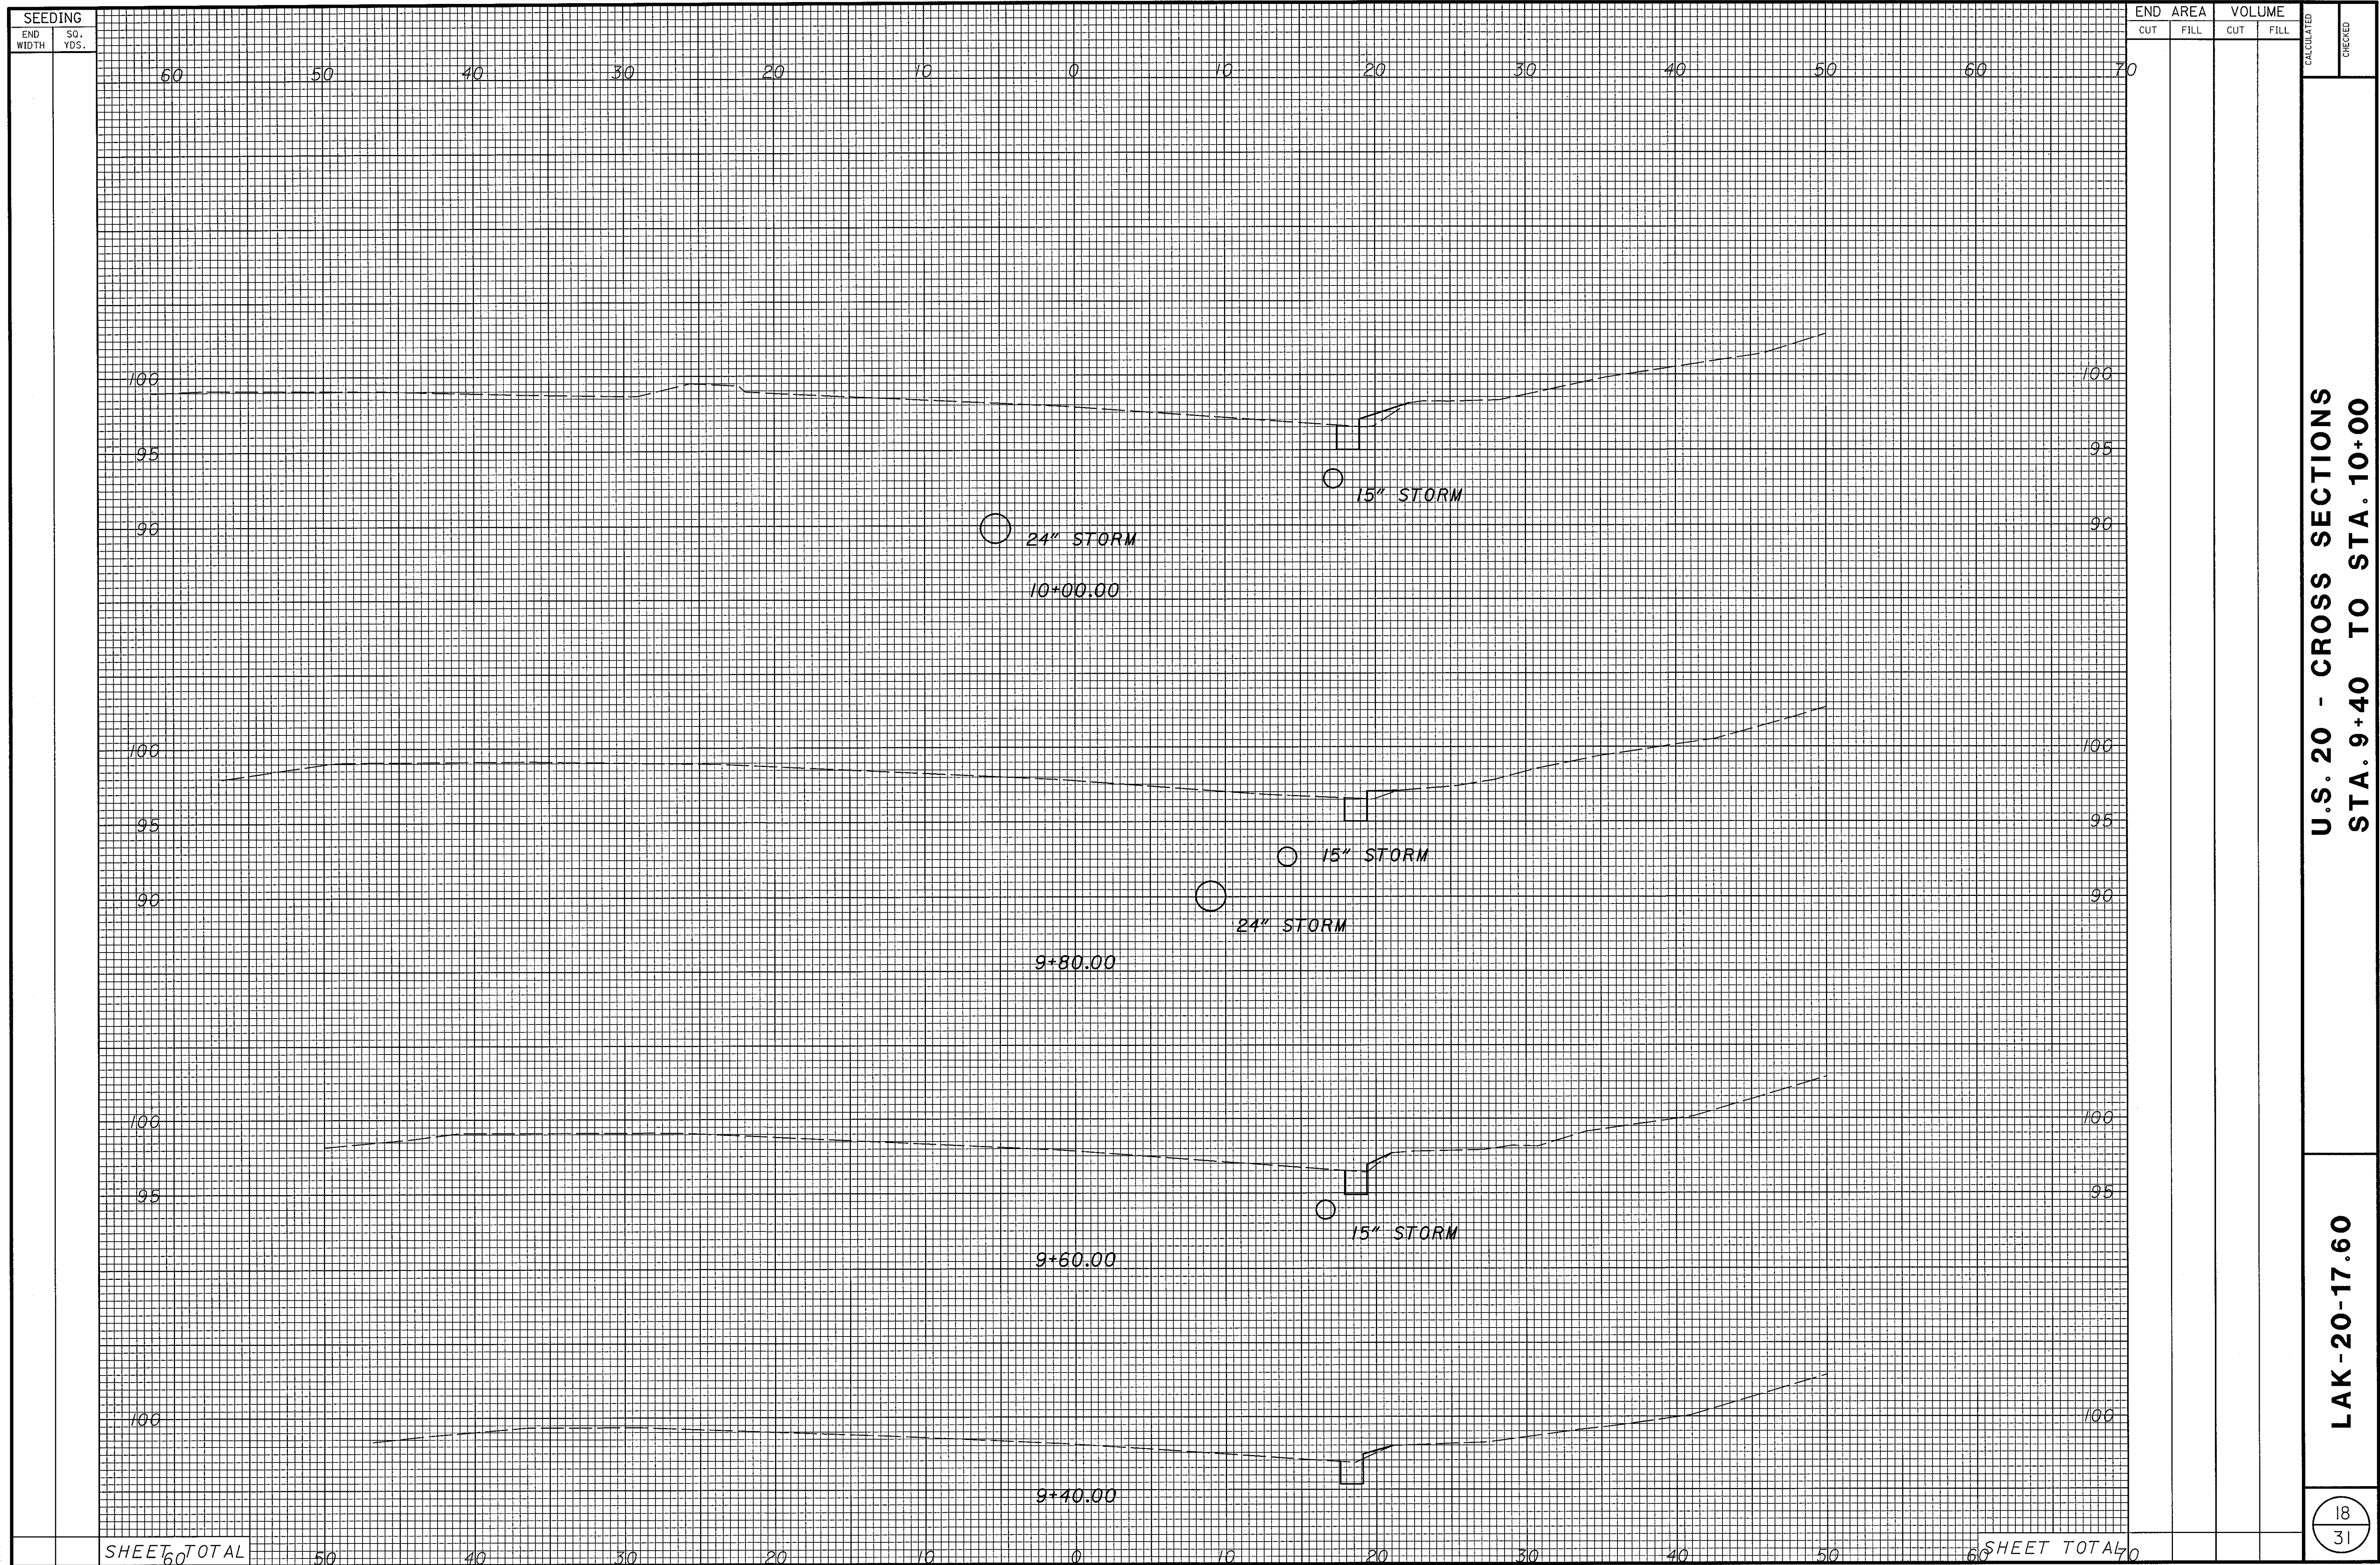

U.S. 20 - CROSS SECTIONS
STA. 9+40 TO STA. 10+00

LAK-20-17.60

18
31