


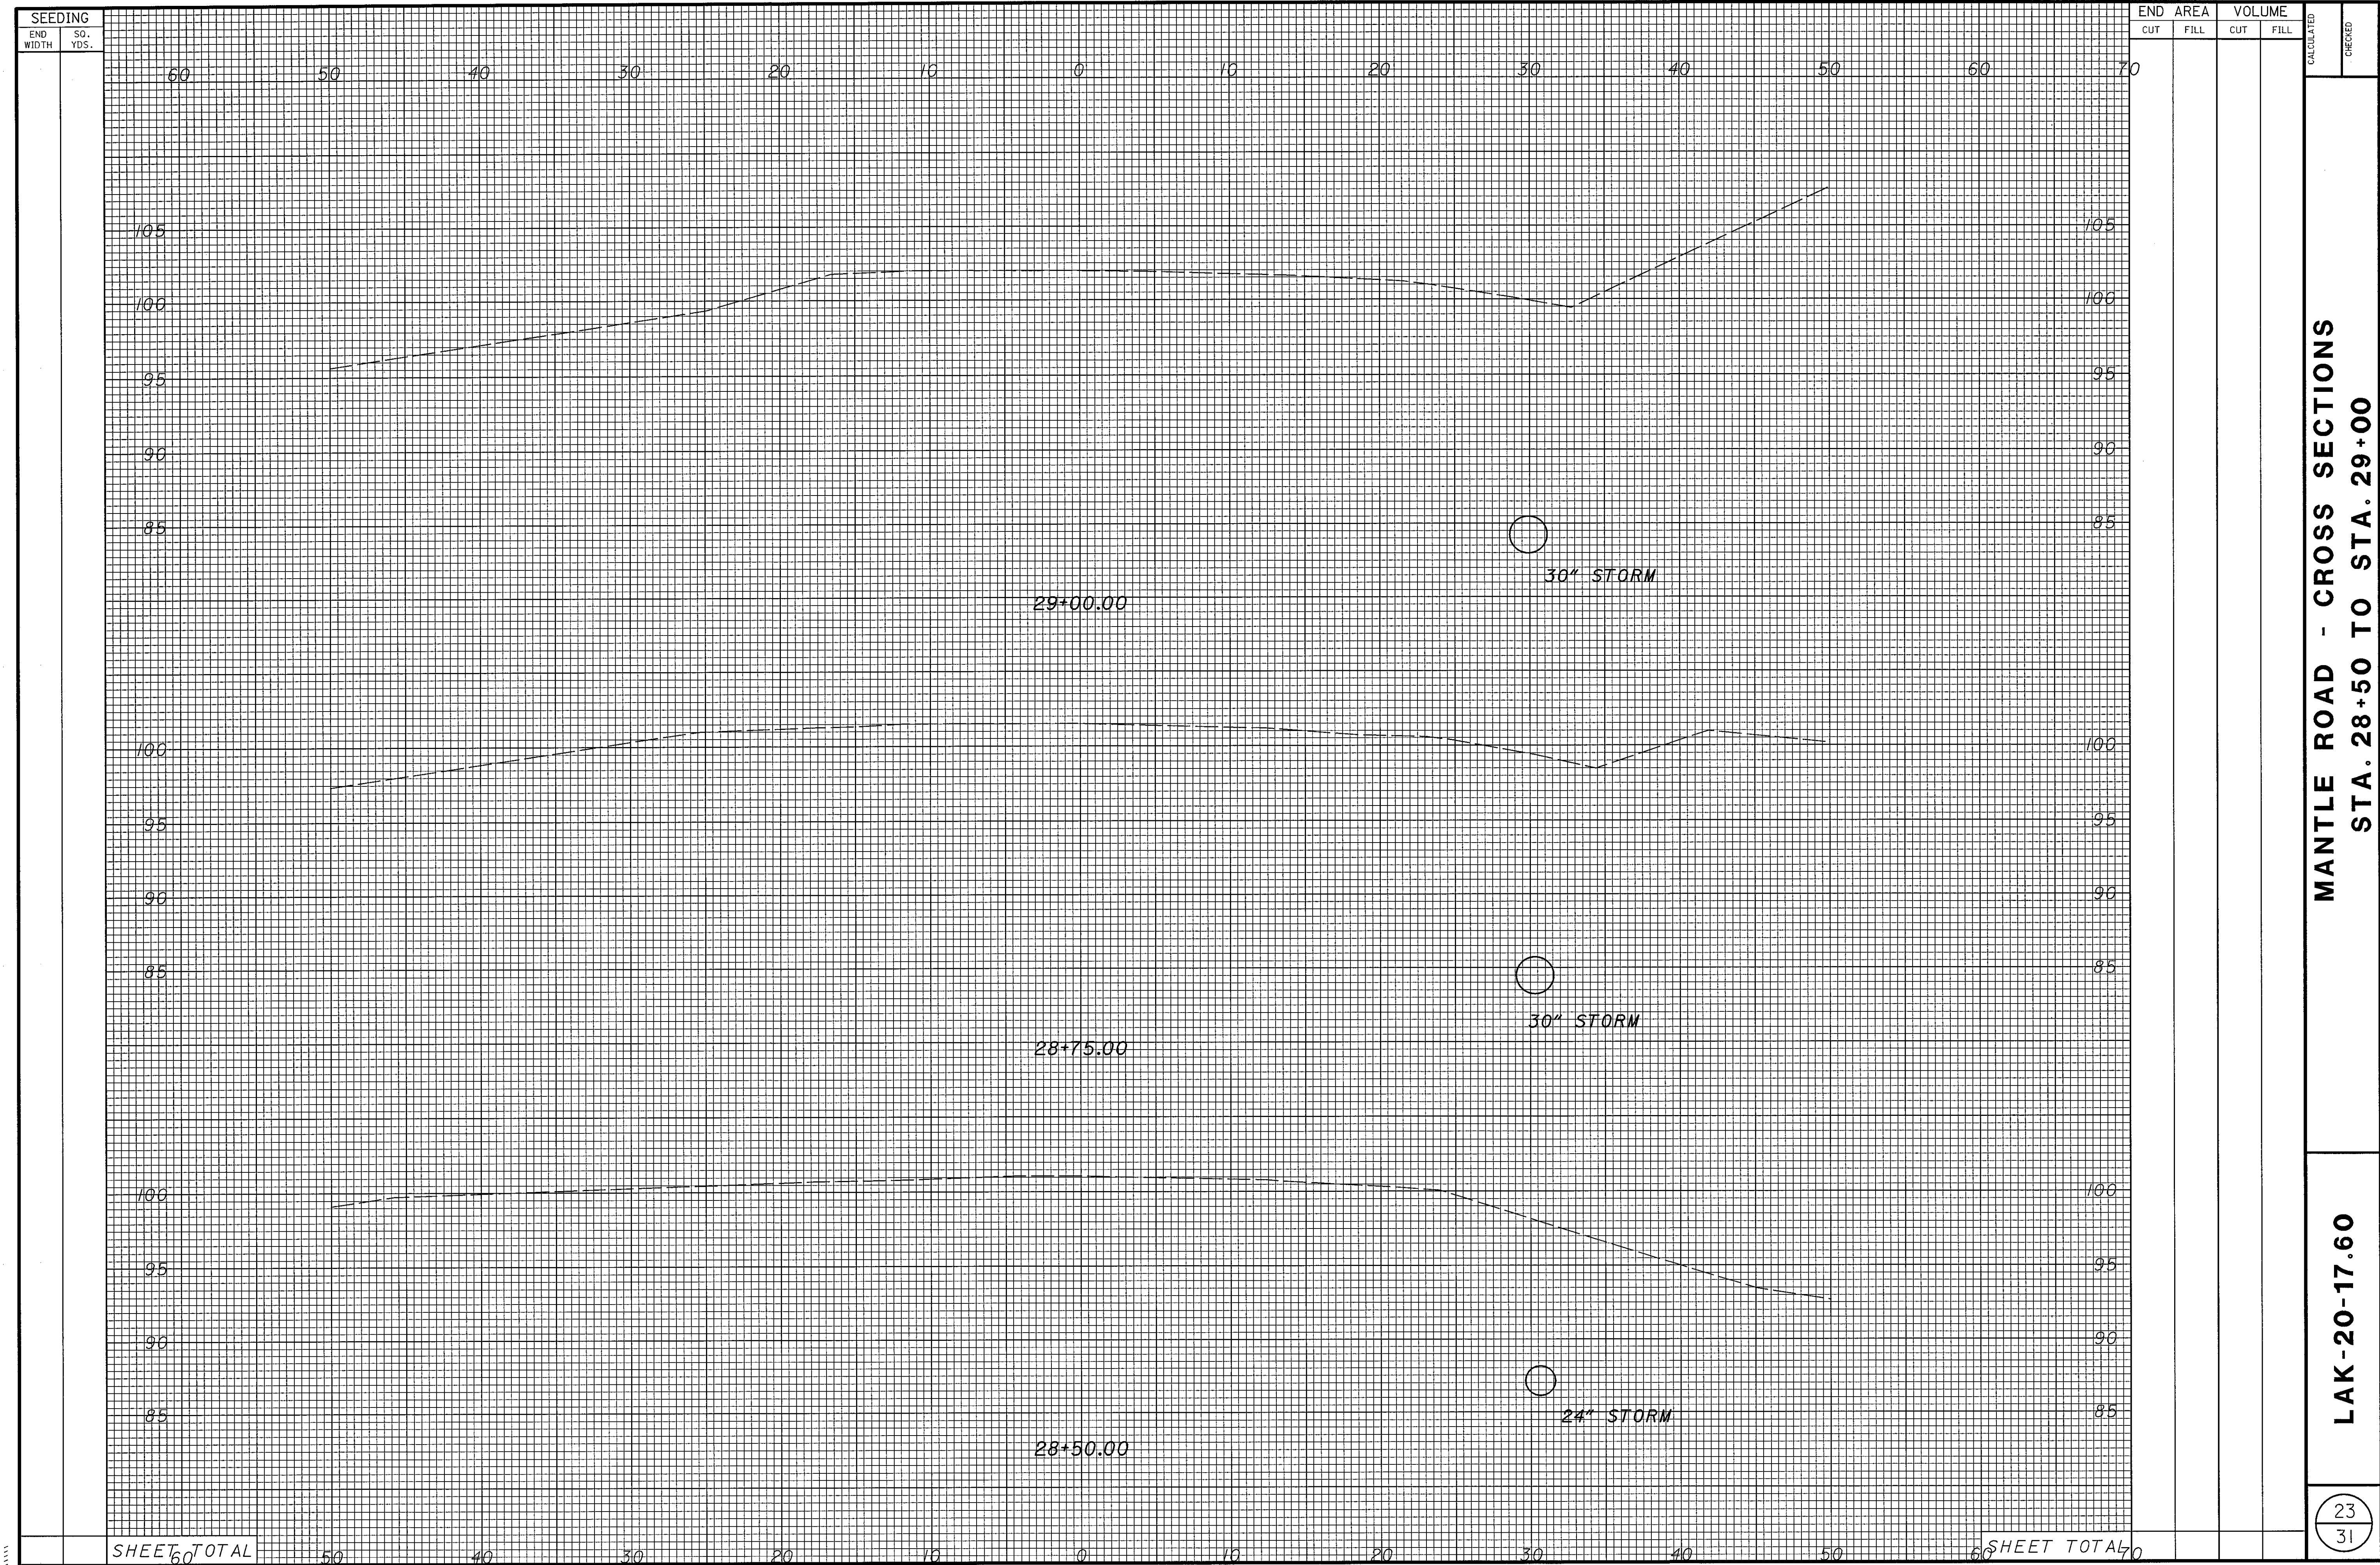

MANTLE ROAD - CROSS SECTIONS
STA. 28+50 TO STA. 29+00

LAK-20-17.60