


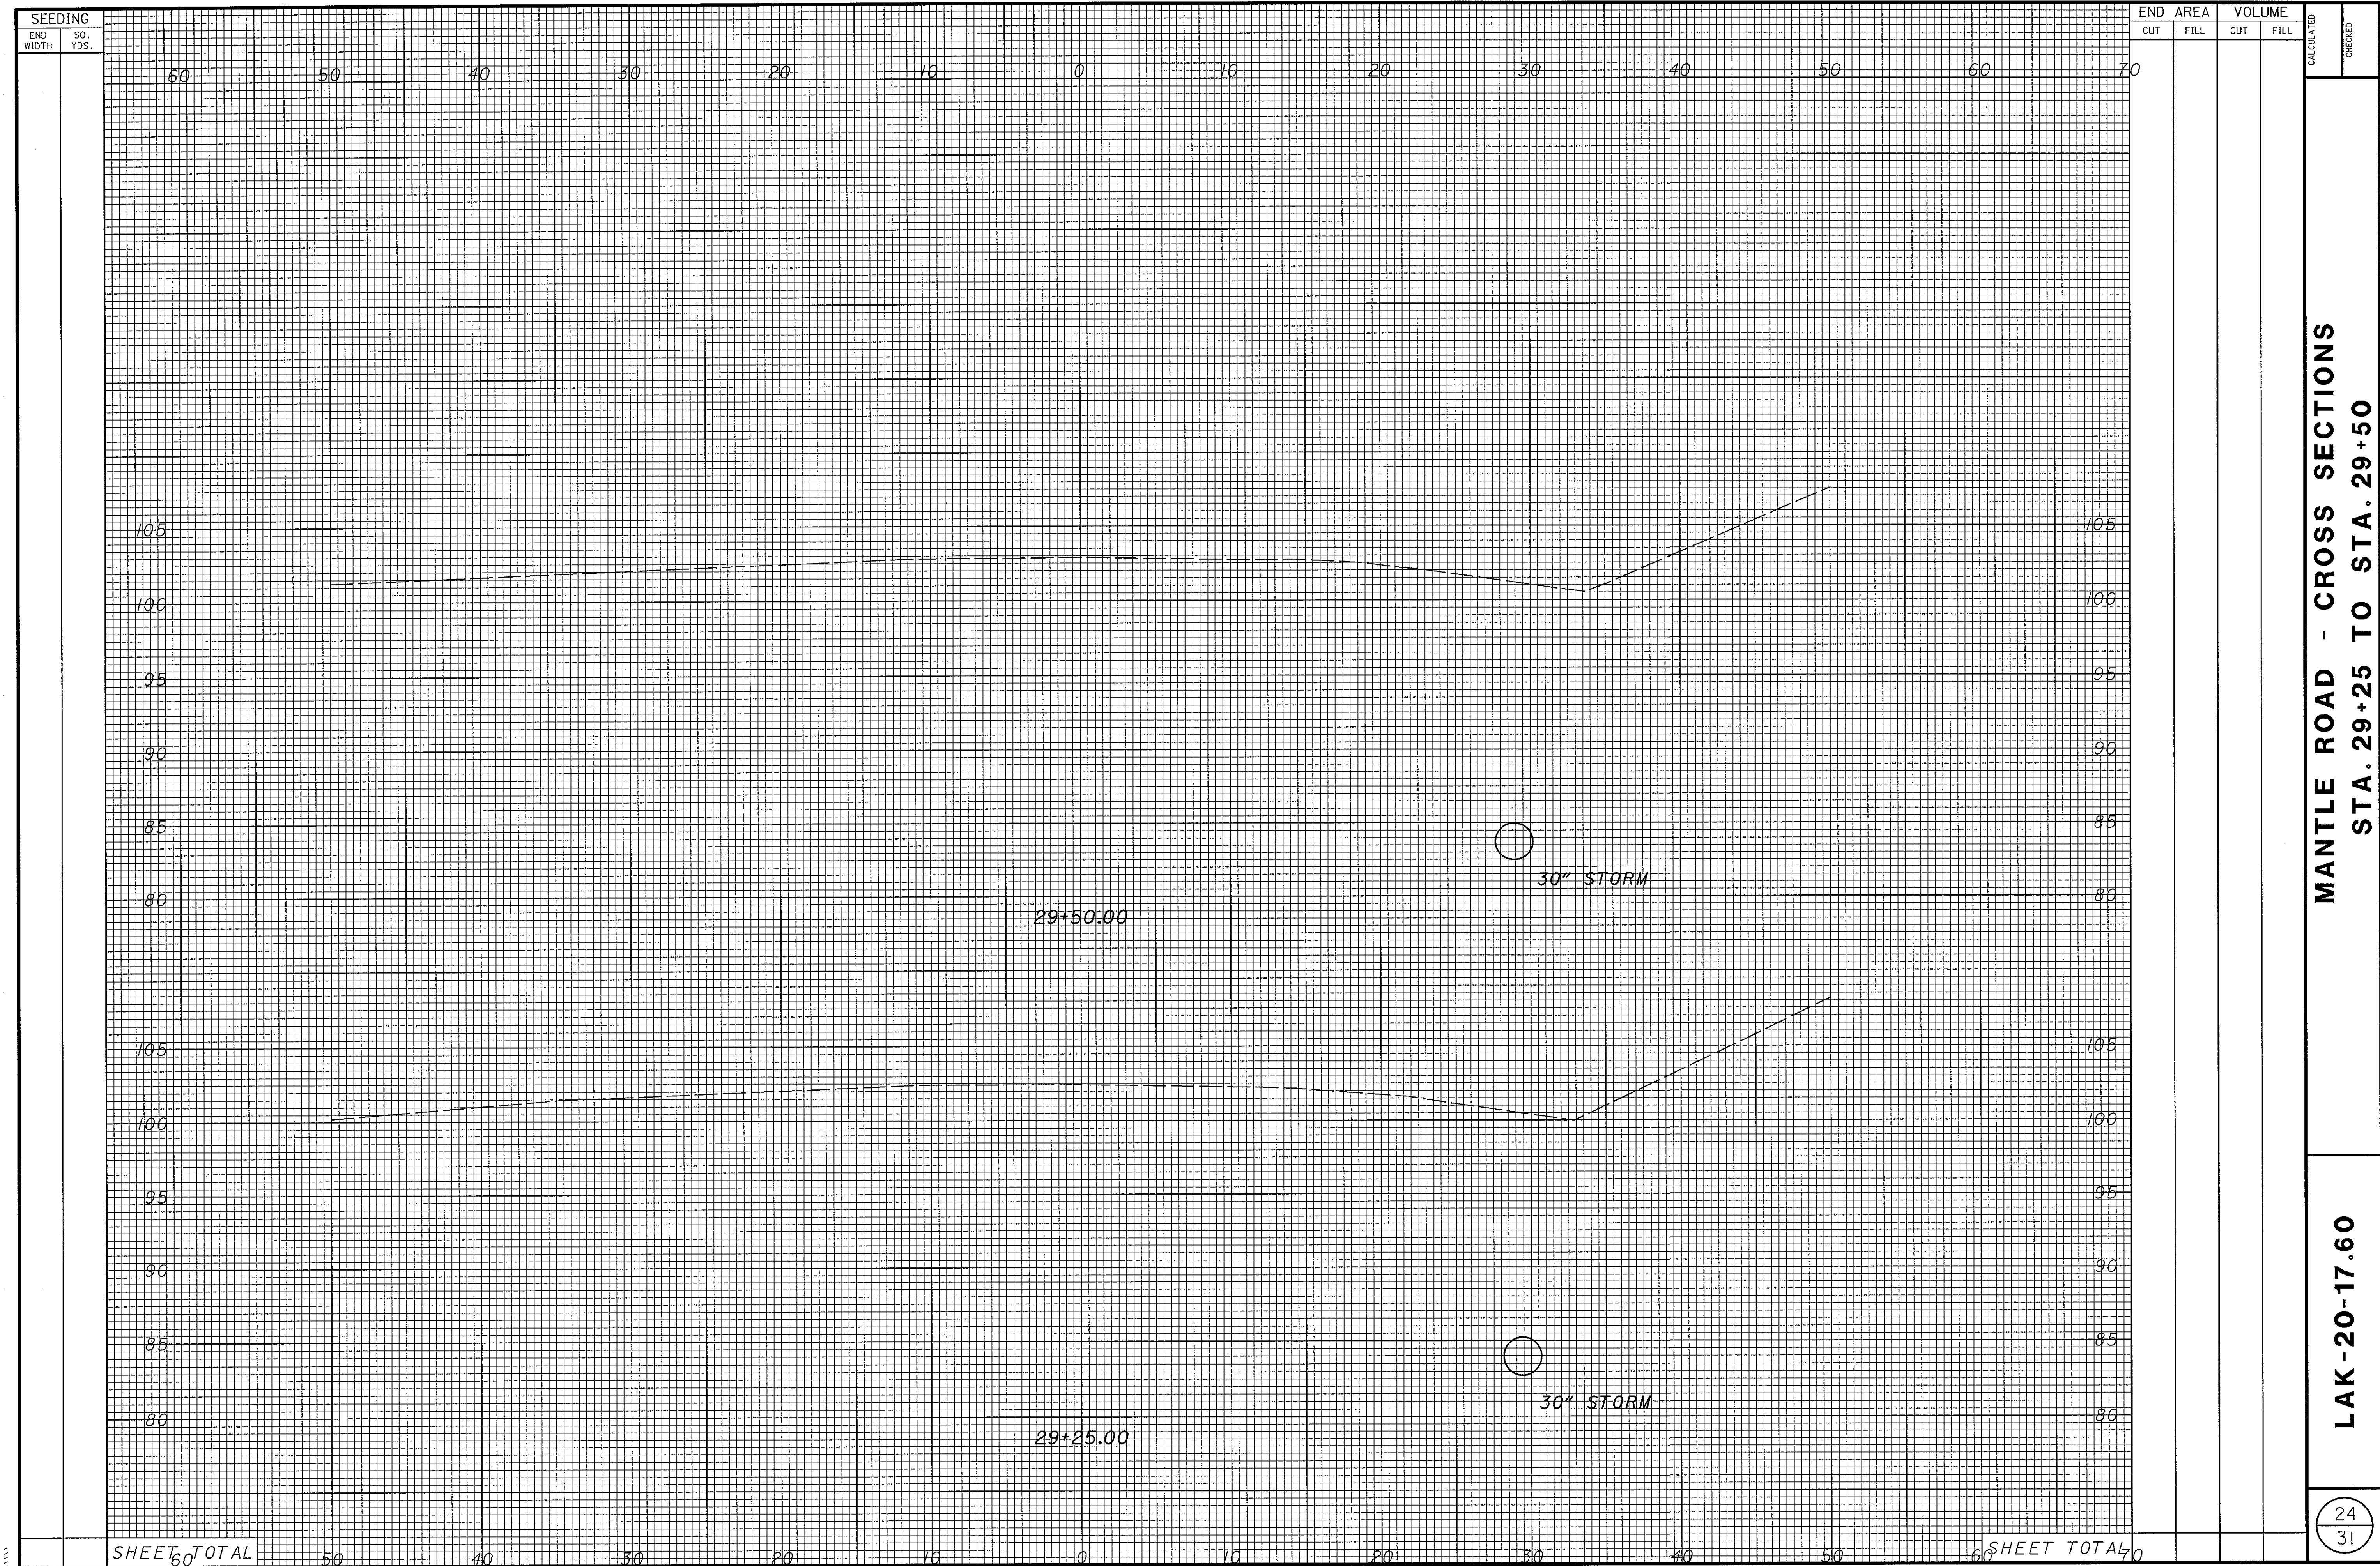

MANTLE ROAD - CROSS SECTIONS
STA. 29+25 TO STA. 29+50

LAK-20-17.60