


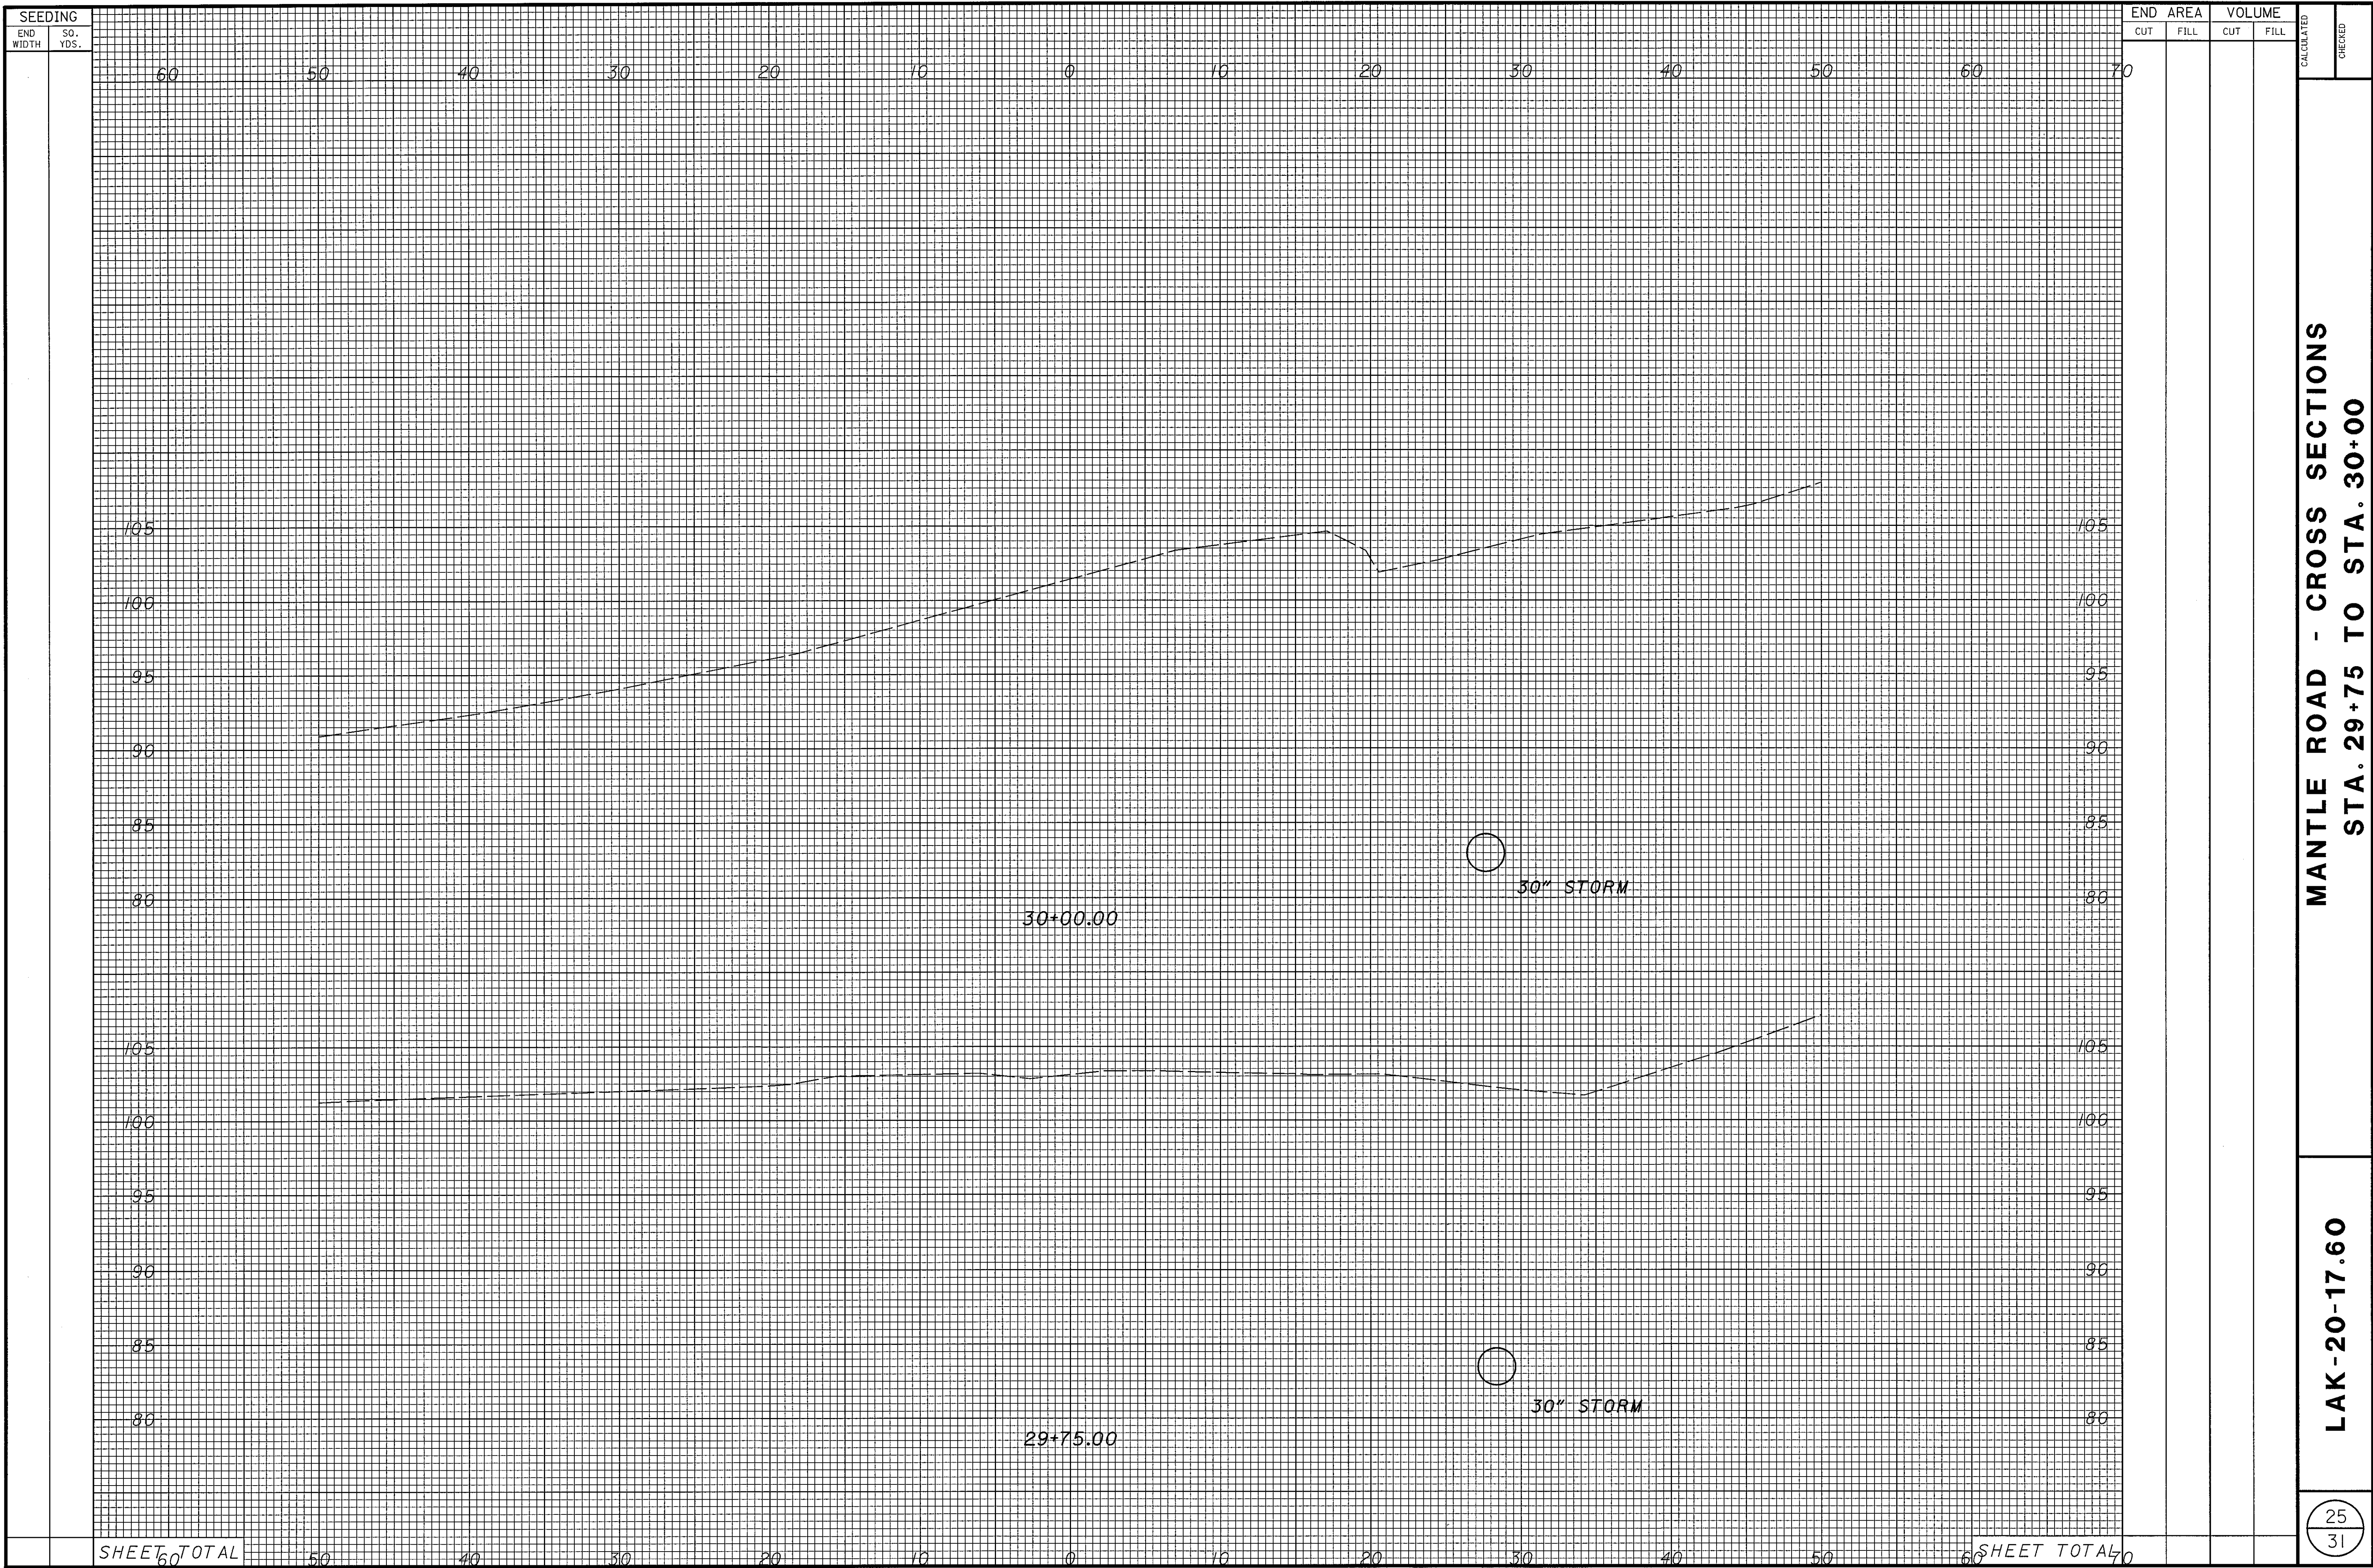

MANTLE ROAD - CROSS SECTIONS
STA. 29+75 TO STA. 30+00

LAK-20-17.60