


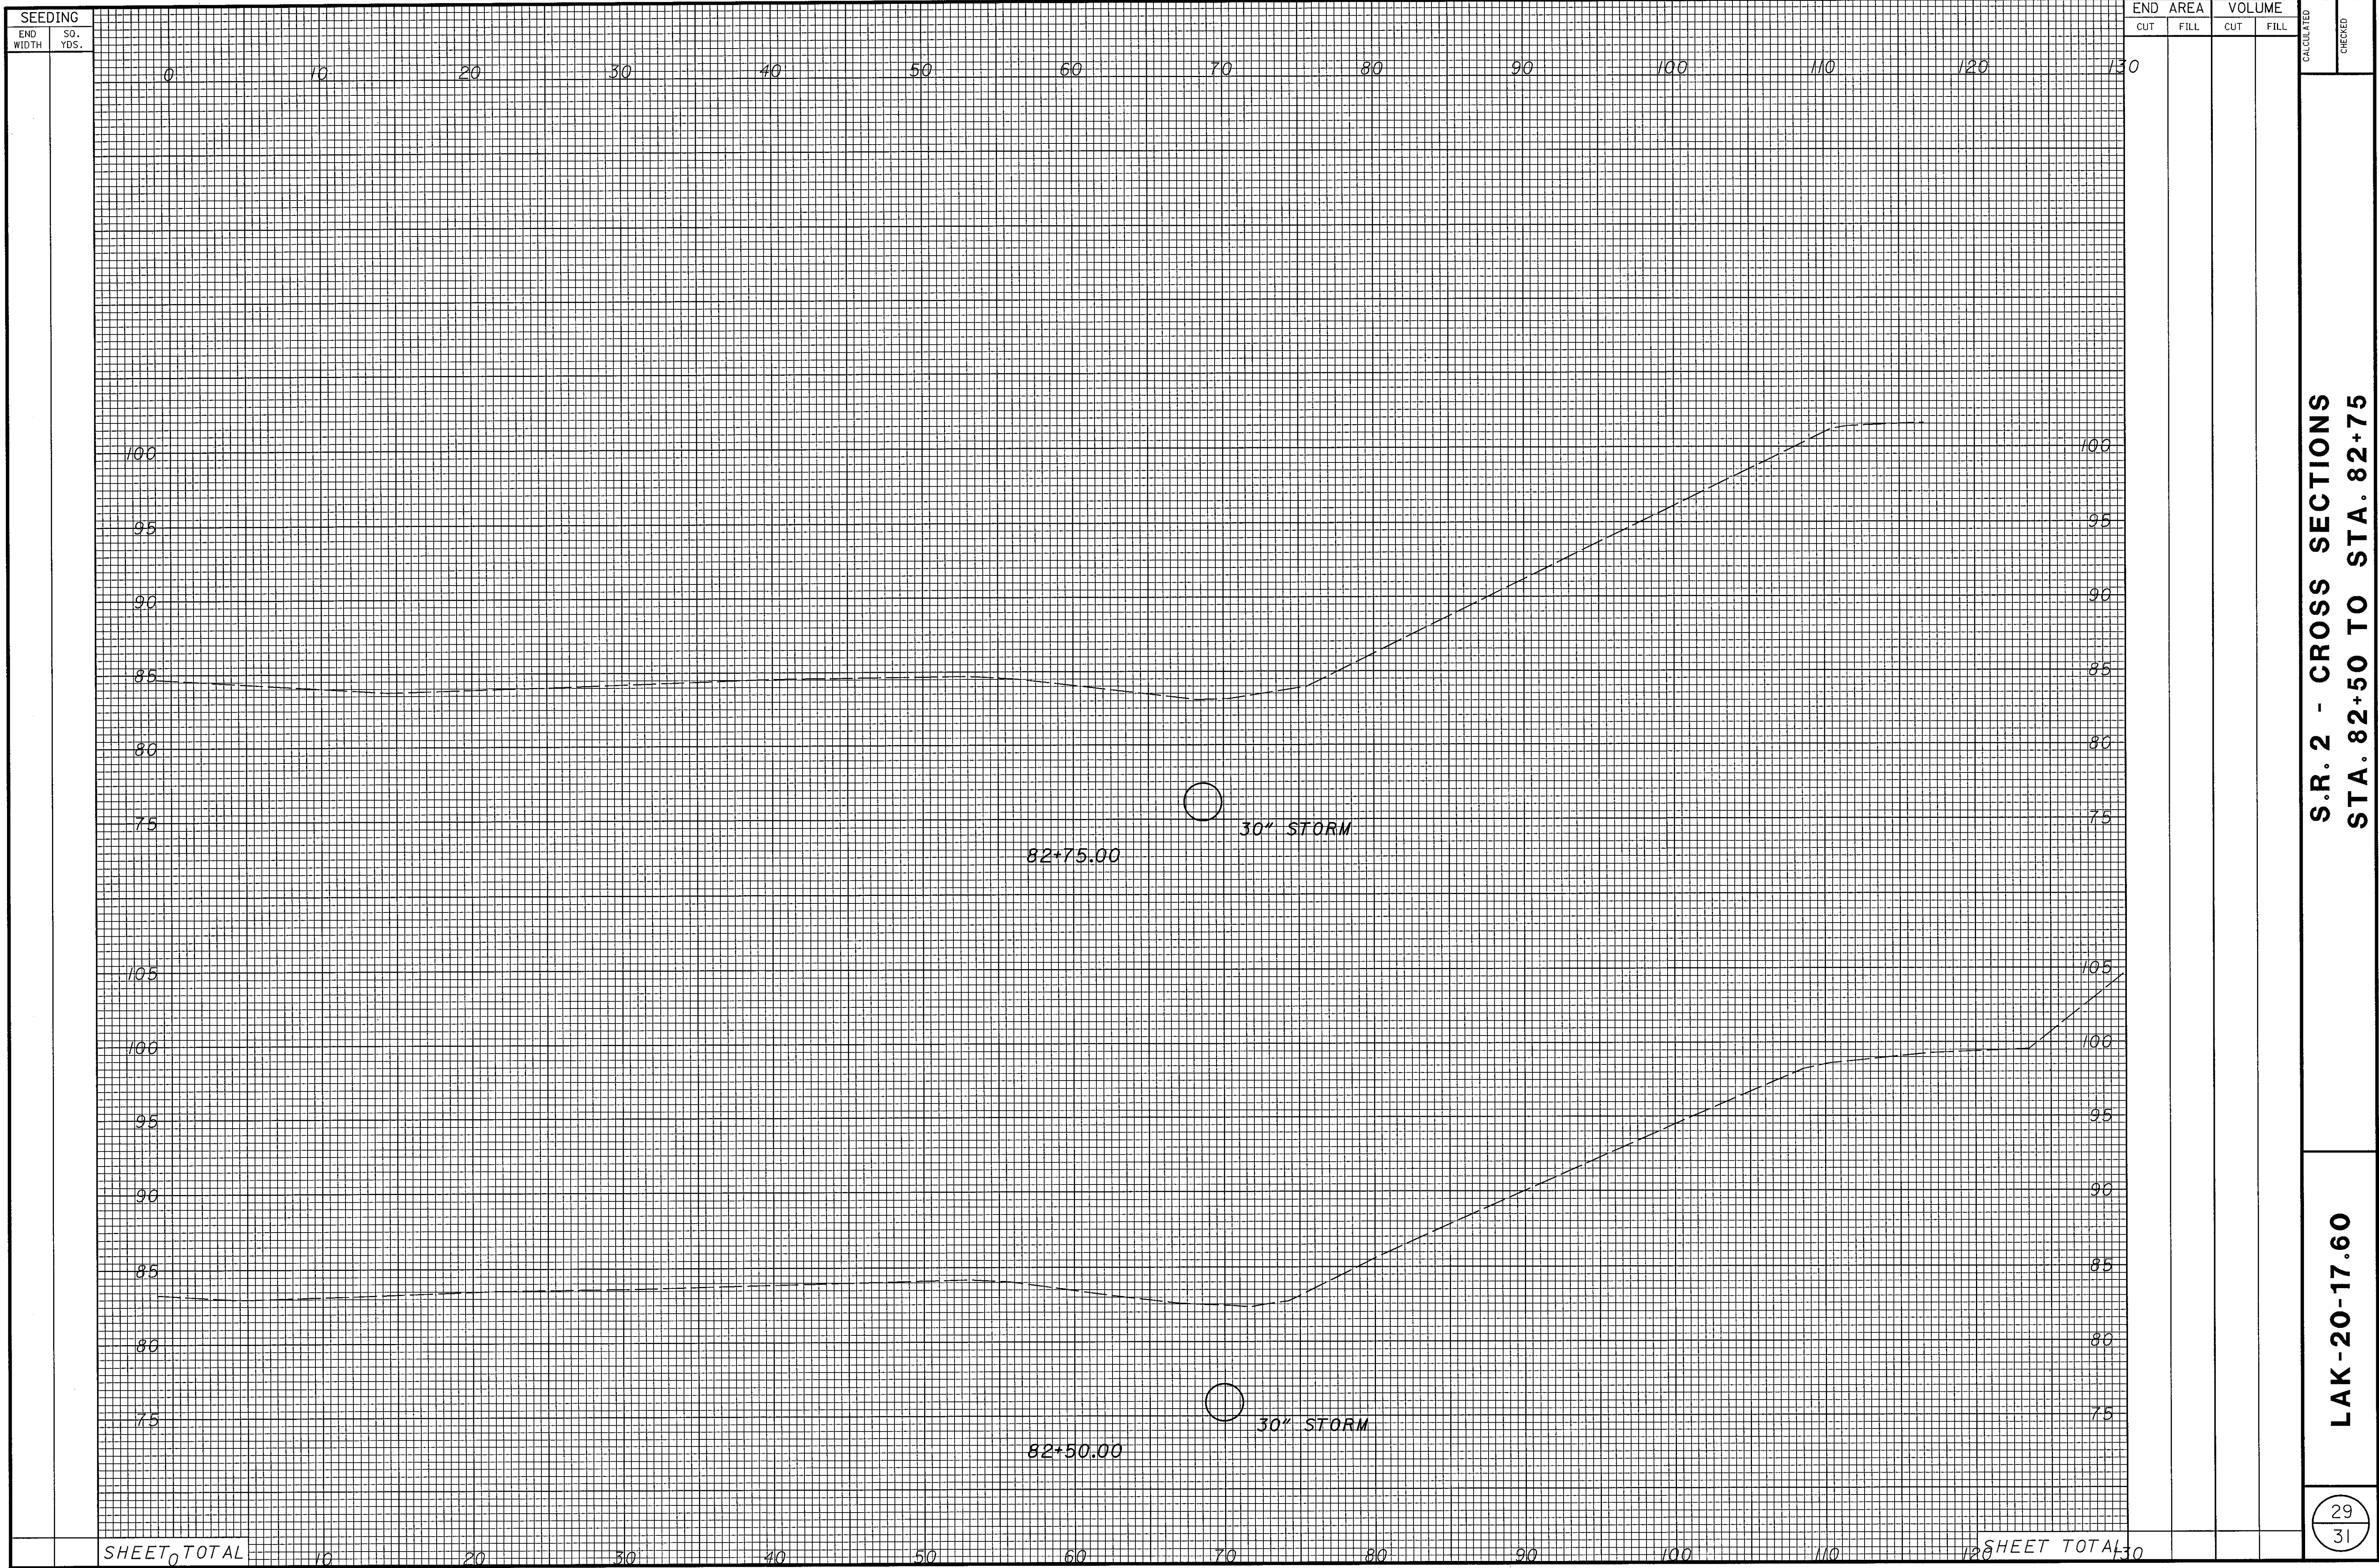

S.R. 2 - CROSS SECTIONS
STA. 82+50 TO STA. 82+75

LAK-20-17.60