


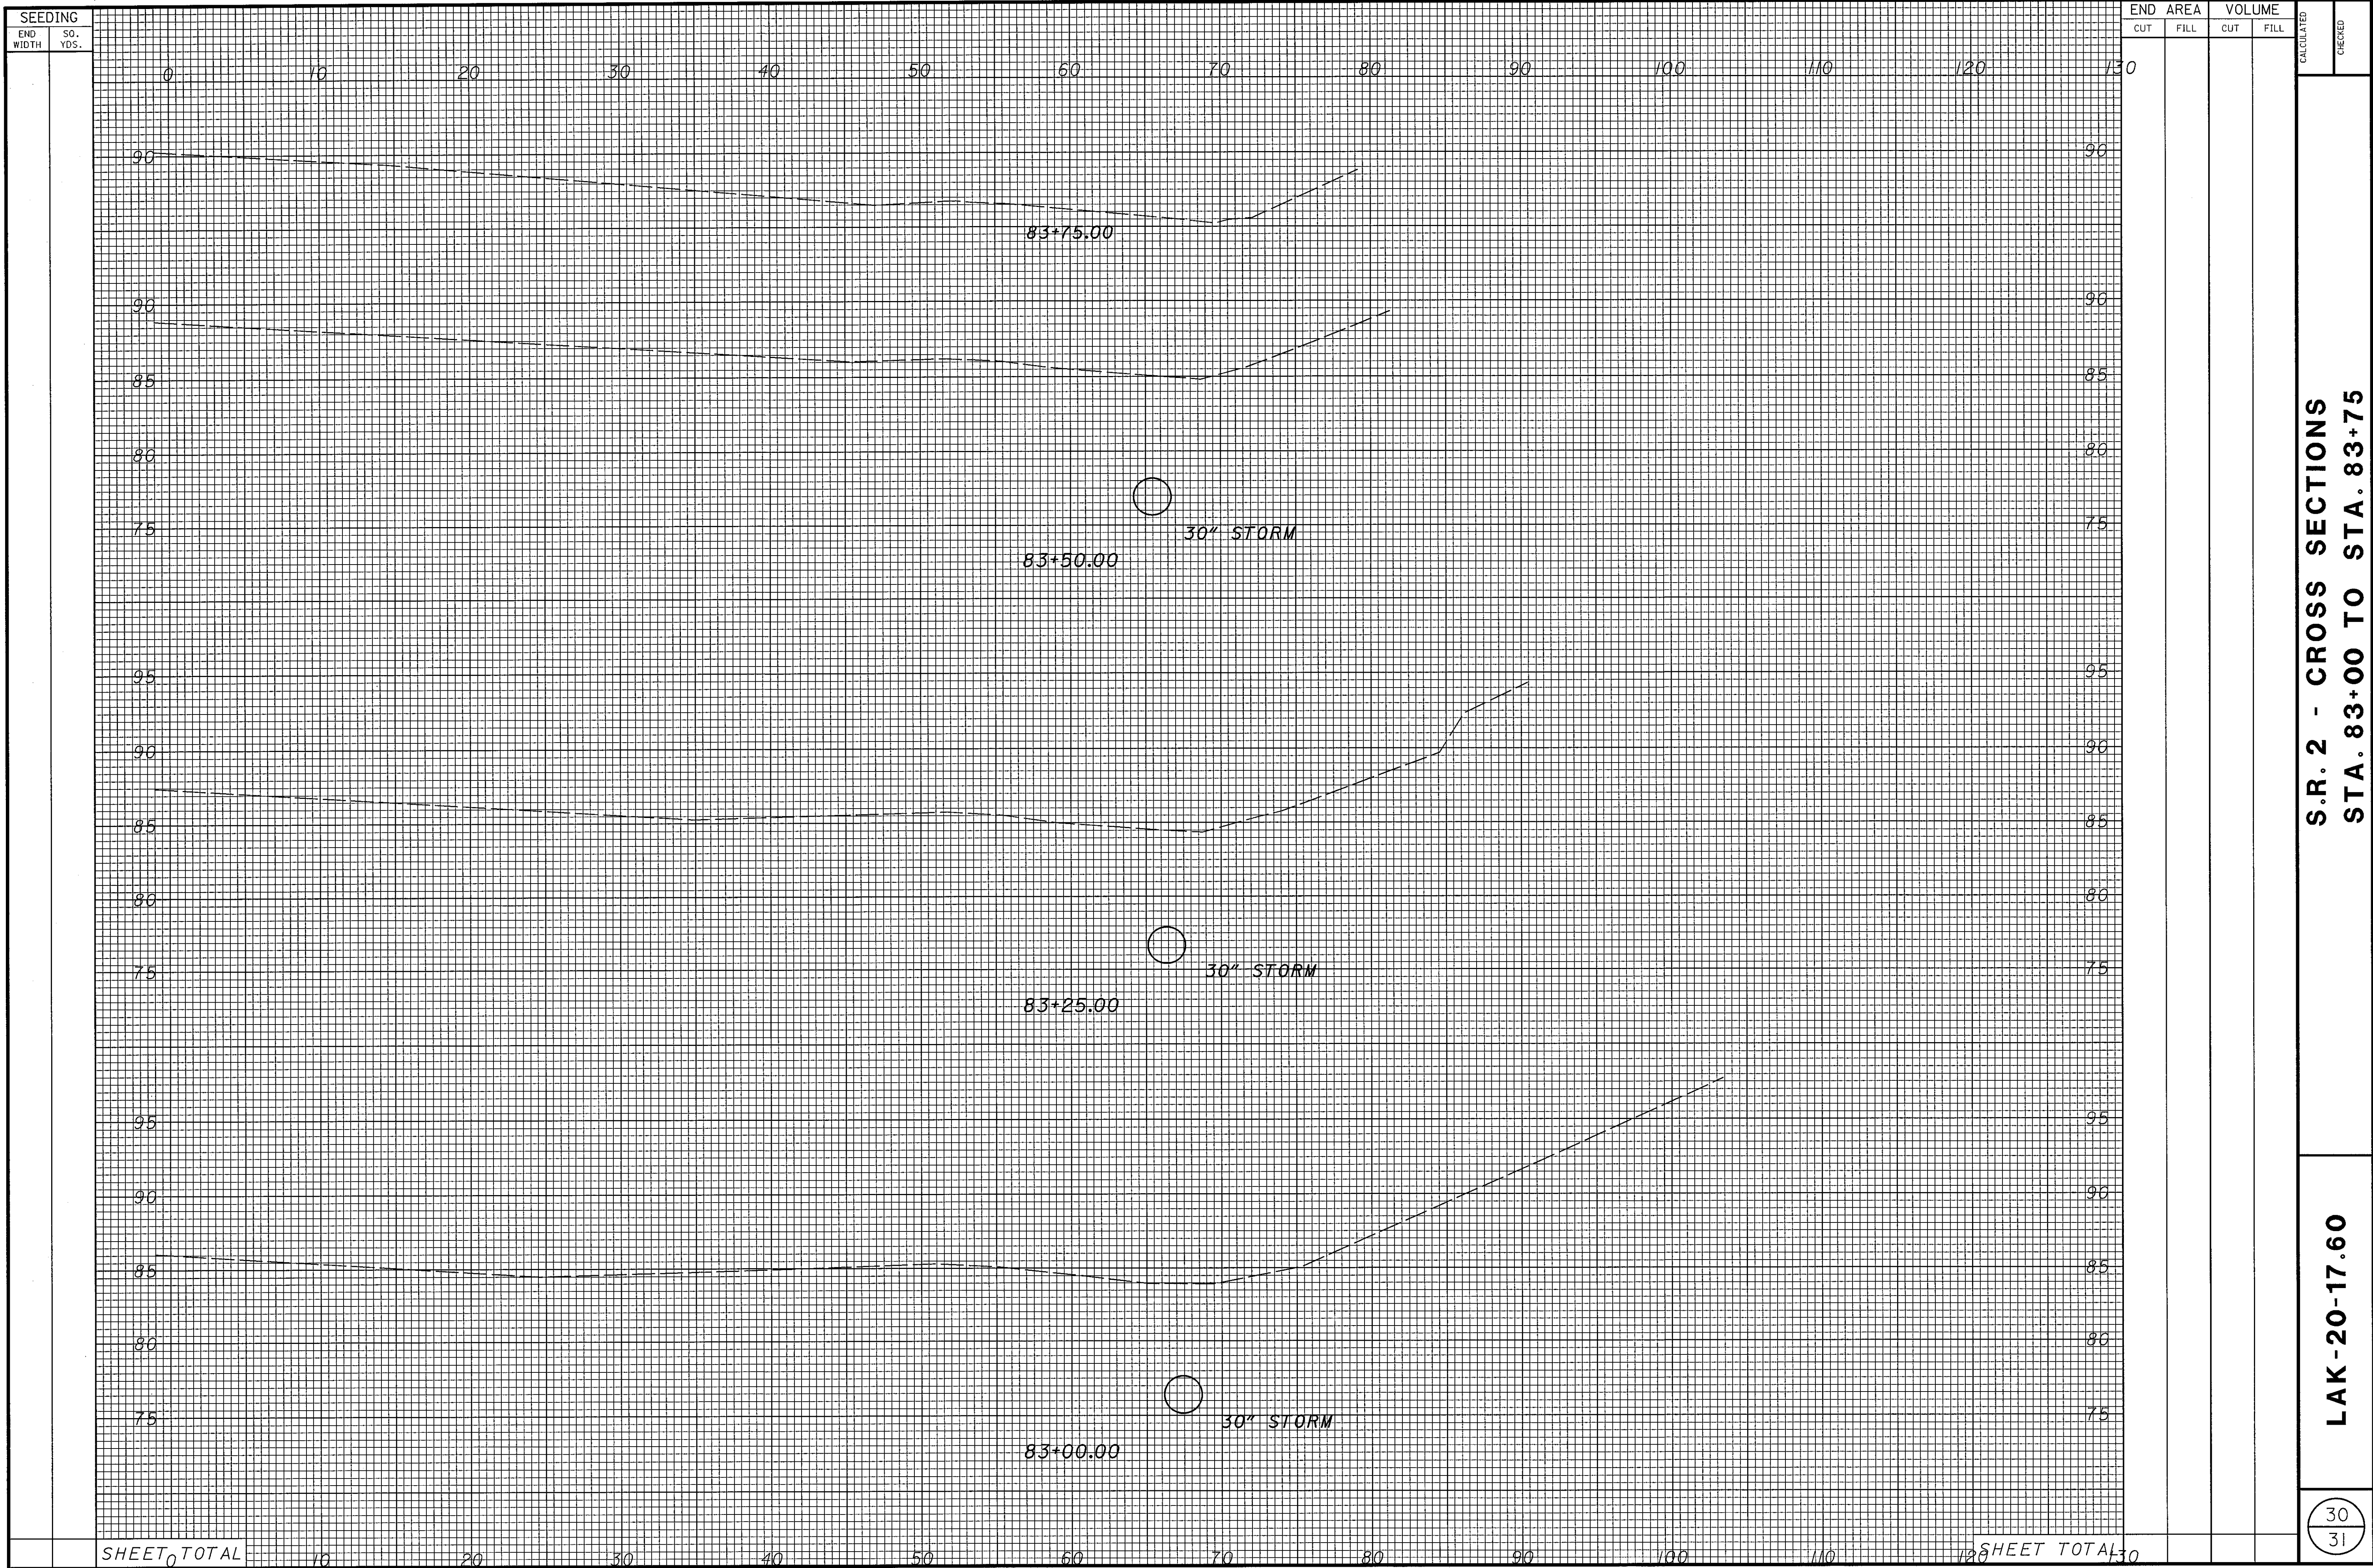

S.R. 2 - CROSS SECTIONS
STA. 83+00 TO STA. 83+75

LAK-20-17.60

30
31