


U.S. 20  
STA. 9+40 TO STA. 10+28

LEGEND

- (A) EXISTING CONCRETE PAVEMENT
- (B) EXISTING SUBBASE
- (C) EXISTING WEARING COURSE
- (D) EXISTING INTEGRAL CURB
- (E) ASPHALT CONCRETE PAVEMENT

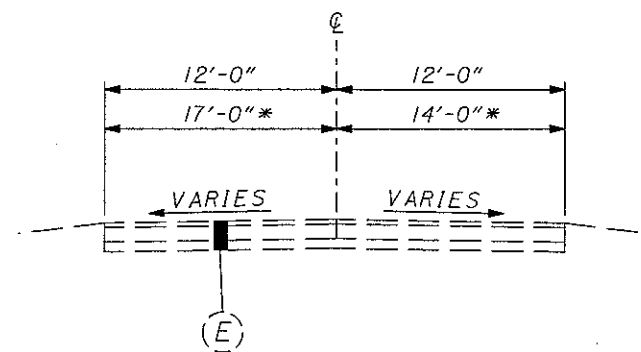

MANTLE RD.  
\* MANTEL RD & U.S. 20 INTERSECTION

LEGEND

- (1) ITEM 605 - 6" SHALLOW PIPE UNDERDRAIN WITH FABRIC WRAP
- (2) ITEM 830 - CURB, TYPE 6