


**CURVE DATA**  
 P.I. STA = 11+43.66  
 D = 75° 36' 45" (RT)  
 Dc = 11° 59' 53"  
 R = 477.54'  
 T = 370.50'  
 L = 630.20'  
 E = 126.87'

FOR PIPE PROFILES 3D & 4D, SEE SHEET 16.

**BENCHMARK #1**

IRON PIN WITH CAP AT STA. 10+52.97  
 @ U.S. 20, 52.88' LT, ELEV. 100.00.

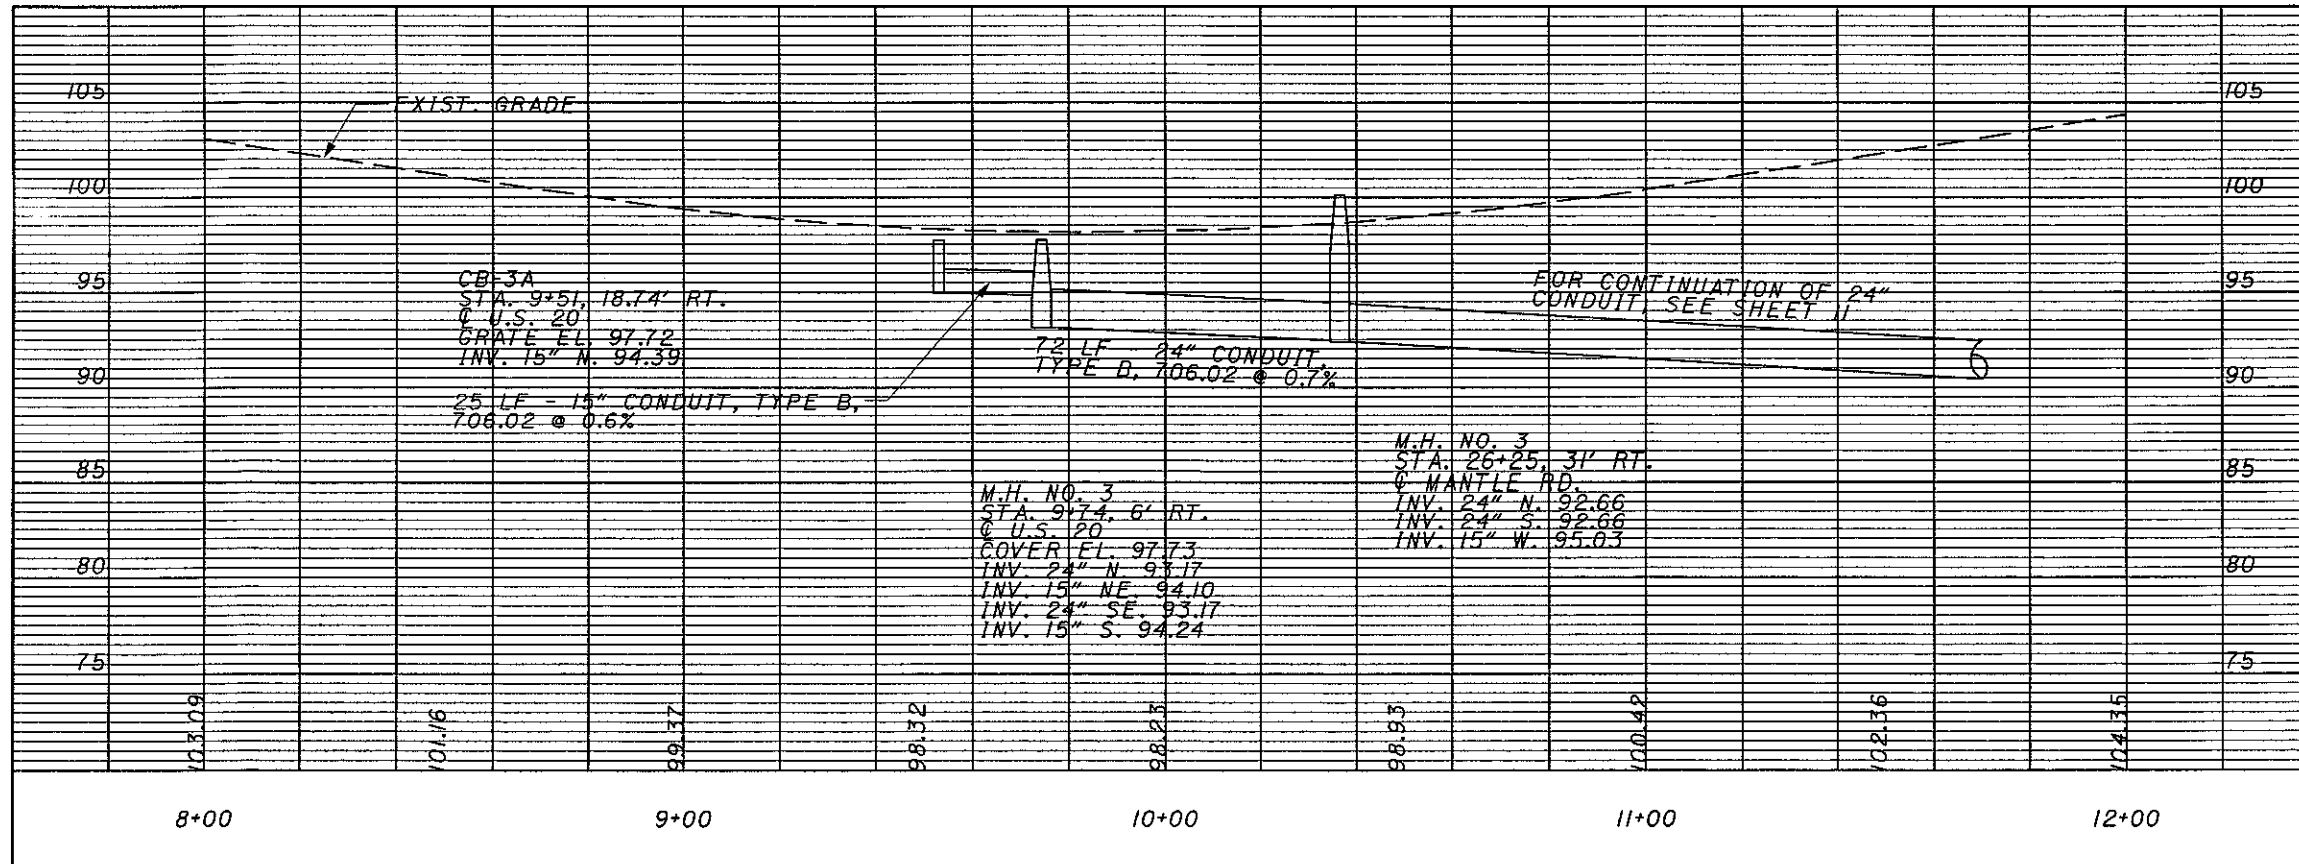

REF NO.	STATION		SIDE	ITEM	QUANTITY	UNIT	MILE	TOTAL
	FROM	TO						
1R	9+74.08		RT	CATCH BASIN NO. 3A	1	EACH	0.09	1
1D	9+51	9+74	RT	PIPE REMOVED, UNDER	25	LF		25
2D	9+74	26+25 (MANTLE)	RT	PIPE REMOVED, UNDER	72	LF		72
3D	9+74.08	9+74	RT	24" CONDUIT, TYPE B	13	LF		13
4D	10+21	9+74	RT	15" CONDUIT, TYPE B	48	LF		48
1C	9+40	10+28	RT	CATCH BASIN NO. 3	1	EACH	0.09	1
1PM	7+50	12+50	℄	SHALLOW PIPE UD W/WRAP	88	EACH	0.09	88
<b>TOTALS CARRIED TO GENERAL SUMMARY</b>								

...sch\basemap\ap100us.dgn 10/29/2001 08:48:09 AM