



L:\Projects\00DOT\24580_Lok-20\Drawings\detour2\dk20.dgn 25-OCT-2002 11:43AM Administrator

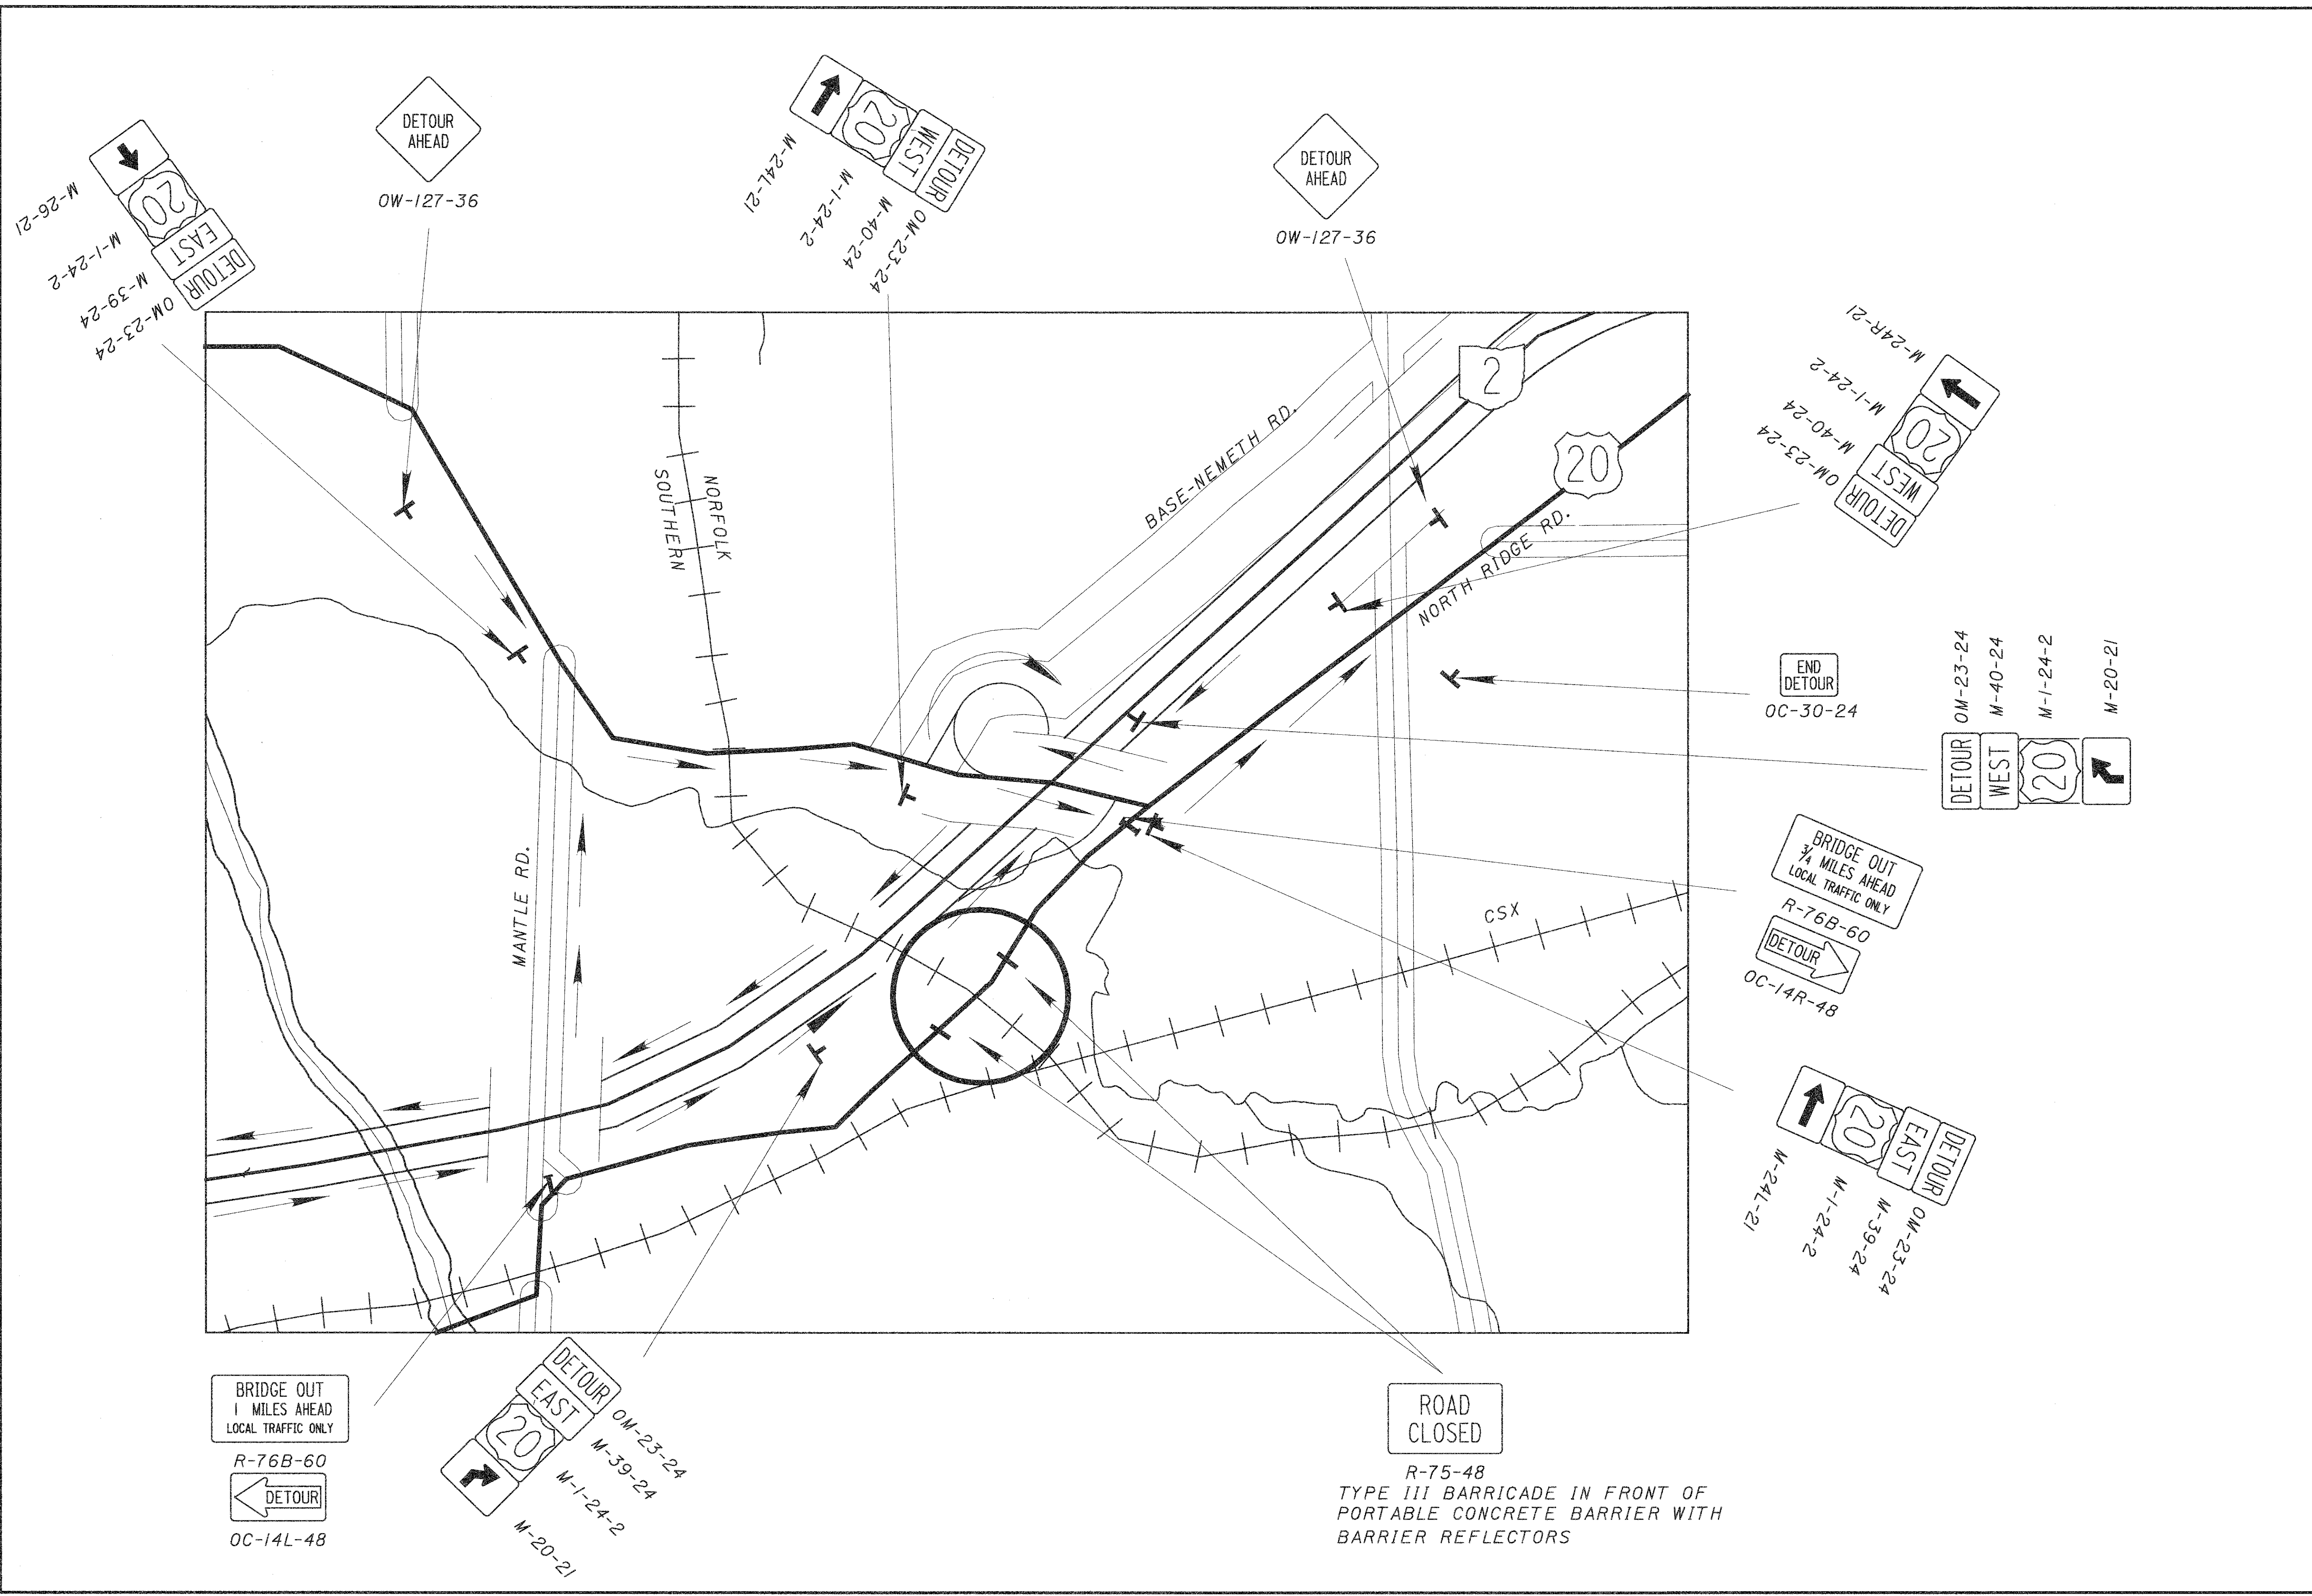

	CALCULATED KAS	CHECKED RRC
	DETOUR - DETAIL	
LAK-20-18.07		
9 72		