
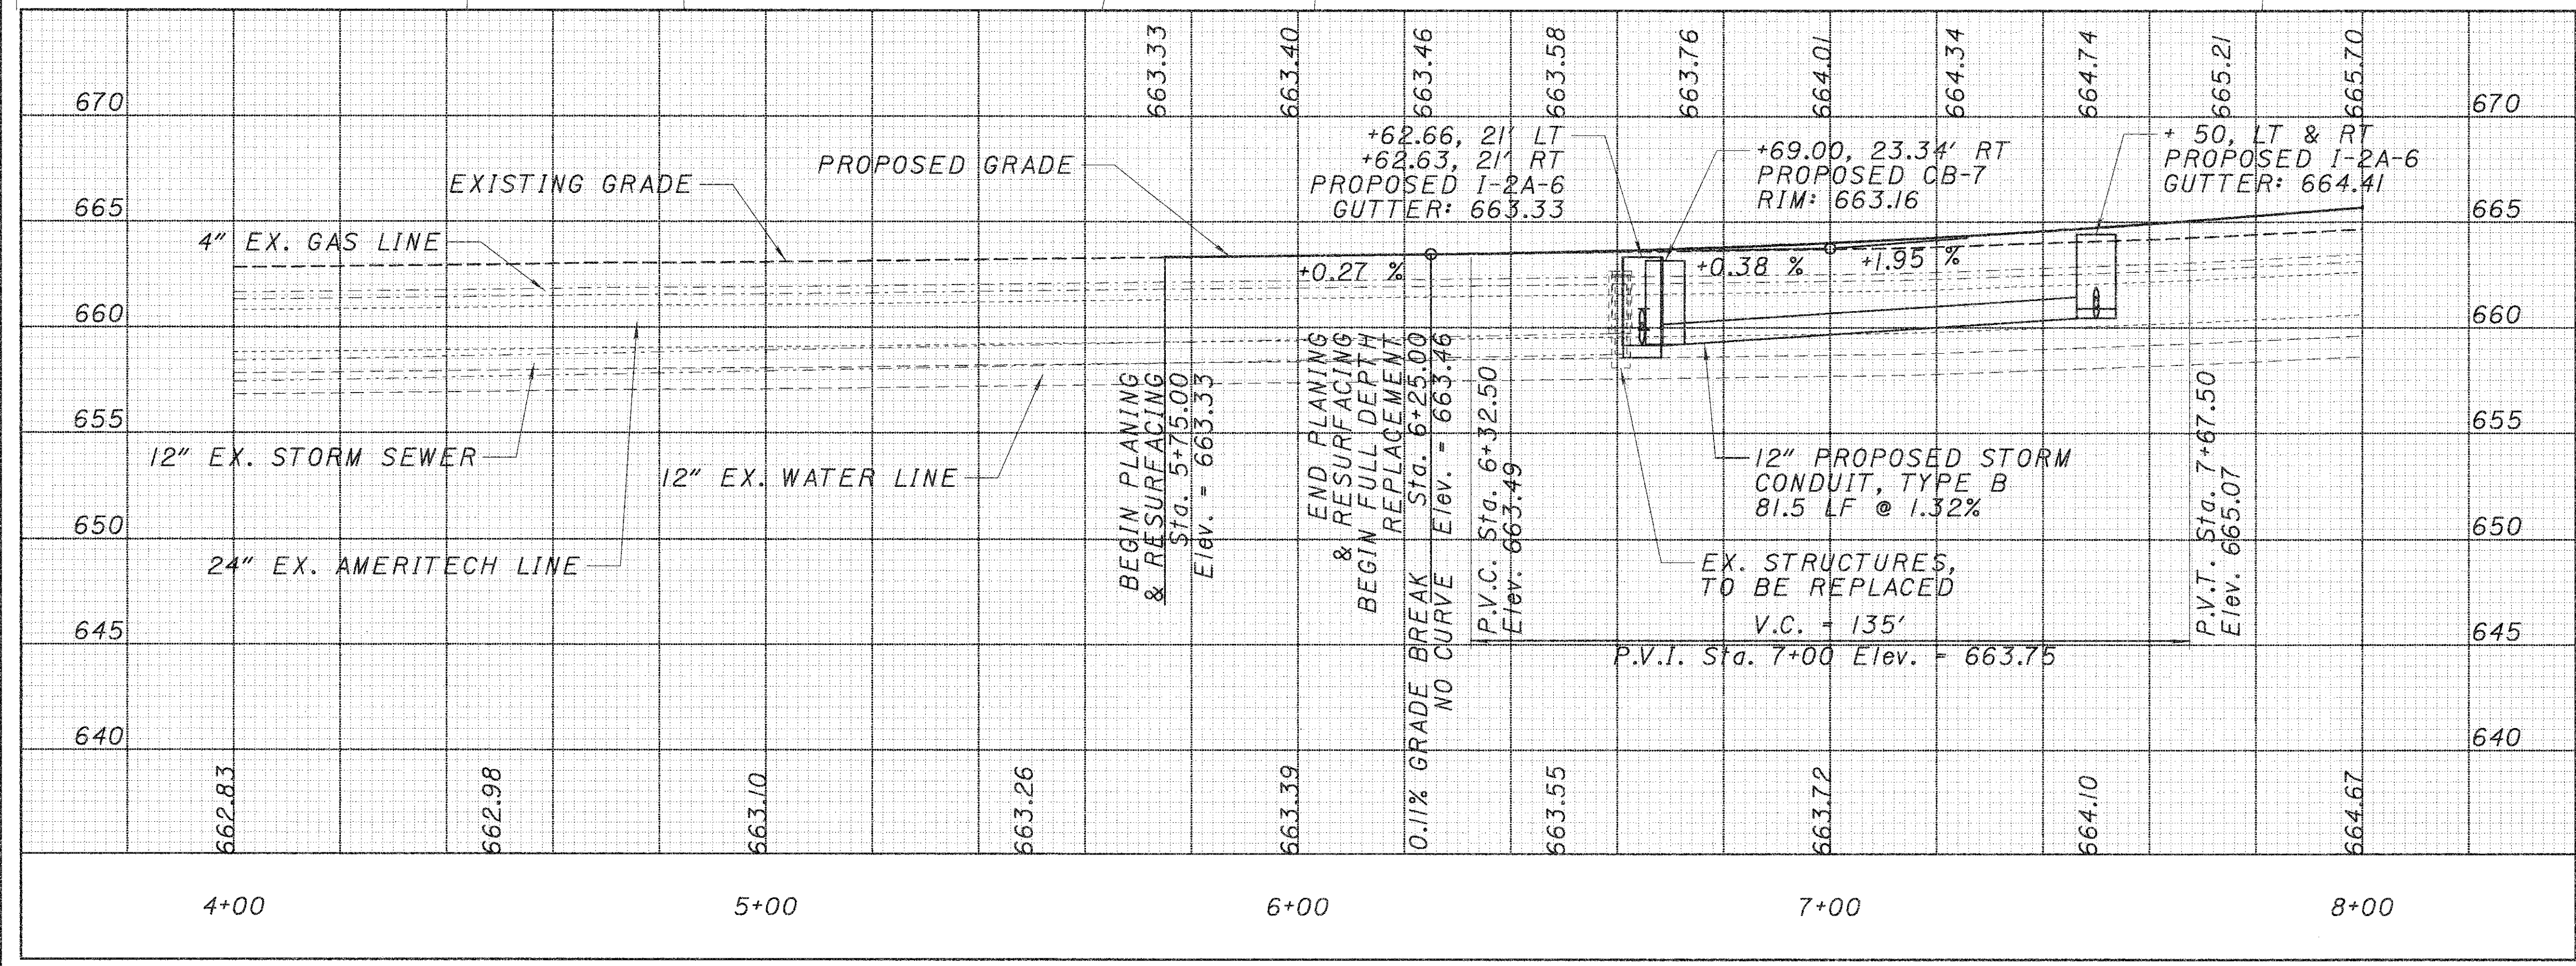


CALCULATED
KMG
CHECKED
RRC

PLAN AND PROFILE
BEGIN PROJECT TO STA. 8+00

LAK-20-18.07

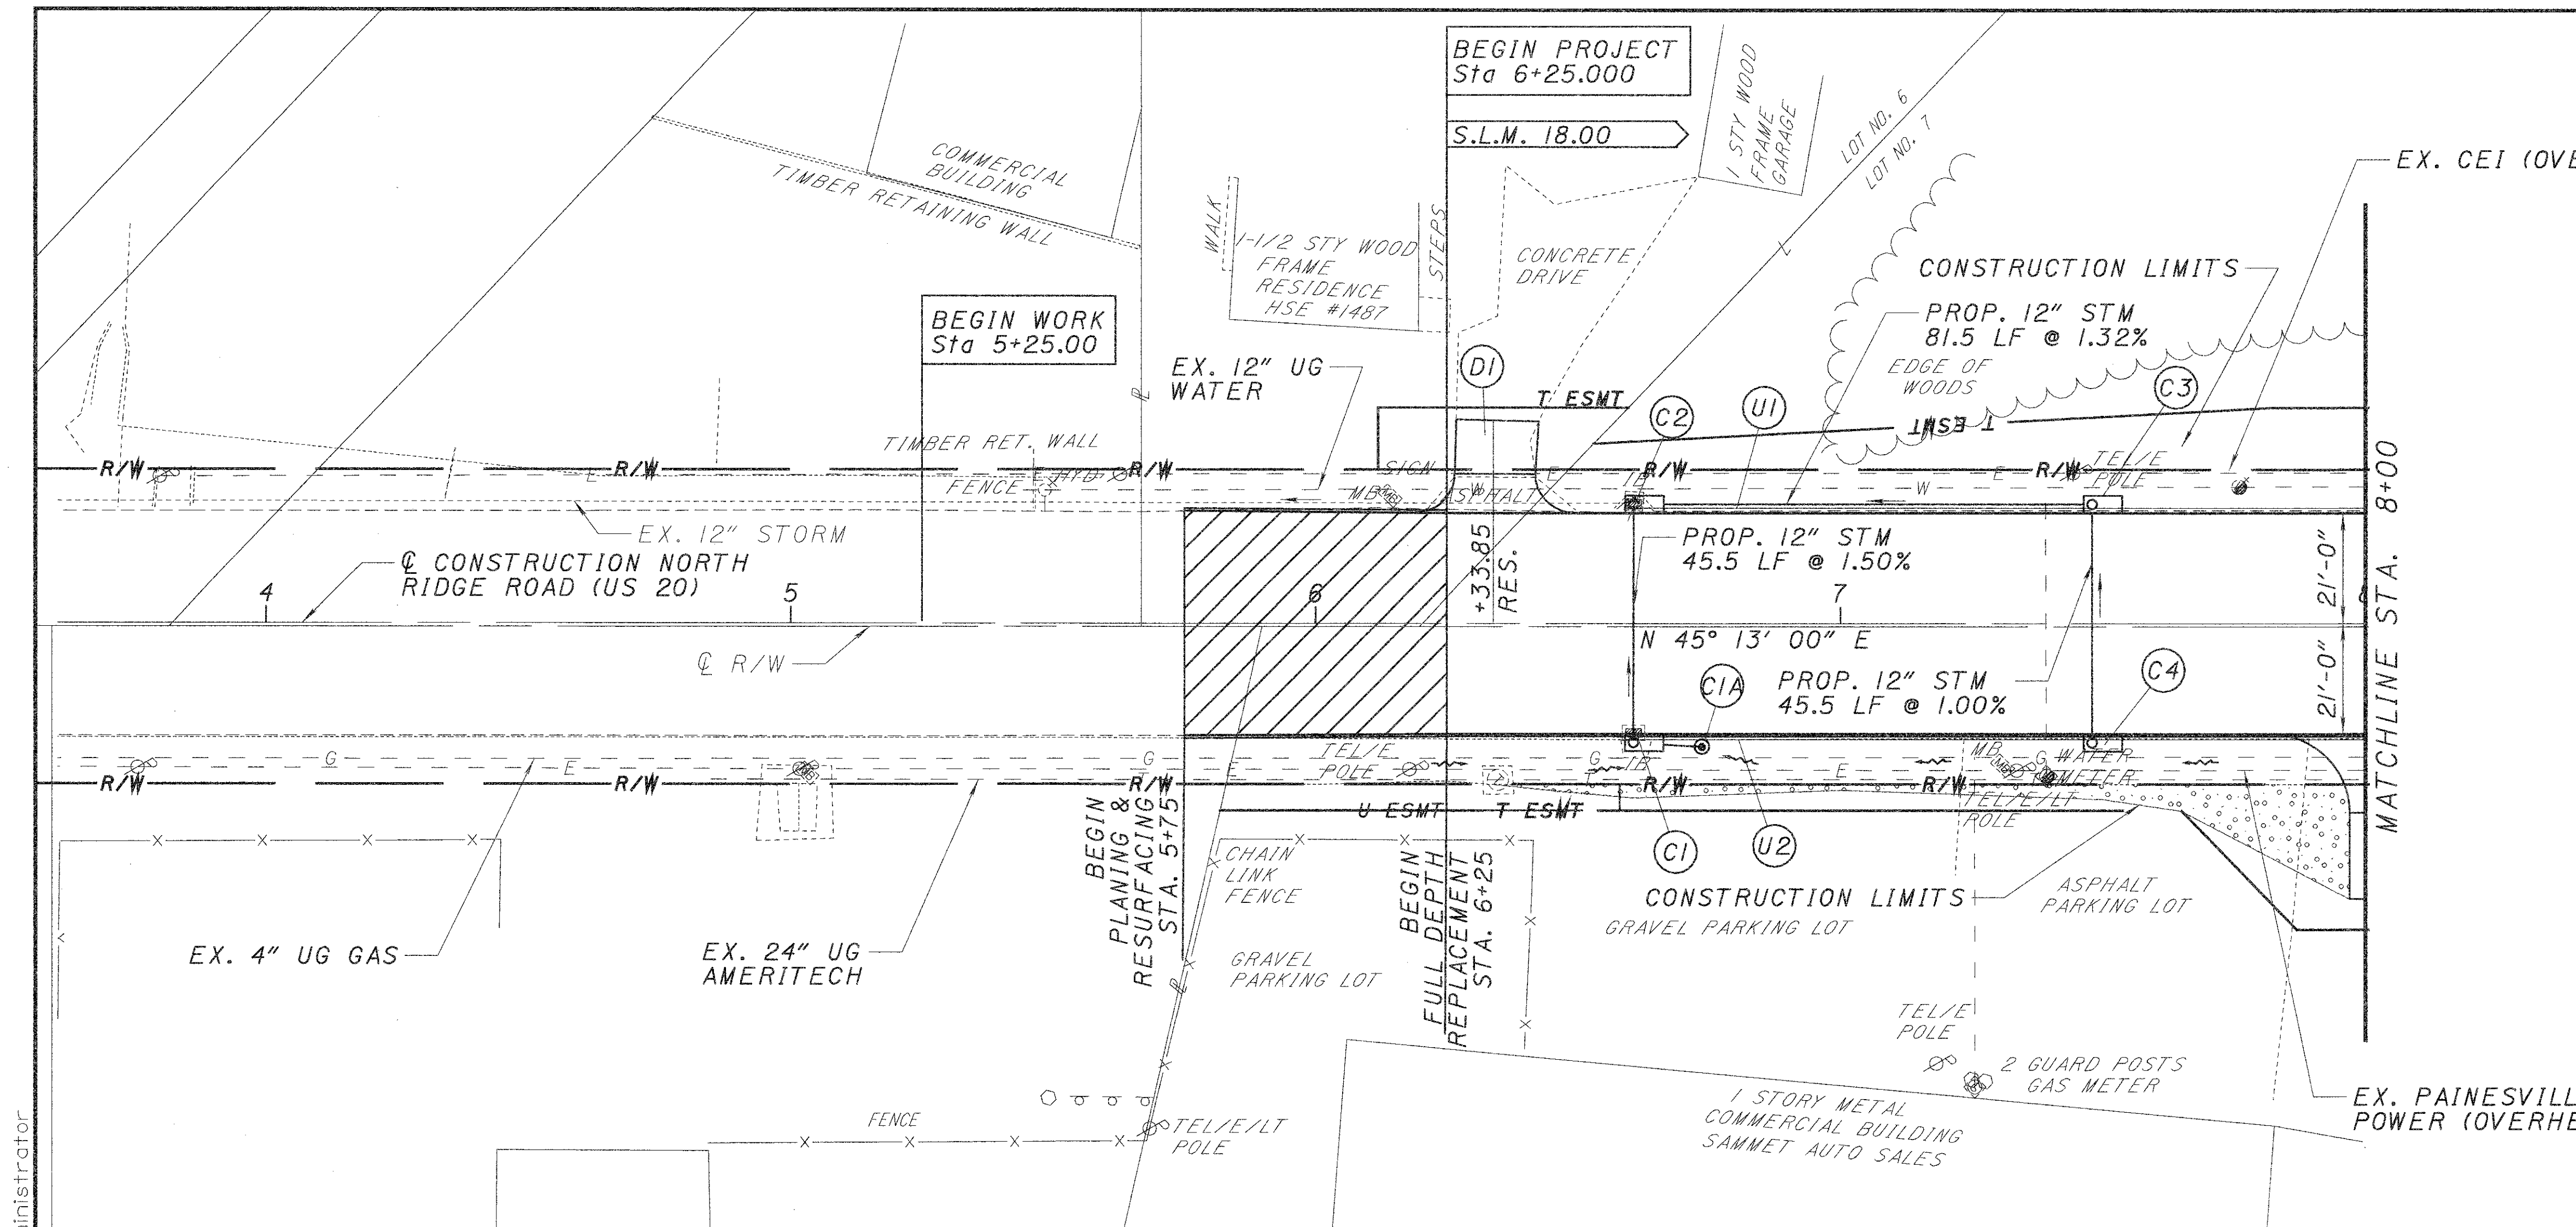

- PLANING & RESURFACING
- LIMITS OF PARKING LOT RECONSTRUCTION

QUANTITIES, SEE SHEETS 12-14.

FOR WATERWORK INFORMATION AND DETAILS, SEE SHEETS 34-39

L:\Projects\000T\24580.Lak-20\Drawings\plan-pro-1.dgn 25-OCT-2002 11:54AM Administrator