

WORK LIMITATIONS

ABRASIVE BLASTING AND PAINTING DONE IN THE FIELD SHALL BE PERFORMED BETWEEN APRIL 15 AND OCTOBER 15. EVEN THOUGH THE CONTRACTOR IS PERMITTED TO WORK PRIOR TO MAY 1, APRIL IS CONSIDERED A WINTER MONTH AND NO EXTENSION DUE TO ADVERSE WEATHER CONDITIONS WILL BE GRANTED FOR THIS PERIOD. ADDITIONAL WORK LIMITATIONS ON SPECIFIC BRIDGES/PROJECTS MAY BE REQUIRED BY PLAN NOTE.

METHOD OF MEASUREMENT

THE METHOD OF MEASUREMENTS SHALL BE ACCORDING TO THE PERTINENT OF 513, 514 AND 516 OF THE CURRENT CONSTRUCTION AND MATERIALS SPECIFICATIONS.

COLOR OF FINISH COAT

FINISH COAT SHALL BE GRAY MATCHING FEDERAL COLOR STANDARD NO. FS-595A-16440.


METHOD OF PAYMENT

THE COST OF THE ABOVE INCLUDING LABOR, MATERIAL, EQUIPMENT AND INCIDENTALS SHALL BE INCLUDED IN THE UNIT PRICE BID FOR EACH ITEM AS LISTED BELOW.

PAYMENT FOR THIS ITEM SHALL INCLUDE ALL LABOR, SURFACE PREPARATION, MATERIALS, INSPECTION AND EQUIPMENT TO SHOP APPLY A PRIME, INTERMEDIATE AND FINISH PAINT COAT AT THE ITEM 863 STRUCTURAL STEEL FABRICATOR'S SHOP FACILITIES. ALSO INCLUDED IN THIS ITEM IS ALL REQUIRED FIELD SITE SURFACE PREPARATION, CLEANING, PAINTING AND/OR REPAIR OF DAMAGED SHOP PAINT CAUSED DURING SHIPPING, ERECTION OR CONSTRUCTION PROCEDURES.

SHOP PAINTING PER CMS 513.222 SHALL NOT BE INCLUDED WITH THE PRICE BID FOR STRUCTURAL STEEL, BUT SHALL BE INCLUDED WITH ITEM SPECIAL - SHOP PAINTING AND FIELD TOUCH-UP OF STRUCTURAL STEEL FOR PAYMENT.

ITEM	UNIT	DESCRIPTION
SPECIAL	LB.	FIELD PAINTING, MISC.: SHOP PAINTING AND FIELD TOUCH-UP OF STRUCTURAL STEEL (AMERITECH)
SPECIAL	LB.	FIELD PAINTING, MISC.: SHOP PAINTING AND FIELD TOUCH-UP OF STRUCTURAL STEEL (DOMINION EAST OHIO)

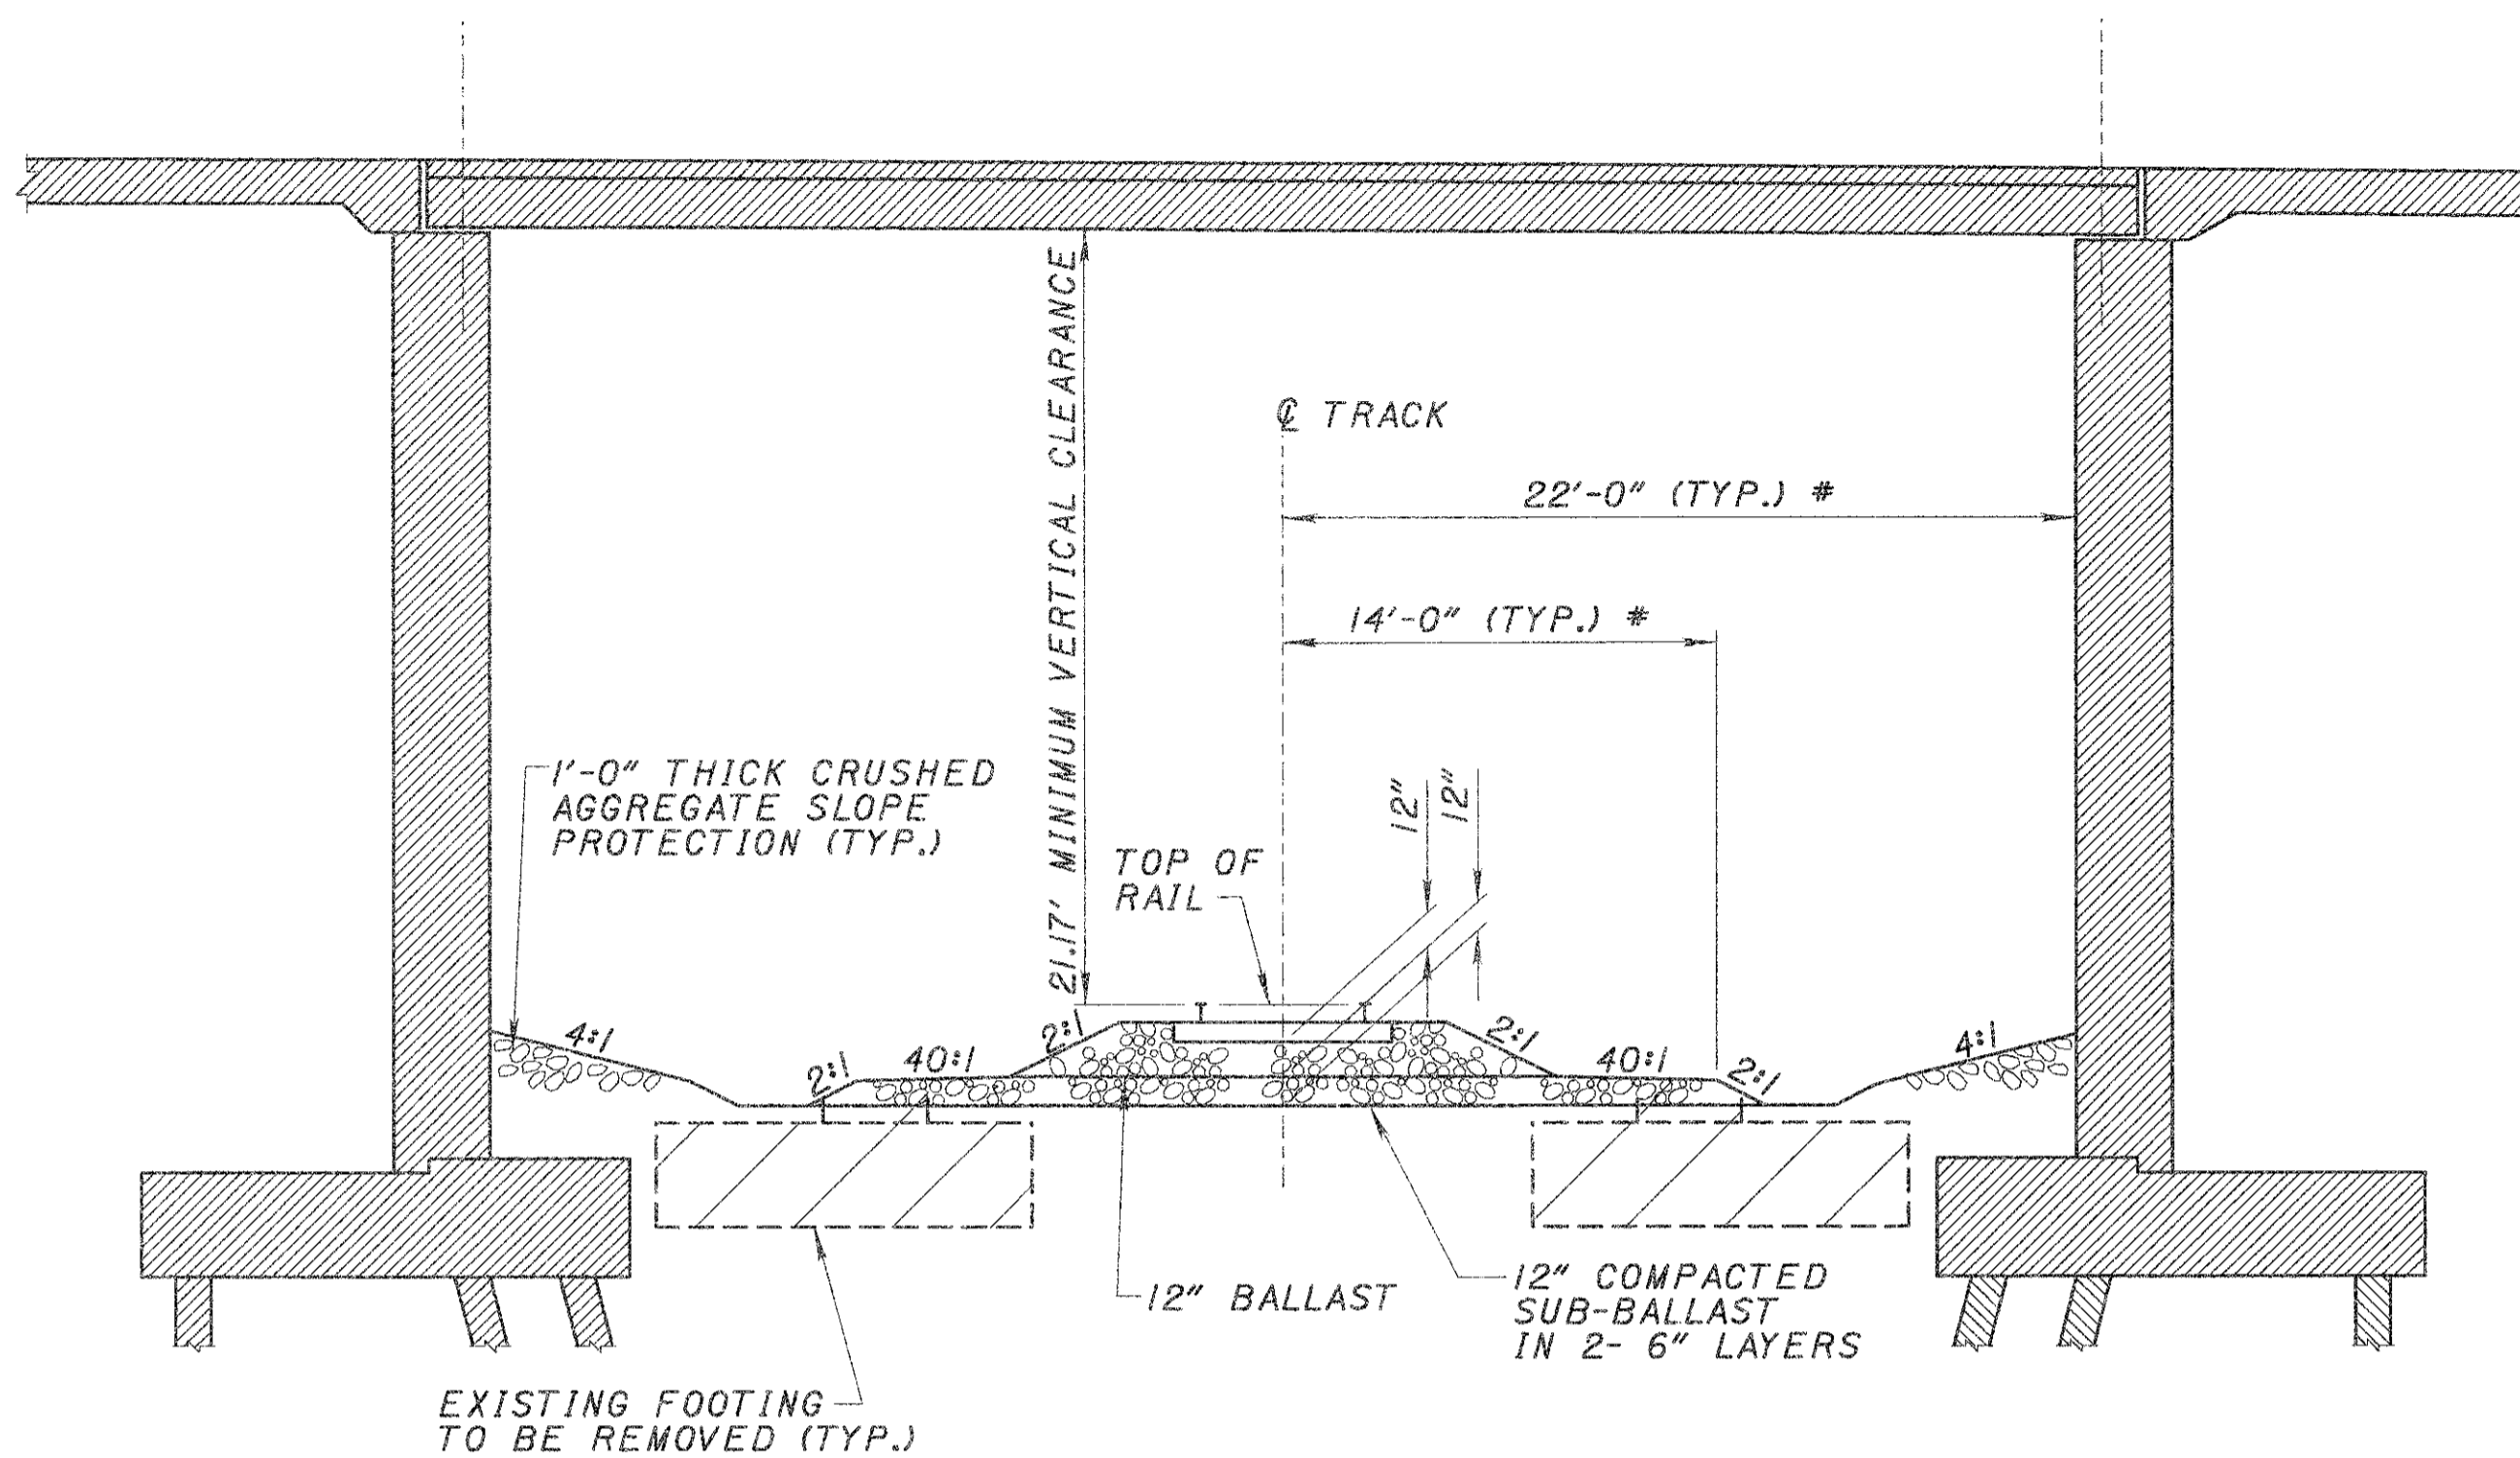

PROPOSED TRACK TYPICAL SECTION AT BRIDGE & DITCH DETAIL

\$DATE\$
\$FILE\$