


FORWARD ABUTMENT FOUNDATION REINFORCING PLAN

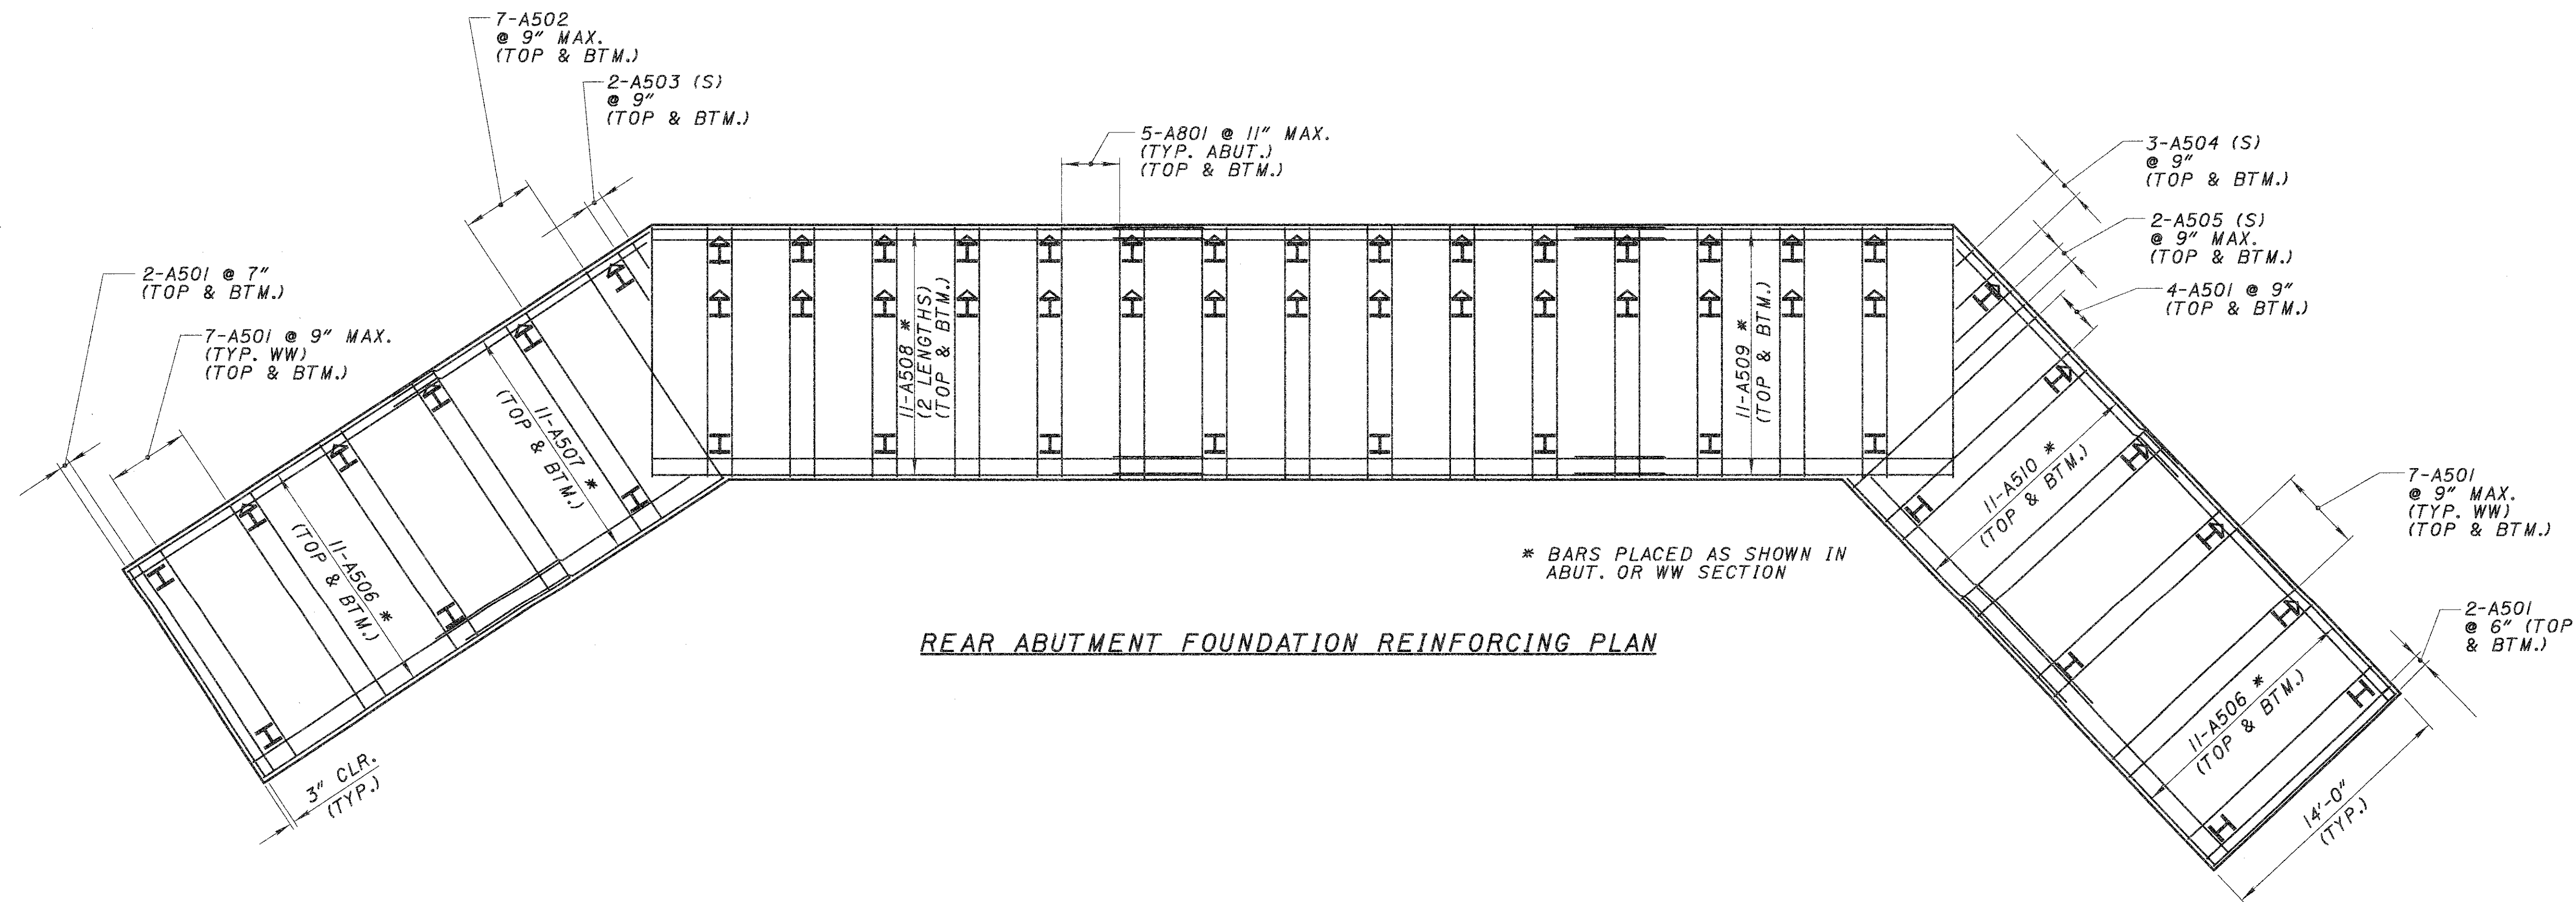

REAR ABUTMENT FOUNDATION REINFORCING PLAN

NOTES:

FOR PILE CAP DIMENSIONS AND OTHER DETAILS SEE FOUNDATION PLAN SHEET 10/22.

LAP LENGTH: #5 BAR = 2'-1"

LEGEND

-  - VERTICAL PILE
-  - 4:1 BATTERED PILE

\$DATE\$
\$FILE\$