



\$DATE\$
\$FILE\$

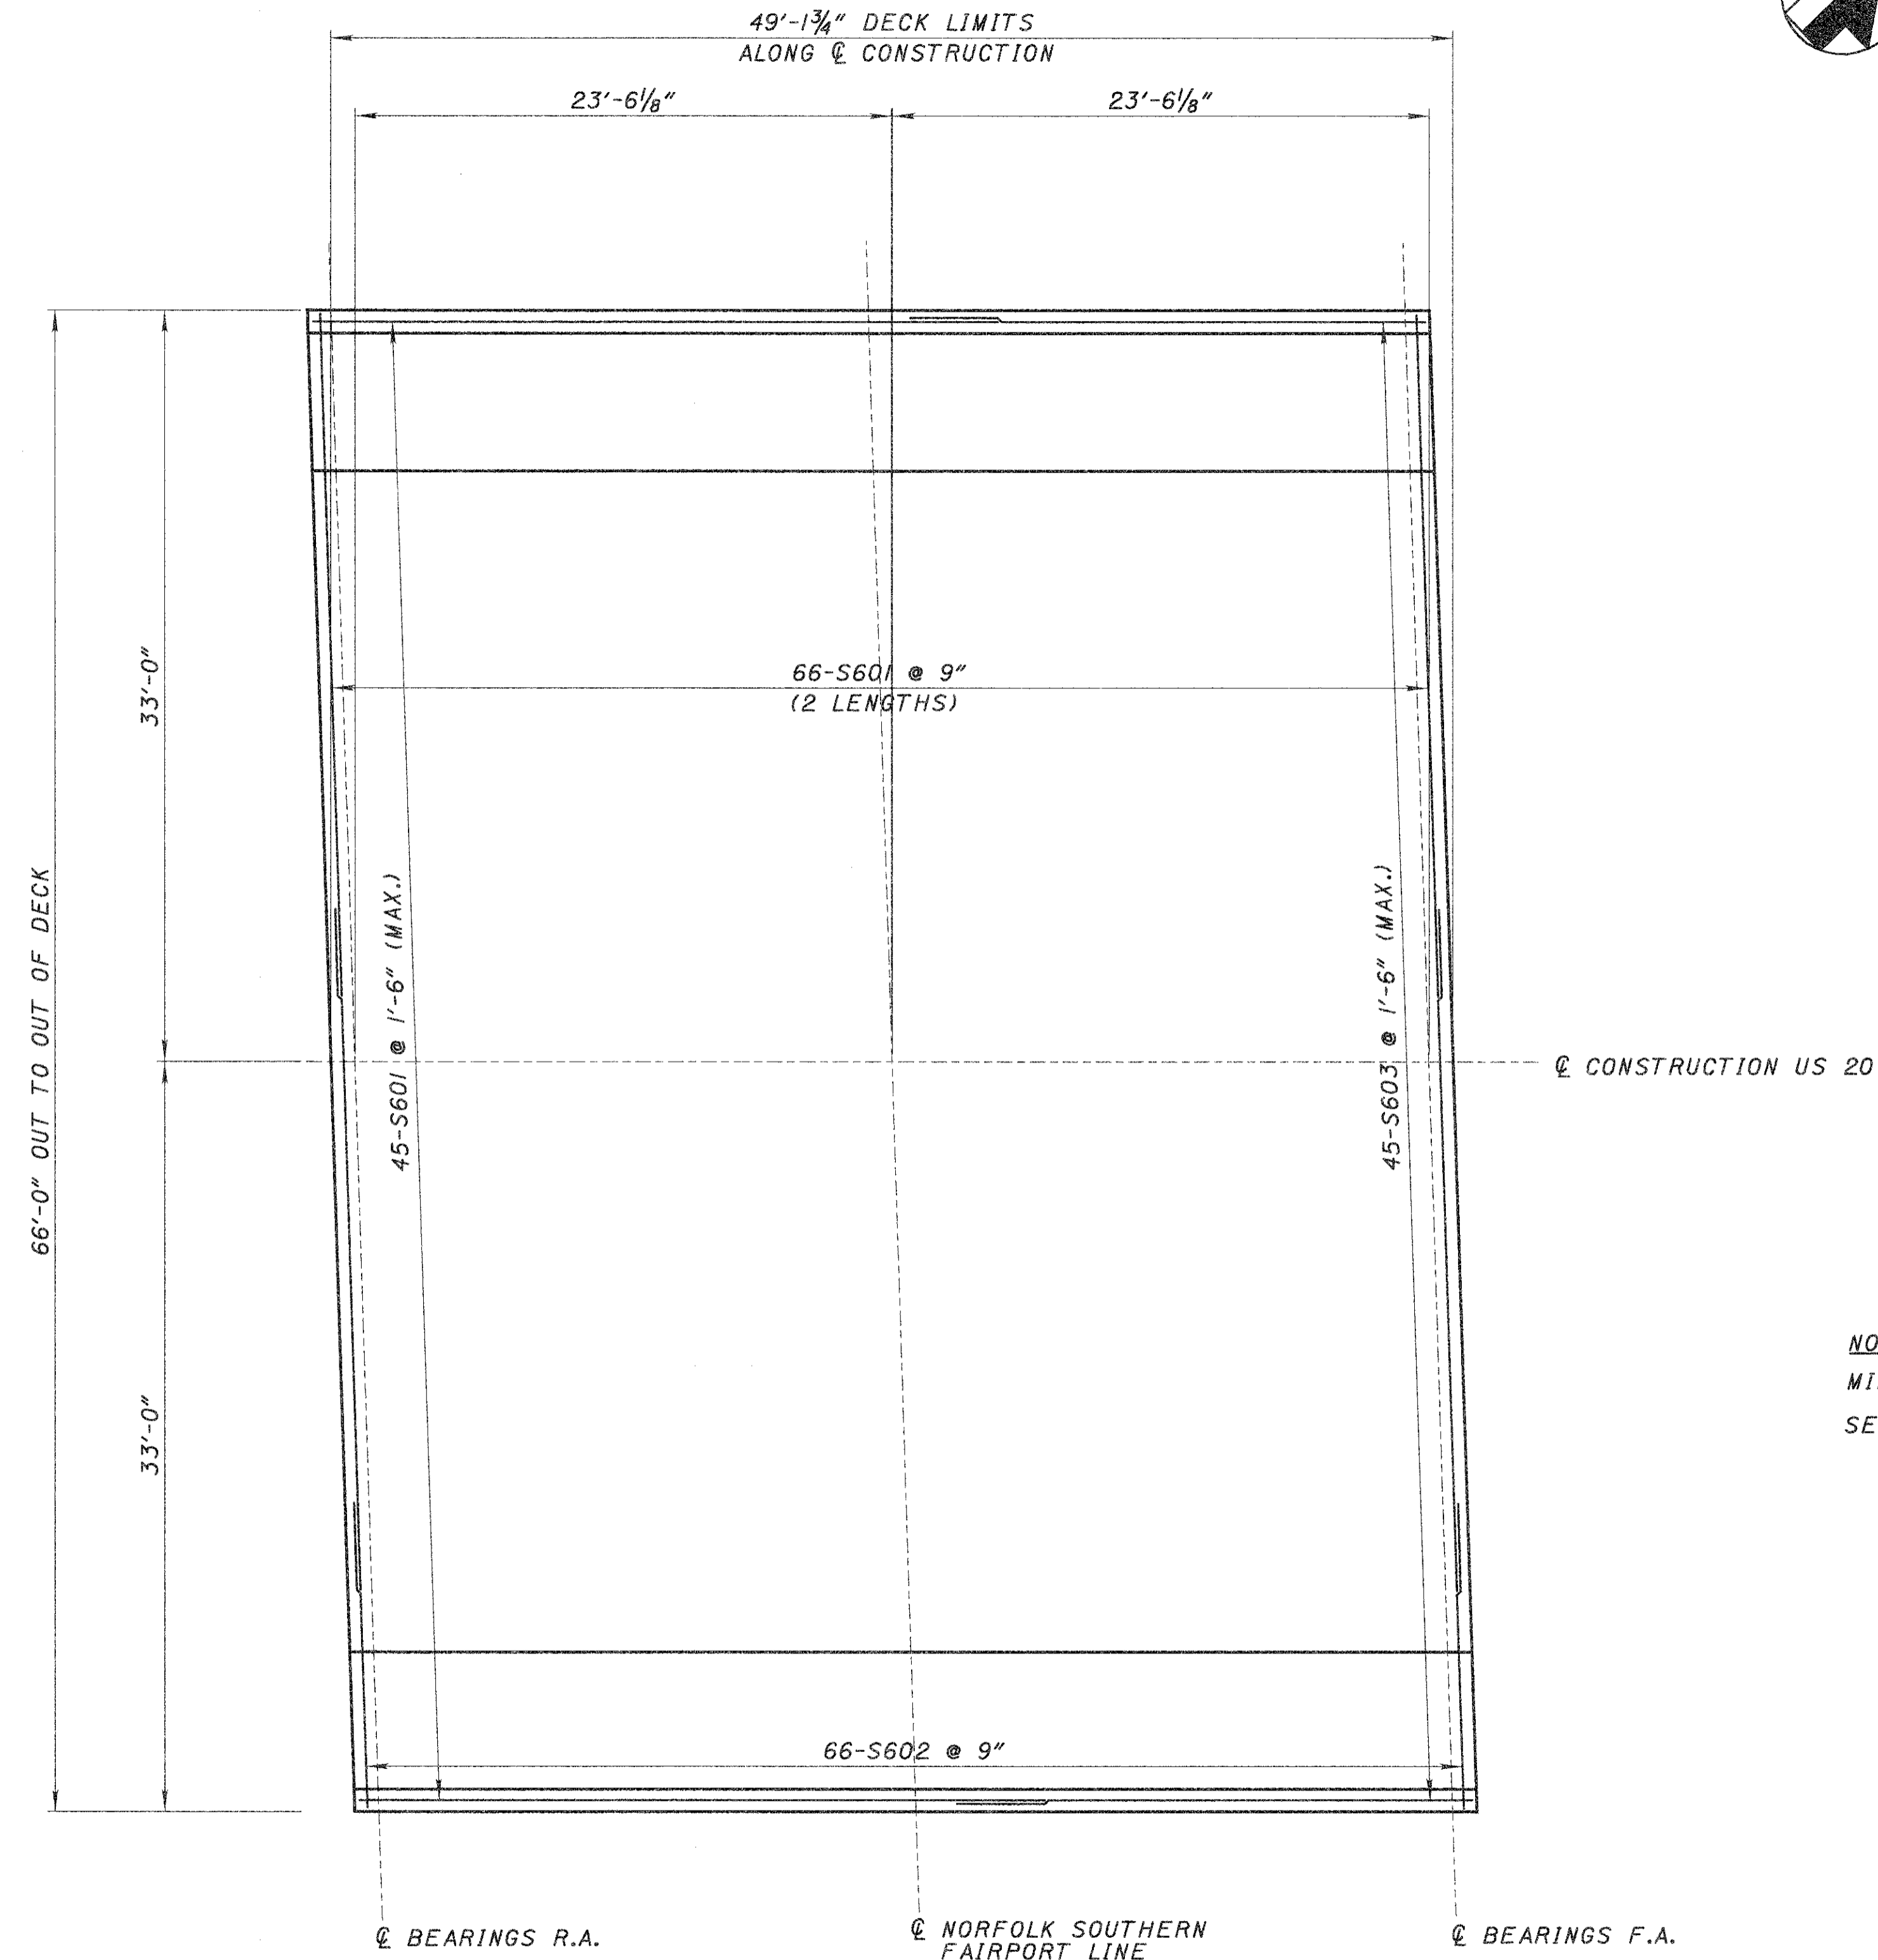

NOTES:
 MIN. LAP FOR #6 BARS = 3'-10"
 SEE SHEET **21/22** FOR SIDEWALK AND PARAPET INFORMATION.

DECK SLAB PLAN

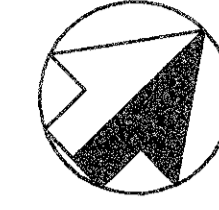

LAK-20-18.07

DECK PLAN
BRIDGE NO. LAK-20-1807
OVER NORFOLK SOUTHERN FAIRPORT LINE

DESIGNED	VLC	CHECKED	SCT/CDC
----------	-----	---------	---------

DRAWN	DAB	REVISED	
-------	-----	---------	--

REVIEWED	RBP	DATE	8-29-02
STRUCTURE FILE NUMBER	4302303		

DESIGN AGENCY
Baker
 2000 EAST NINTH STREET, SUITE 1020
 CLEVELAND, OHIO 44115

19/22

60
72