


ORIGINAL LOTS NO. 6 & NO. 7, TRACT 2
PAINESVILLE TOWNSHIP, LAKE COUNTY, OHIO
R 8 W T 11 N

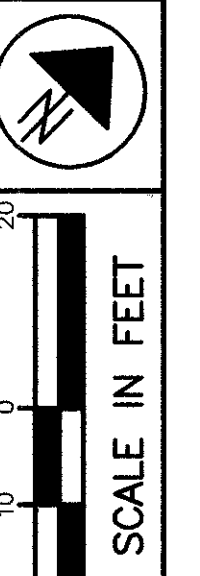

CURVE DATA (A)
R = 1096.28'
Δ = 0°50'35"
L = 16.13'
T = 8.06'
C = 16.13'
N47°44'47"W

RR C/L CURVE DATA
R = 1146.28'
Δ = 25°59'
L = 519.67'
T = 264.4'
Dc = 5'00'

PARCEL 1SH
① N 10°13'32" E 16.33'
② N 46°30'00" W 6.09'

PARCEL 1SH1
③ S80°13'32"W 16.00'
④ N46°30'00"W 5.95'

①

①

①T

①A

①SH1

①SH3

①A1

①

①T1

NORTH RIDGE ROAD 60'
(U.S. ROUTE 20)

NOTE: EXISTING OBT EASEMENT OVERLAPS
TEMPORARY EASEMENT BY 378 S.F.

BEGIN R/W
ACQUISITION
STA. 38+19.92

THE EXISTING CENTERLINE OF SURVEY AND THE
EXISTING RIGHT OF WAY WERE ESTABLISHED USING
O.D.O.T. PLANS S.H. (I.C.H.) NO.2 SEC. J (PART)
WIDENING USR-20-15.37-17.97 FROM AUGUST
1932. (CLEVELAND-BUFFALO ROAD)

PARCEL 1SH2
⑤ S46°30'00"E 5.56'
⑥ N89°46'28"W 16.56'

PARCEL 1SH3
⑦ N46°30'00"W 5.70'
⑧ S00°13'32"W 16.61'

NOTE: SEE SHEET NO. 9 FOR RAILROAD PLAT

REV.	DATE	DESCRIPTION
2	5/10/02	REVISED AREA - PARCEL 1T
1	4/23/02	REVISED AREA - PARCEL 2T
		COMPLETION DATE:

P.L.D. NO.

20739

R/W DESIGNER

PSL

R/W REVIEWER

WDB

RIGHT OF WAY PLAN

STA. 38+04.93 TO STA. 43+37.69

LAK - 20 - 18.07

5 / 9

68

72