


**ORIGINAL LOTS NO. 6 & NO. 7, TRACT 2  
PAINESVILLE TOWNSHIP, LAKE COUNTY, OHIO  
R 8 W T 11 N**

THE FAIRPORT, PAINESVILLE & EASTERN  
RAILROAD CO.  
PAINESVILLE, OHIO  
STATION MAP  
F. P. & E. R.R.  
(PERRY DIVISION)  
STA. 0+00 TO STA. 52+80  
DEC. 31, 1931

OVERLAP TABLE			
PARCEL NO.	EASEMENT	TOTAL AREA	AREA IN OVERLAP
1SH	TEMPORARY	0.032 AC.	0.032 AC.
1SH1	TEMPORARY	0.042 AC.	0.042 AC.
1SH2	TEMPORARY	0.028 AC.	0.028 AC.
1SH3	TEMPORARY	0.028 AC.	0.028 AC.
1A	TEMPORARY	0.017 AC.	0.017 AC.
1A1	TEMPORARY	0.018 AC.	0.018 AC.
1T	HIGHWAY	0.354 AC.	0.074 AC.
1T	AERIAL	0.354 AC.	0.017 AC.
1T1	HIGHWAY	0.252 AC.	0.057 AC.
1T1	AERIAL	0.252 AC.	0.018 AC.

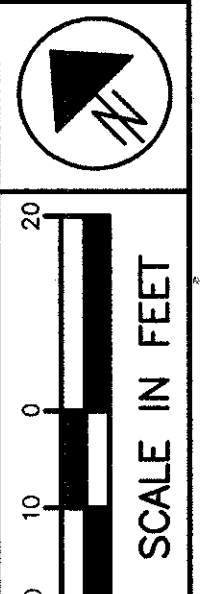

P.L.D. NO. **20739**

R/W DESIGNER PSL  
R/W REVIEWER WDB

RAILROAD PLAT

LAK - 20 - 18.07

8 / 9

71  
72

11-B-999-0-00-300-A

11-B-999-0-00-300-A

11-B-999-0-00-300-A

2 STORY CONC. BLOCK  
COMMERCIAL BLDG.  
ABE'S AUTO  
LAKE TOWING  
HSE #1550

43+91.6  
COMM. DR.

11-B-030-0-00-003-0

11-B-999-0-00-300-A

STA. 42+37.68 U.S. 20  
STA. 19+09.3 R.R.

**STRUCTURE KEY**

- RESIDENTIAL
- COMMERCIAL
- OUT BUILDING

THE EXISTING CENTERLINE OF SURVEY AND THE  
EXISTING RIGHT OF WAY WERE ESTABLISHED USING  
O.D.O.T. PLANS S.H. (I.C.H.) NO.2 SEC. J (PART)  
WIDENING USR-20-15.37-17.97 FROM AUGUST  
1932. (CLEVELAND-BUFFALO ROAD)

REV.	DATE	DESCRIPTION
2	7/15/02	ADDED PROPOSED WATERLINE
1	5/10/02	REVISED AREA - PARCEL 1T
COMPLETION DATE:		

H:\2000\00253\dwg\RRPLAN.dwg 11/27/01 09:02:03 AM AM EST