
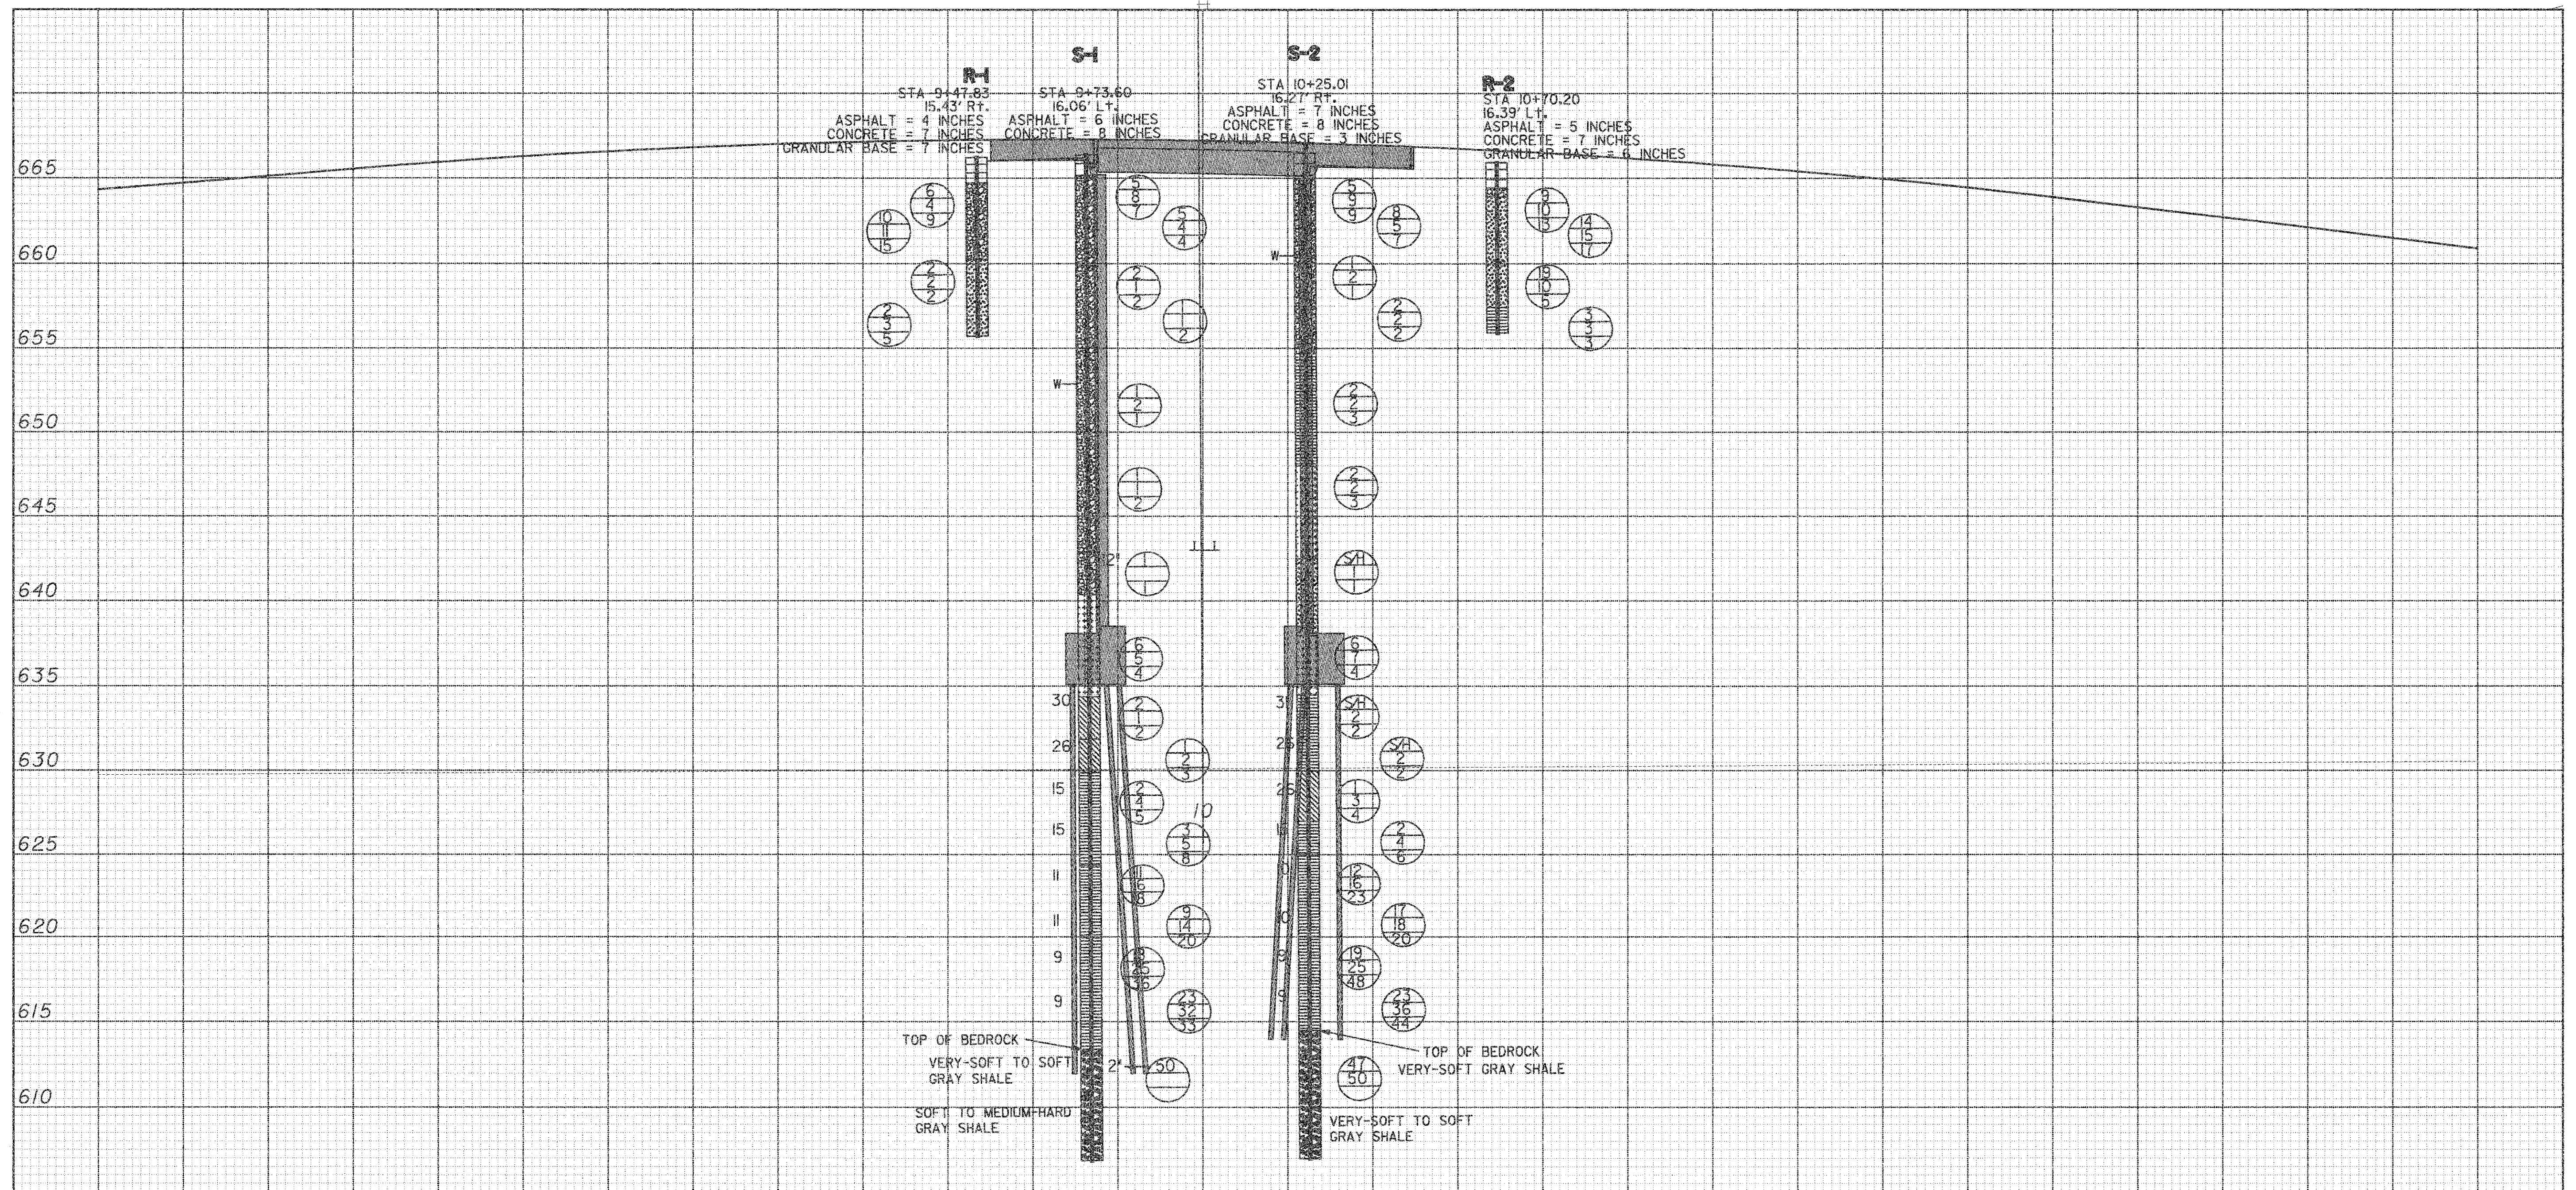


L:\Projects\0001\24580.Lak-20\Drawings\soil-1.dgn 23-JUL-2002 4:29PM glawrence

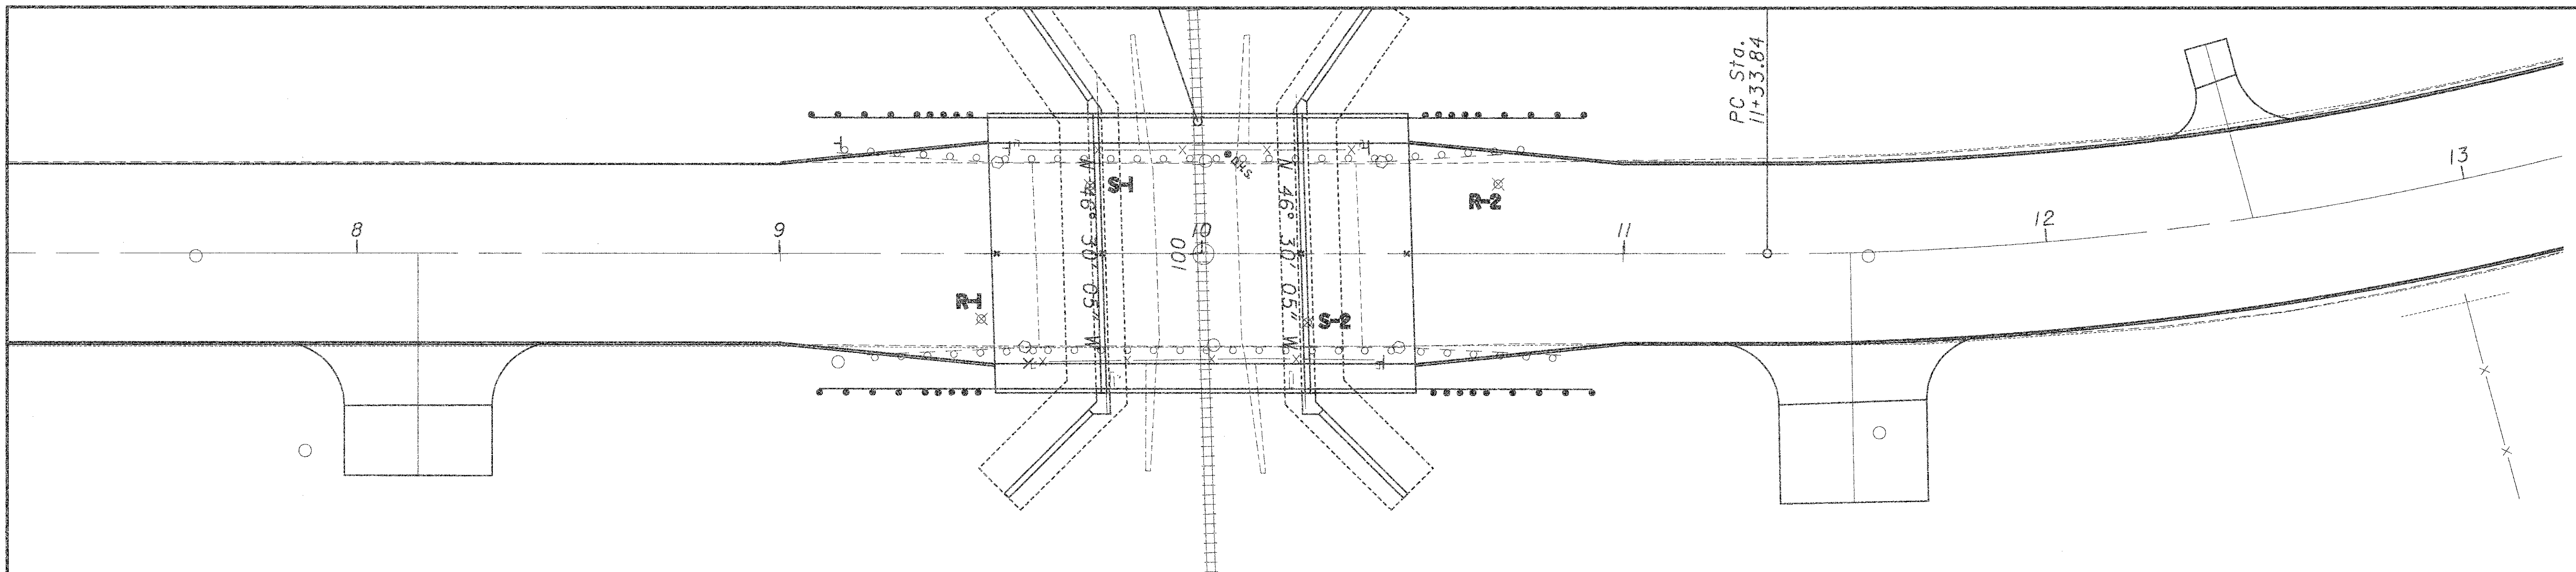

PLAN AND PROFILE SOIL BORINGS

LAK-20-18.07

1
2

CALCULATED
 CHECKED

HORIZONTAL SCALE IN FEET
 0 10 20 40