


DETOUR PLAN

FHWA REGION	STATE	PROJECT	
5	OHIO		

2
10

LAKE COUNTY
LAK-20-18.07

PLAN NO. BR-103-B2

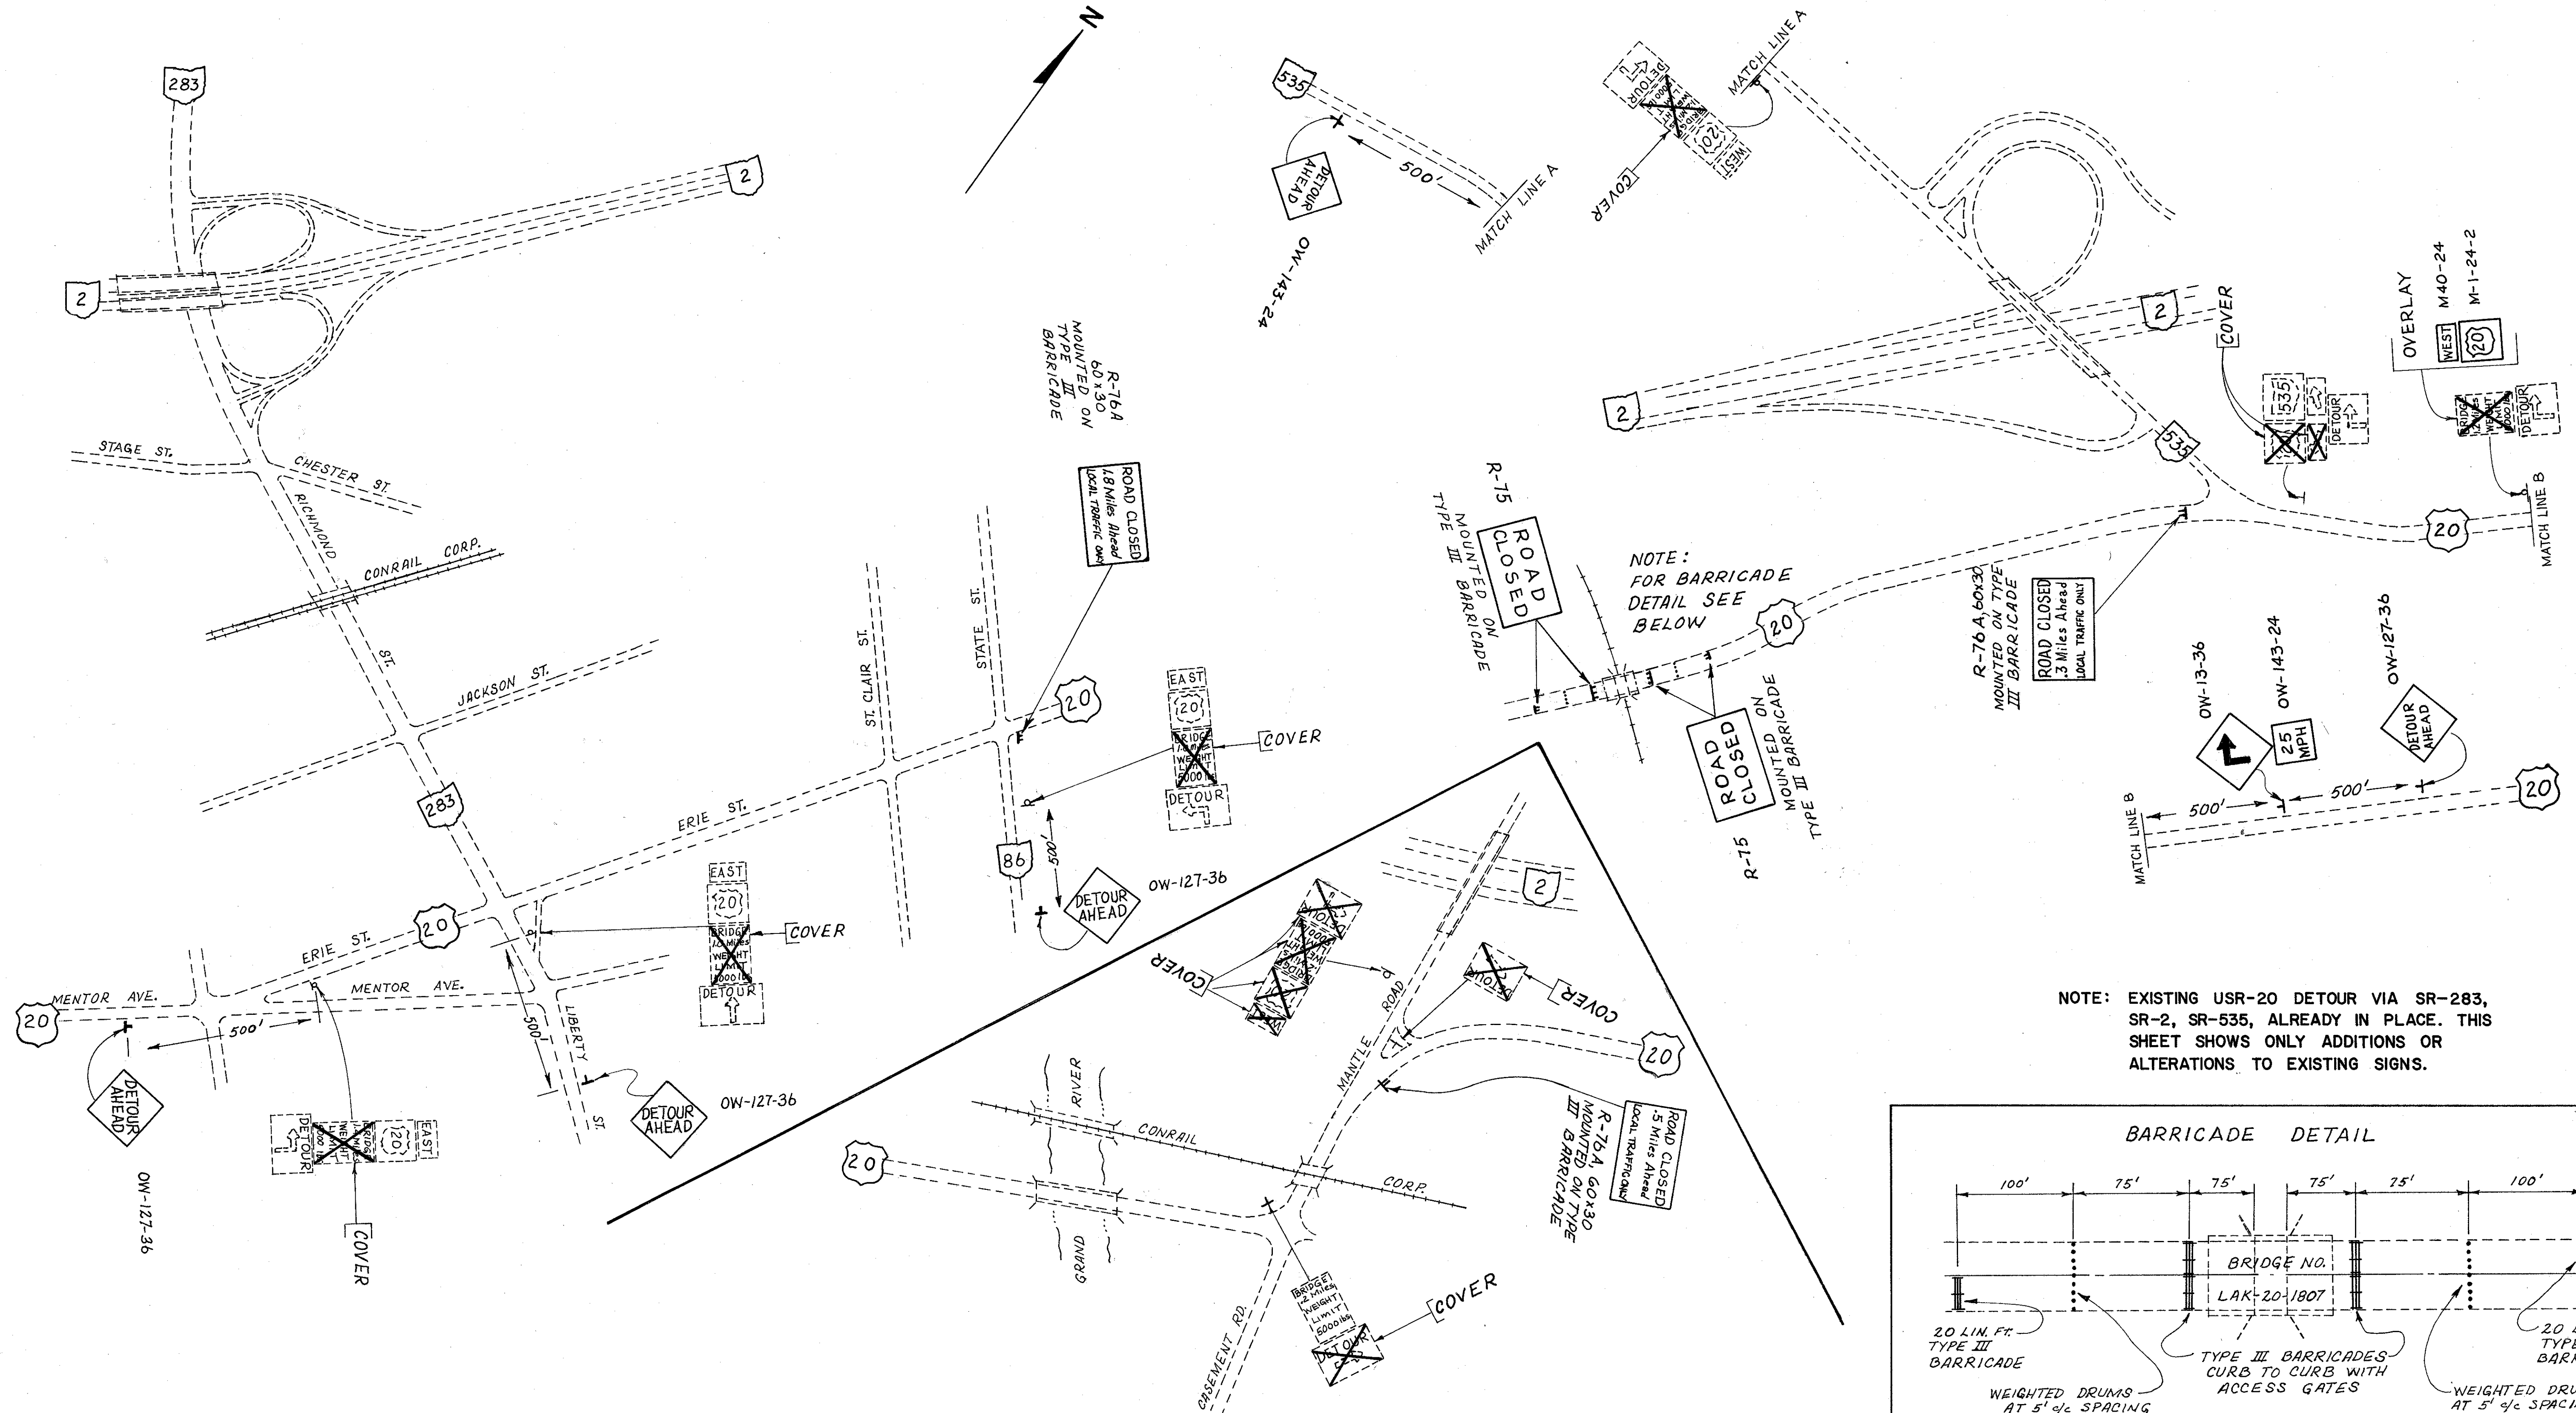

NOTE:
FOR BARRICADE
DETAIL SEE
BELOW

NOTE: EXISTING USR-20 DETOUR VIA SR-283,
SR-2, SR-535, ALREADY IN PLACE. THIS
SHEET SHOWS ONLY ADDITIONS OR
ALTERATIONS TO EXISTING SIGNS.

