


TYPICAL SECTIONS

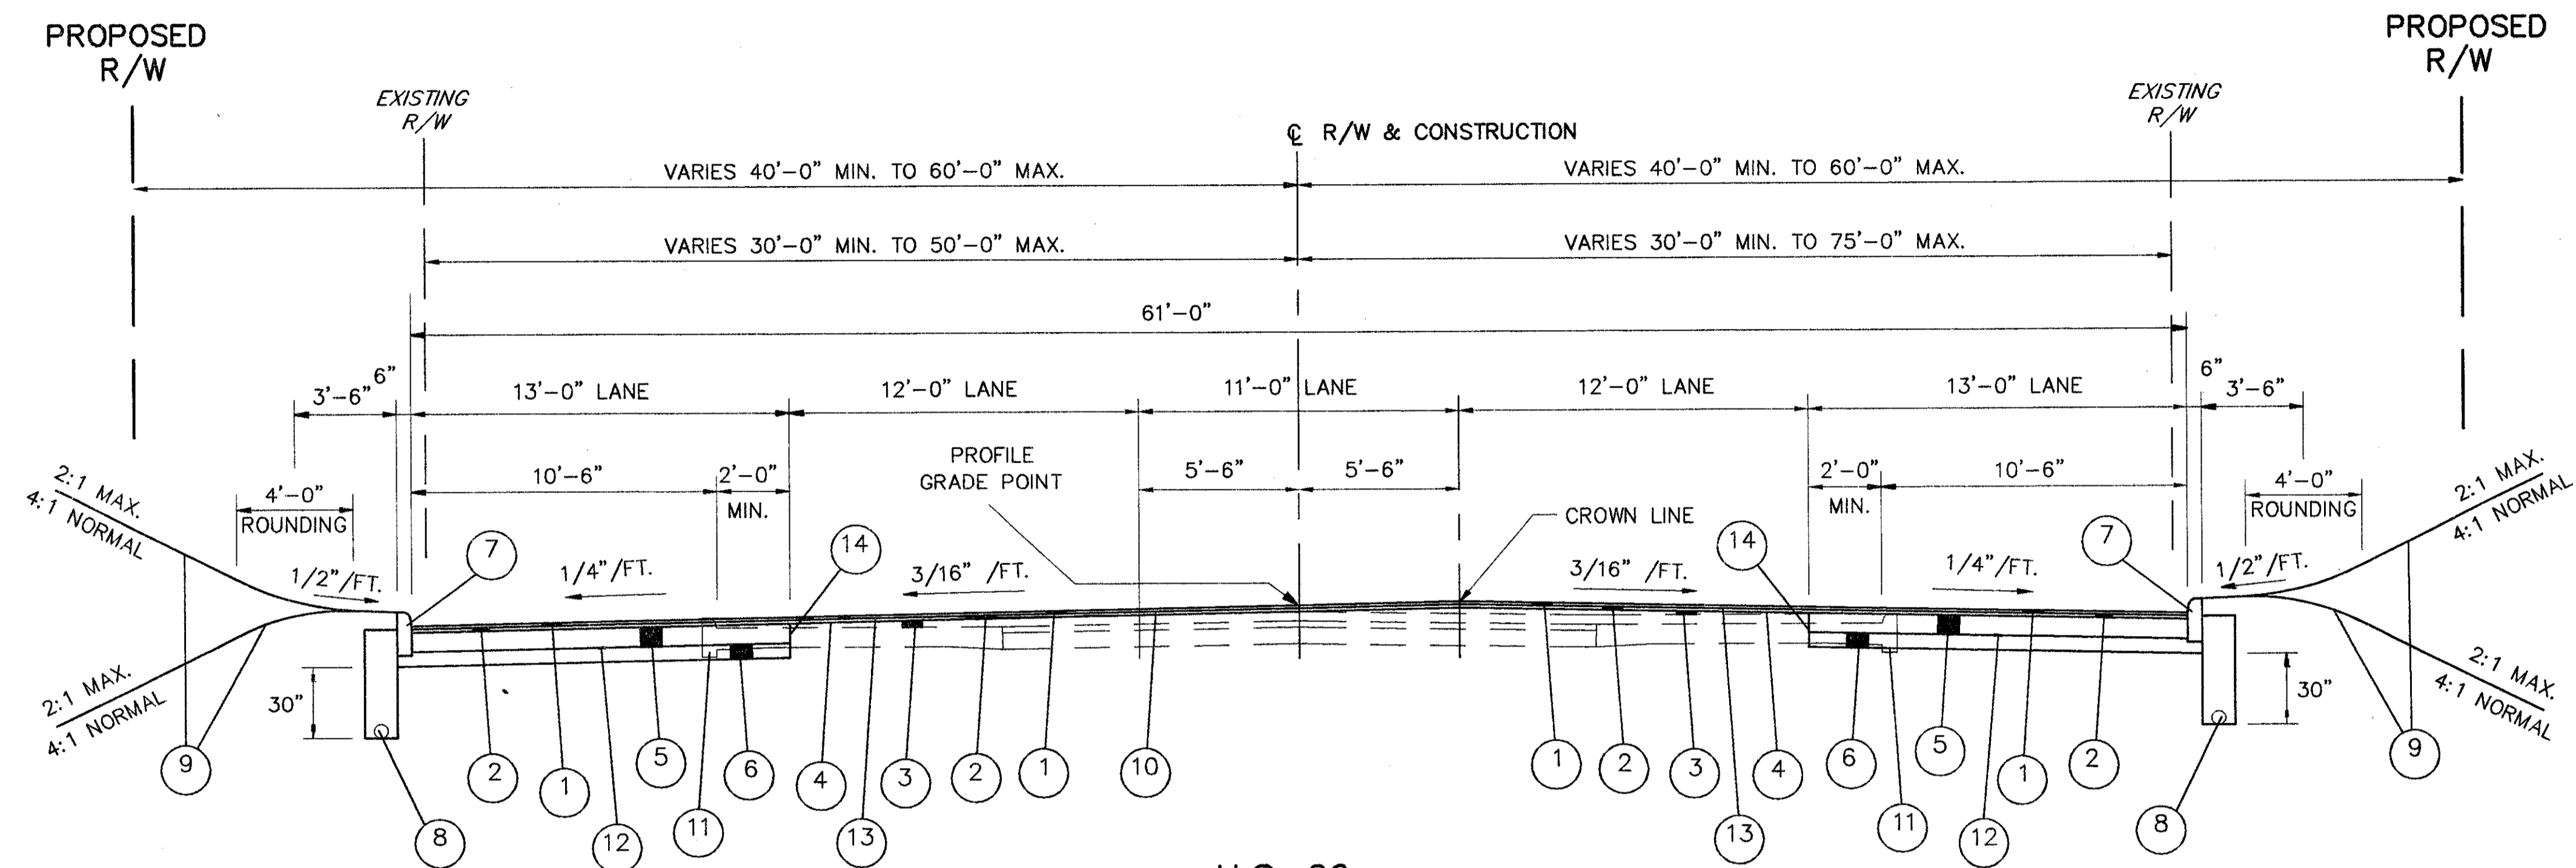

U.S. 20 5 LANE SECTION

STA. 73+67.00 TO STA. 90+80.00 = 1713.00 LIN. FT.
 STA. 170+83.00 TO STA. 176+70.00 = 587.00 LIN. FT.
 STA. 275+50.00 TO STA. 279+56.70 = 406.70 LIN. FT.
 STA. 402+29.00 TO STA. 408+75.00 = 646.00 LIN. FT.
 STA. 492+50.00 TO STA. 497+10.00 = 460.00 LIN. FT.
3812.70 LIN. FT.

LEGEND

- | | | | |
|---|---|---|---|
| ① | ITEM 448 - 1 1/4" ASPHALT CONCRETE SURFACE COURSE, TYPE 1, PG64-22 | ⑨ | ITEM 659 - SEEDING AND MULCHING |
| ② | ITEM 448 - 1 3/4" ASPHALT CONCRETE INTERMEDIATE COURSE, TYPE 2, PG64-22 | ⑩ | ITEM 254 - PAVEMENT PLANING, BITUMINOUS (0"MIN. - 3"MAX.) |
| ③ | ITEM 448 - 1/2" ASPHALT CONCRETE, INTERMEDIATE COURSE, TYPE 1, PG64-22 | ⑪ | ITEM 202 - CURB REMOVED |
| ④ | ITEM 407 - TACK COAT | ⑫ | ITEM 408 - BITUMINOUS PRIME COAT |
| ⑤ | ITEM 301 - 8" BITUMINOUS AGGREGATE BASE, PG64-22 | ⑬ | ITEM 407 - TACK COAT FOR INTERMEDIATE COURSE |
| ⑥ | ITEM 304 - 6" AGGREGATE BASE | ⑭ | ITEM 255 - FULL DEPTH PAVEMENT SAWING |
| ⑦ | ITEM 830 - CURB, TYPE 6 | ⑮ | ITEM 608 - 4" CONCRETE WALK |
| ⑧ | ITEM 605 - 6" SHALLOW PIPE UNDERDRAIN WITH FABRIC WRAP | | |