


TYPICAL SECTIONS

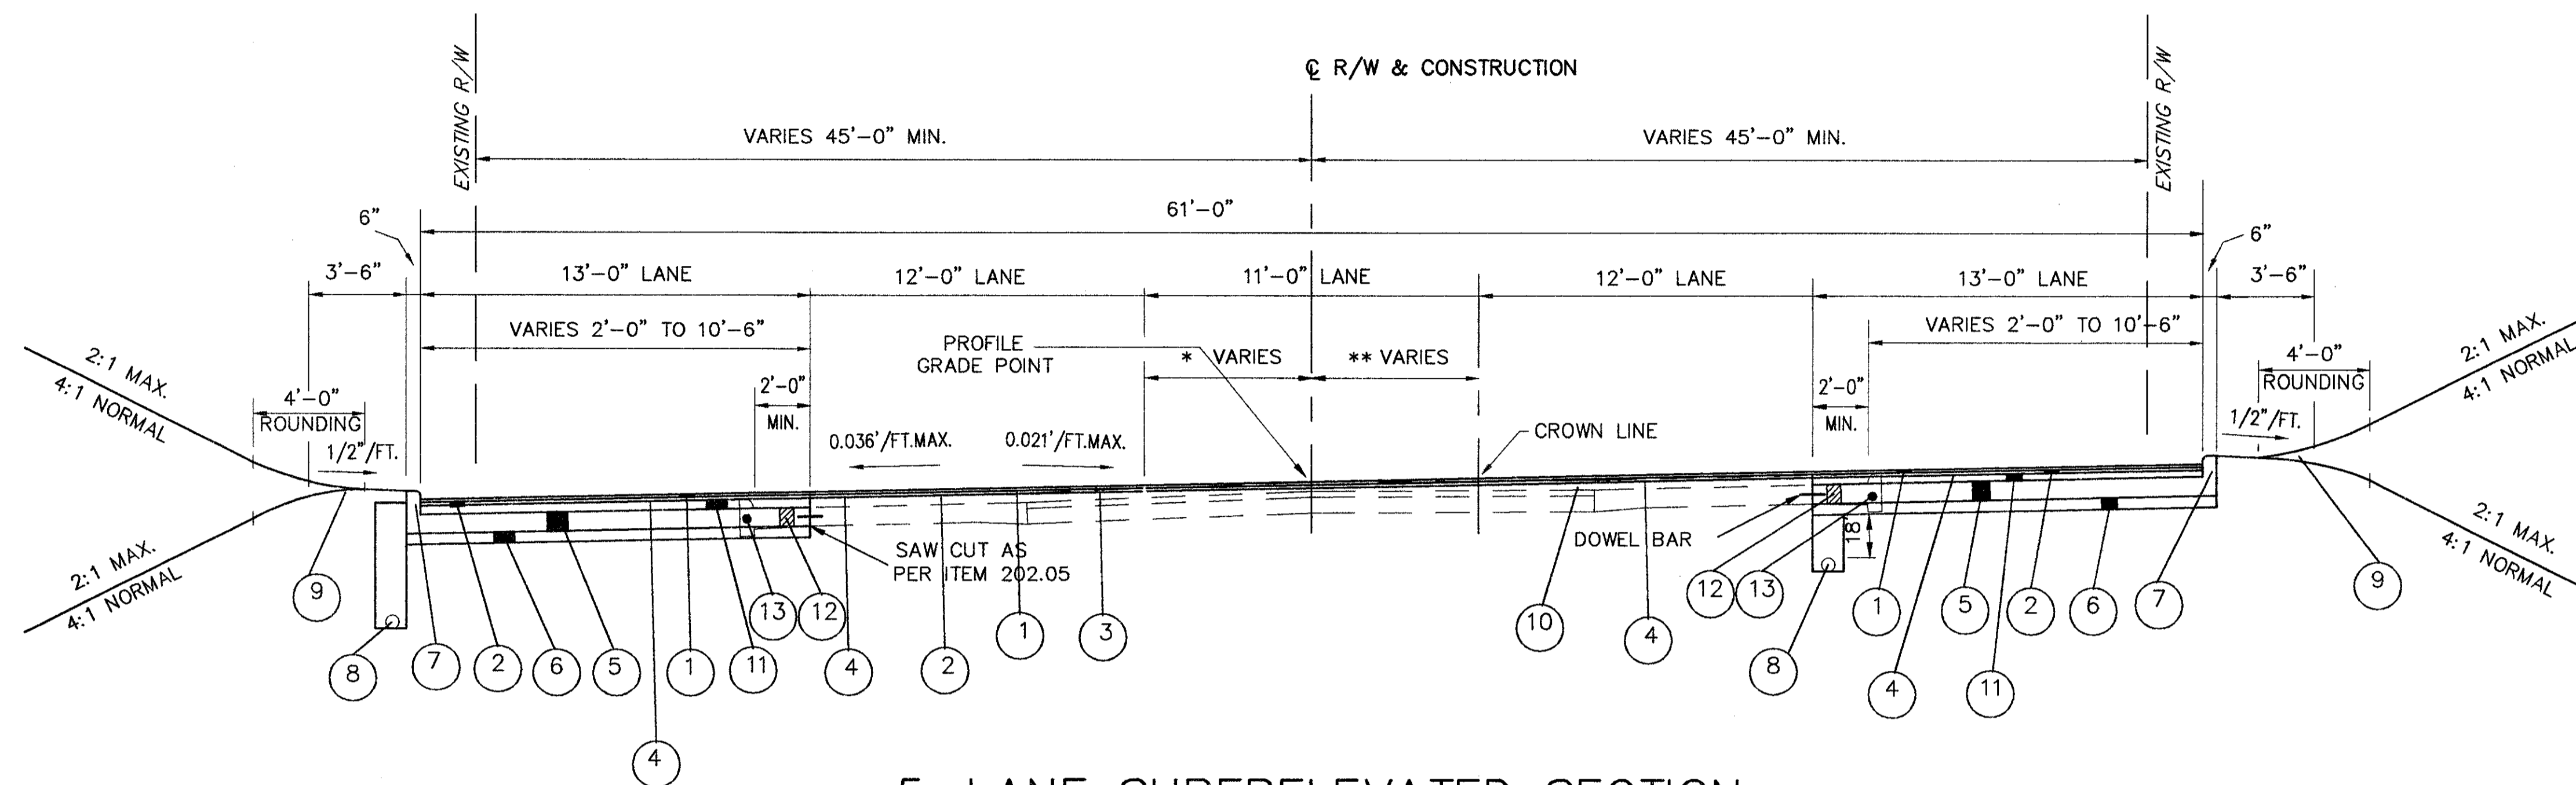

5-LANE SUPERELEVATED SECTION
(SYMMETRICAL WIDENING)

*** VARIES LEFT**

5'-6" STA. 279+56.70 TO STA. 283+75.00, LT.
 VARIES 5'-6" TO 0'-0" STA. 283+75.00 TO STA. 287+95.00, LT.
 VARIES 2'-10" TO 0'-0" STA. 498+67.04 TO STA. 500+91.45 (BACK), LT. =
 STA. 500+93.84 (AHEAD) TO STA. 501+82.39, LT.

SUPERELEVATION TRANSITION STA. 279+56.70 TO STA. 281+89.70 = 233.00 LIN.FT. (CURVE LEFT)
 FULL SUPERELEVATION STA. 281+89.70 TO STA. 287+95.00 = 605.30 LIN.FT. (CURVE LEFT)
 SUPERELEVATION TRANSITION STA. 498+67.04 TO STA. 500+91.44 (BACK) = 224.40 LIN.FT. (CURVE RIGHT)
 SUPERELEVATION TRANSITION STA. 500+93.84 (AHEAD) TO STA. 501+38.24 = 44.40 LIN.FT. (CURVE RIGHT)
 FULL SUPERELEVATION STA. 501+38.24 TO STA. 501+82.39 = 44.15 LIN.FT. (CURVE RIGHT)

**** VARIES RIGHT**

5'-6" STA. 279+56.70 TO STA. 283+25.00, RT.
 VARIES 5'-6" TO 0'-0" STA. 283+25.00 TO STA. 287+95.00, RT.
 VARIES 2'-0" TO 0'-0" STA. 498+67.04 TO STA. 500+91.45 (BACK), RT. =
 STA. 500+93.84 (AHEAD) TO STA. 501+82.39, RT.

1151.25 LIN.FT.

LEGEND

- | | |
|---------------------------------------------------------------------------|-------------------------------------------------------------|
| ① ITEM 448 - 1 1/4" ASPHALT CONCRETE SURFACE COURSE, TYPE 1, PG64-22 | ⑨ ITEM 659 - SEEDING AND MULCHING |
| ② ITEM 448 - 1 3/4" ASPHALT CONCRETE INTERMEDIATE COURSE, TYPE 2, PG64-22 | ⑩ ITEM 254 - PAVEMENT PLANING, BITUMINOUS (0"MIN. - 3"MAX.) |
| ③ ITEM 448 - 1/2" ASPHALT CONCRETE, INTERMEDIATE COURSE, TYPE 1, PG64-22 | ⑪ ITEM 202 - CURB REMOVED |
| ④ ITEM 407 - TACK COAT | ⑫ ITEM 408 - BITUMINOUS PRIME COAT |
| ⑤ ITEM 301 - 8" BITUMINOUS AGGREGATE BASE, PG64-22 | ⑬ ITEM 407 - TACK COAT FOR INTERMEDIATE COURSE |
| ⑥ ITEM 304 - 6" AGGREGATE BASE | ⑭ ITEM 255 - FULL DEPTH PAVEMENT SAWING |
| ⑦ ITEM 830 - CURB, TYPE 6 | ⑮ ITEM 608 - 4" CONCRETE WALK |
| ⑧ ITEM 605 - 6" SHALLOW PIPE UNDERDRAIN WITH FABRIC WRAP | |

TYPICAL SECTIONS

LAK - 20 - 18.40

