


H:\1998\98404\DWG\PRFAC07.DWG

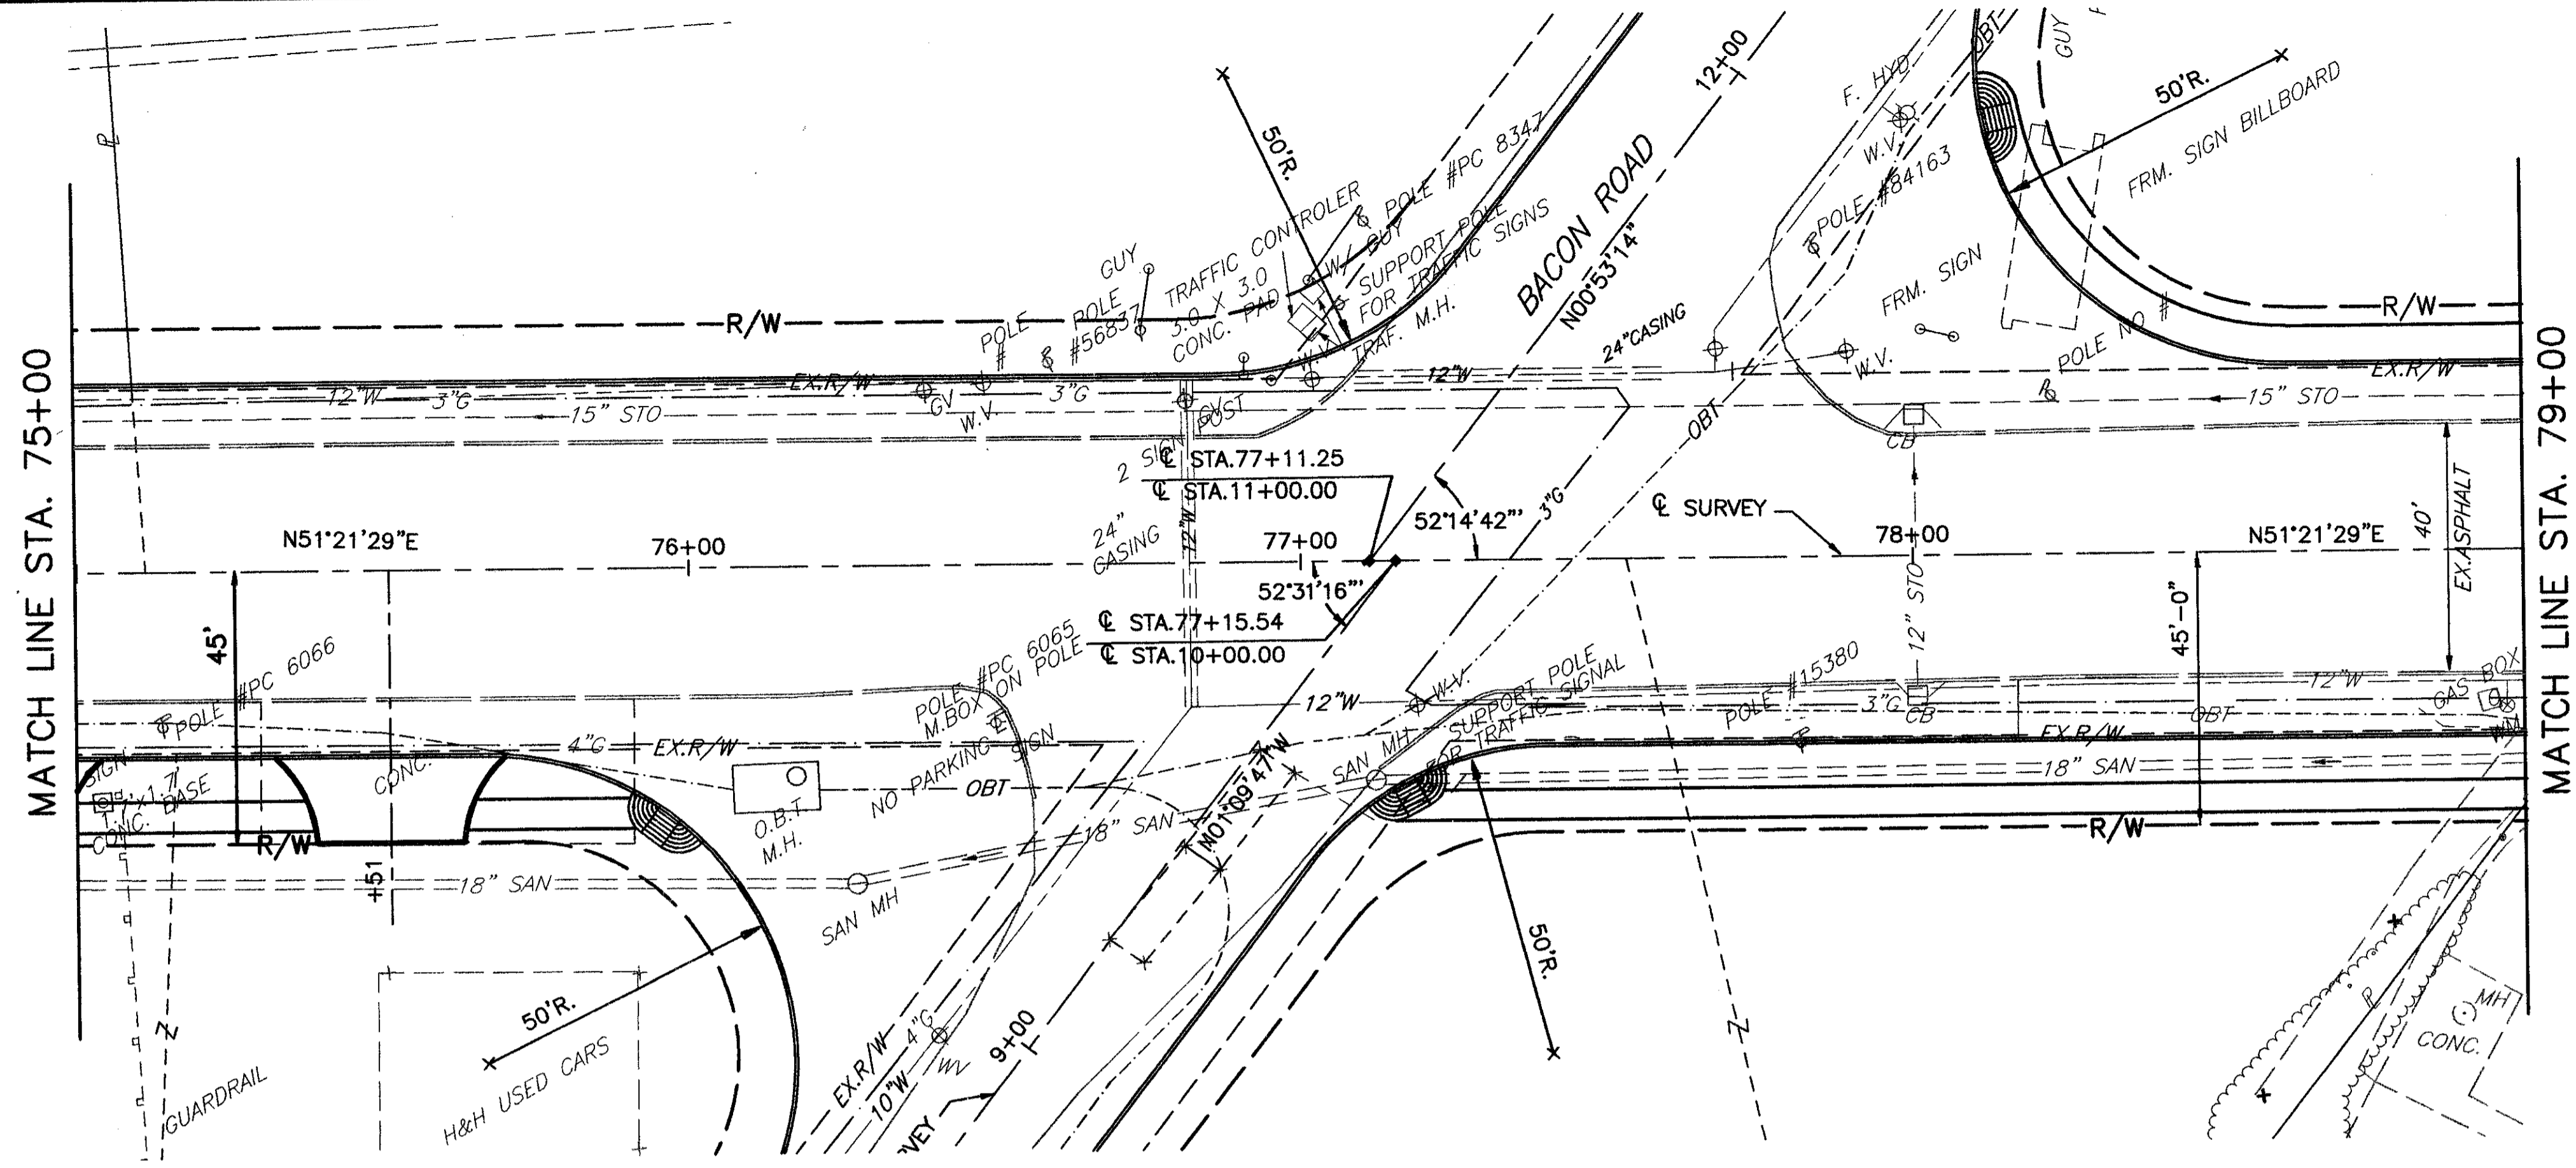

Station	75+00	76+00	77+00	78+00	79+00
674.31	674.46	674.61	674.76	674.91	675.06
674.21	674.34	674.51	674.67	674.82	674.97
685					
680					
675					
670					
665					
660					
655					
650					
674.21	674.34	674.51	674.67	674.82	674.97

SCALE IN FEET

US ROUTE 20 PLAN AND PROFILE

STA. 75+00 TO STA. 79+00

CALCULATED

CHECKED

LAK - 20 - 18.40

25