
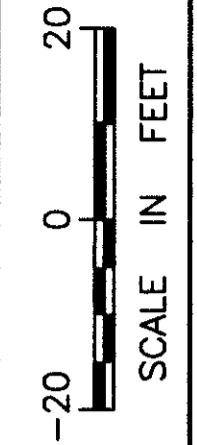
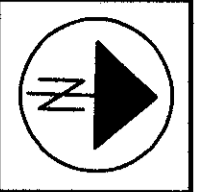


\* TAPER CURB HEIGHT FROM 0" TO 6" IN TEN FEET

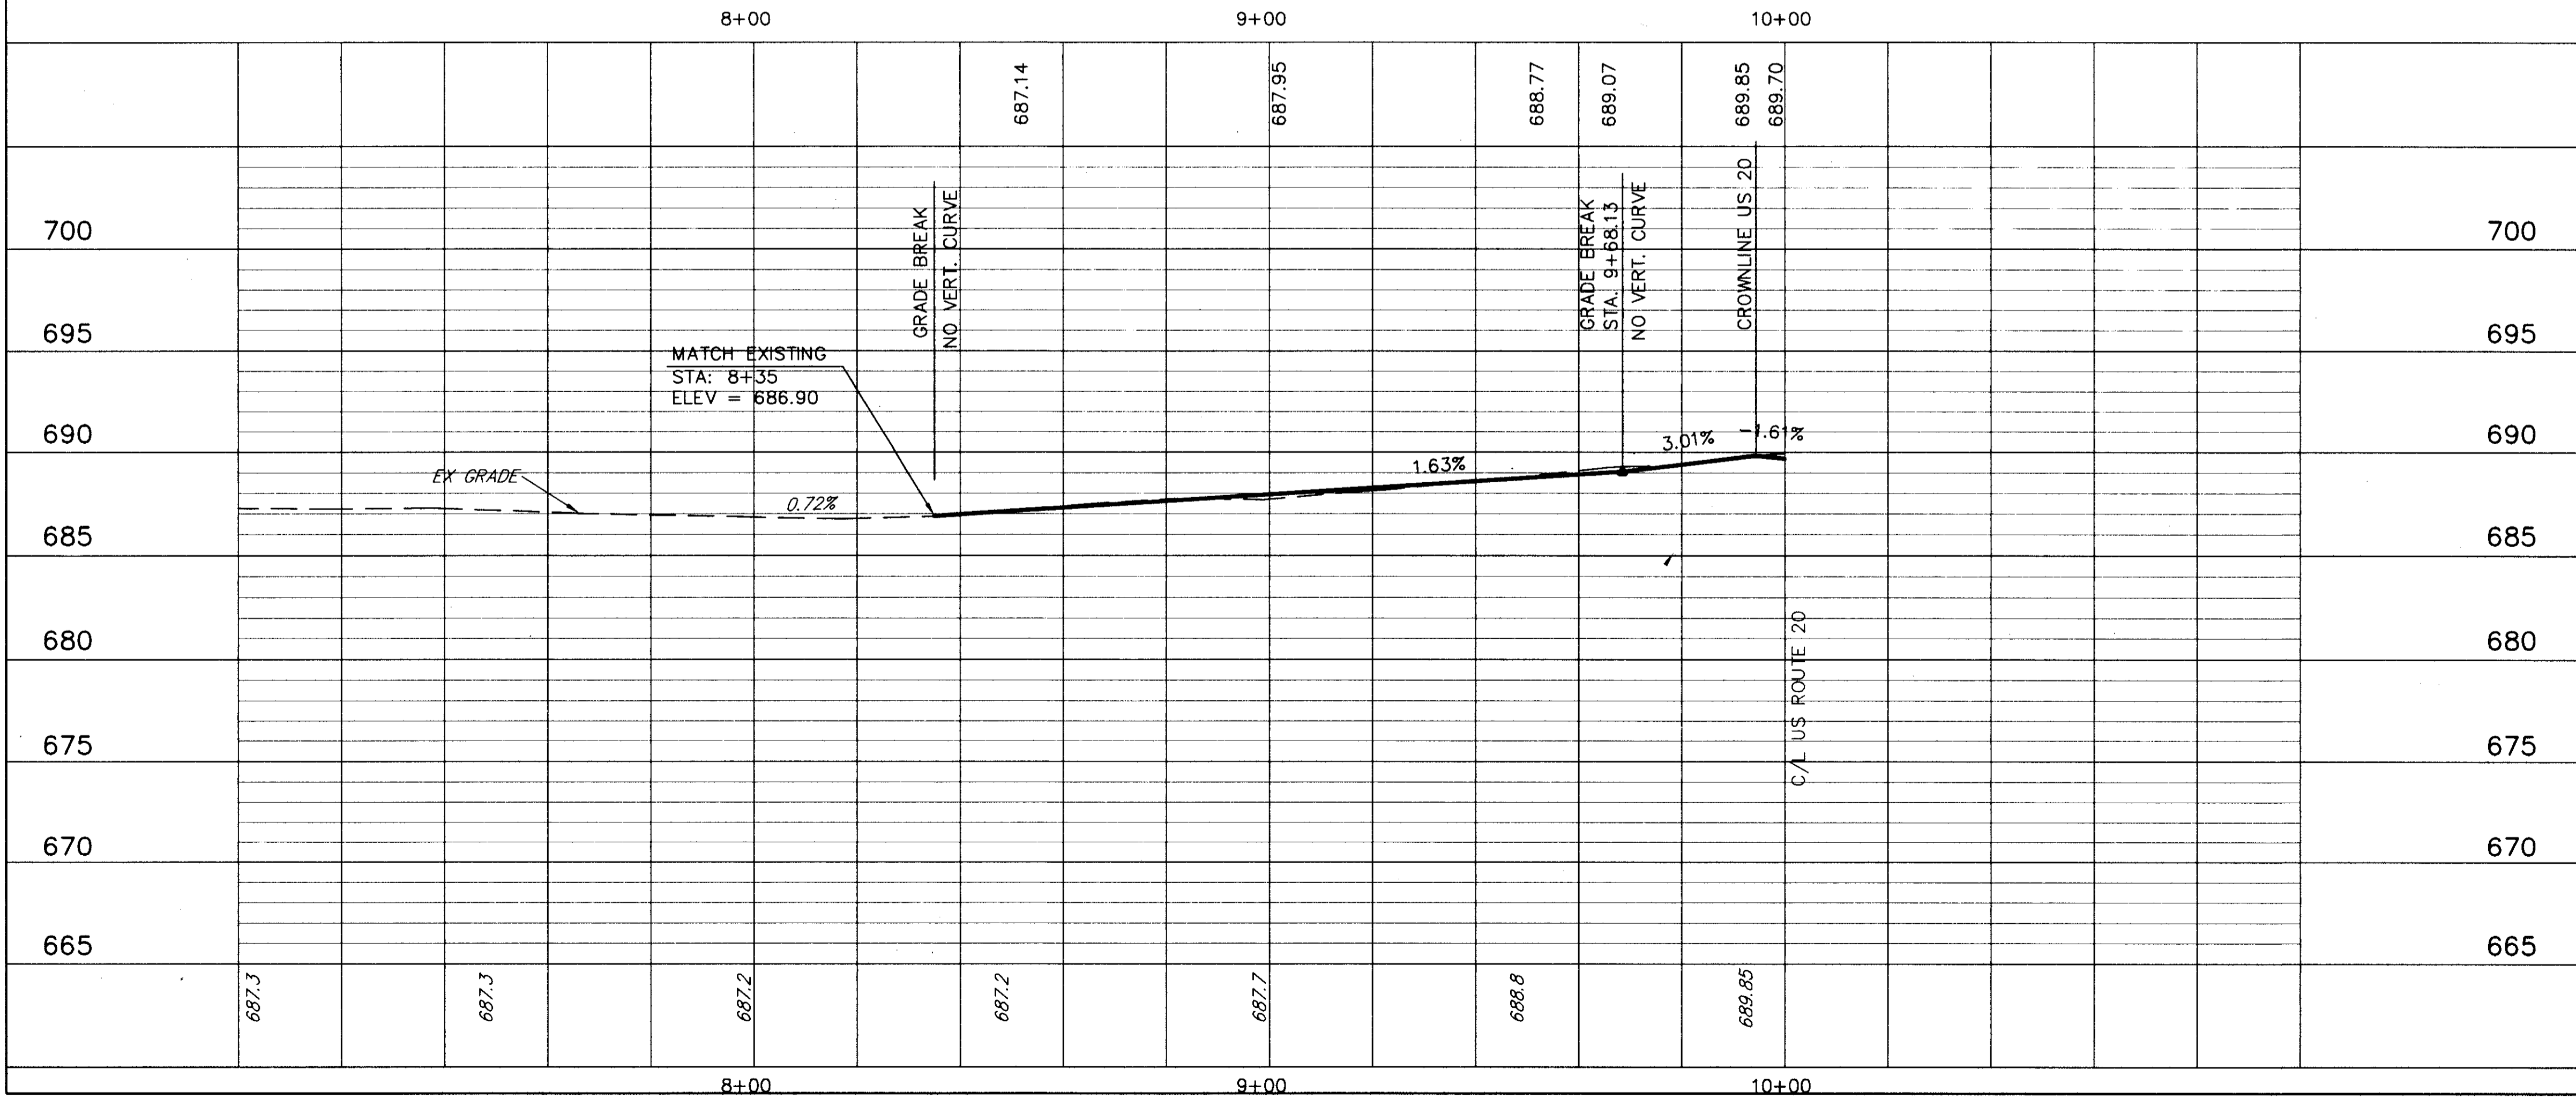

CALCULATED  
CHECKED

CHAPEL LANE PLAN AND PROFILE  
STA. 7+00 TO STA. 10+00

LAK - 20 - 18.40