



H:\1998\98404\DWG\PRC058.DWG

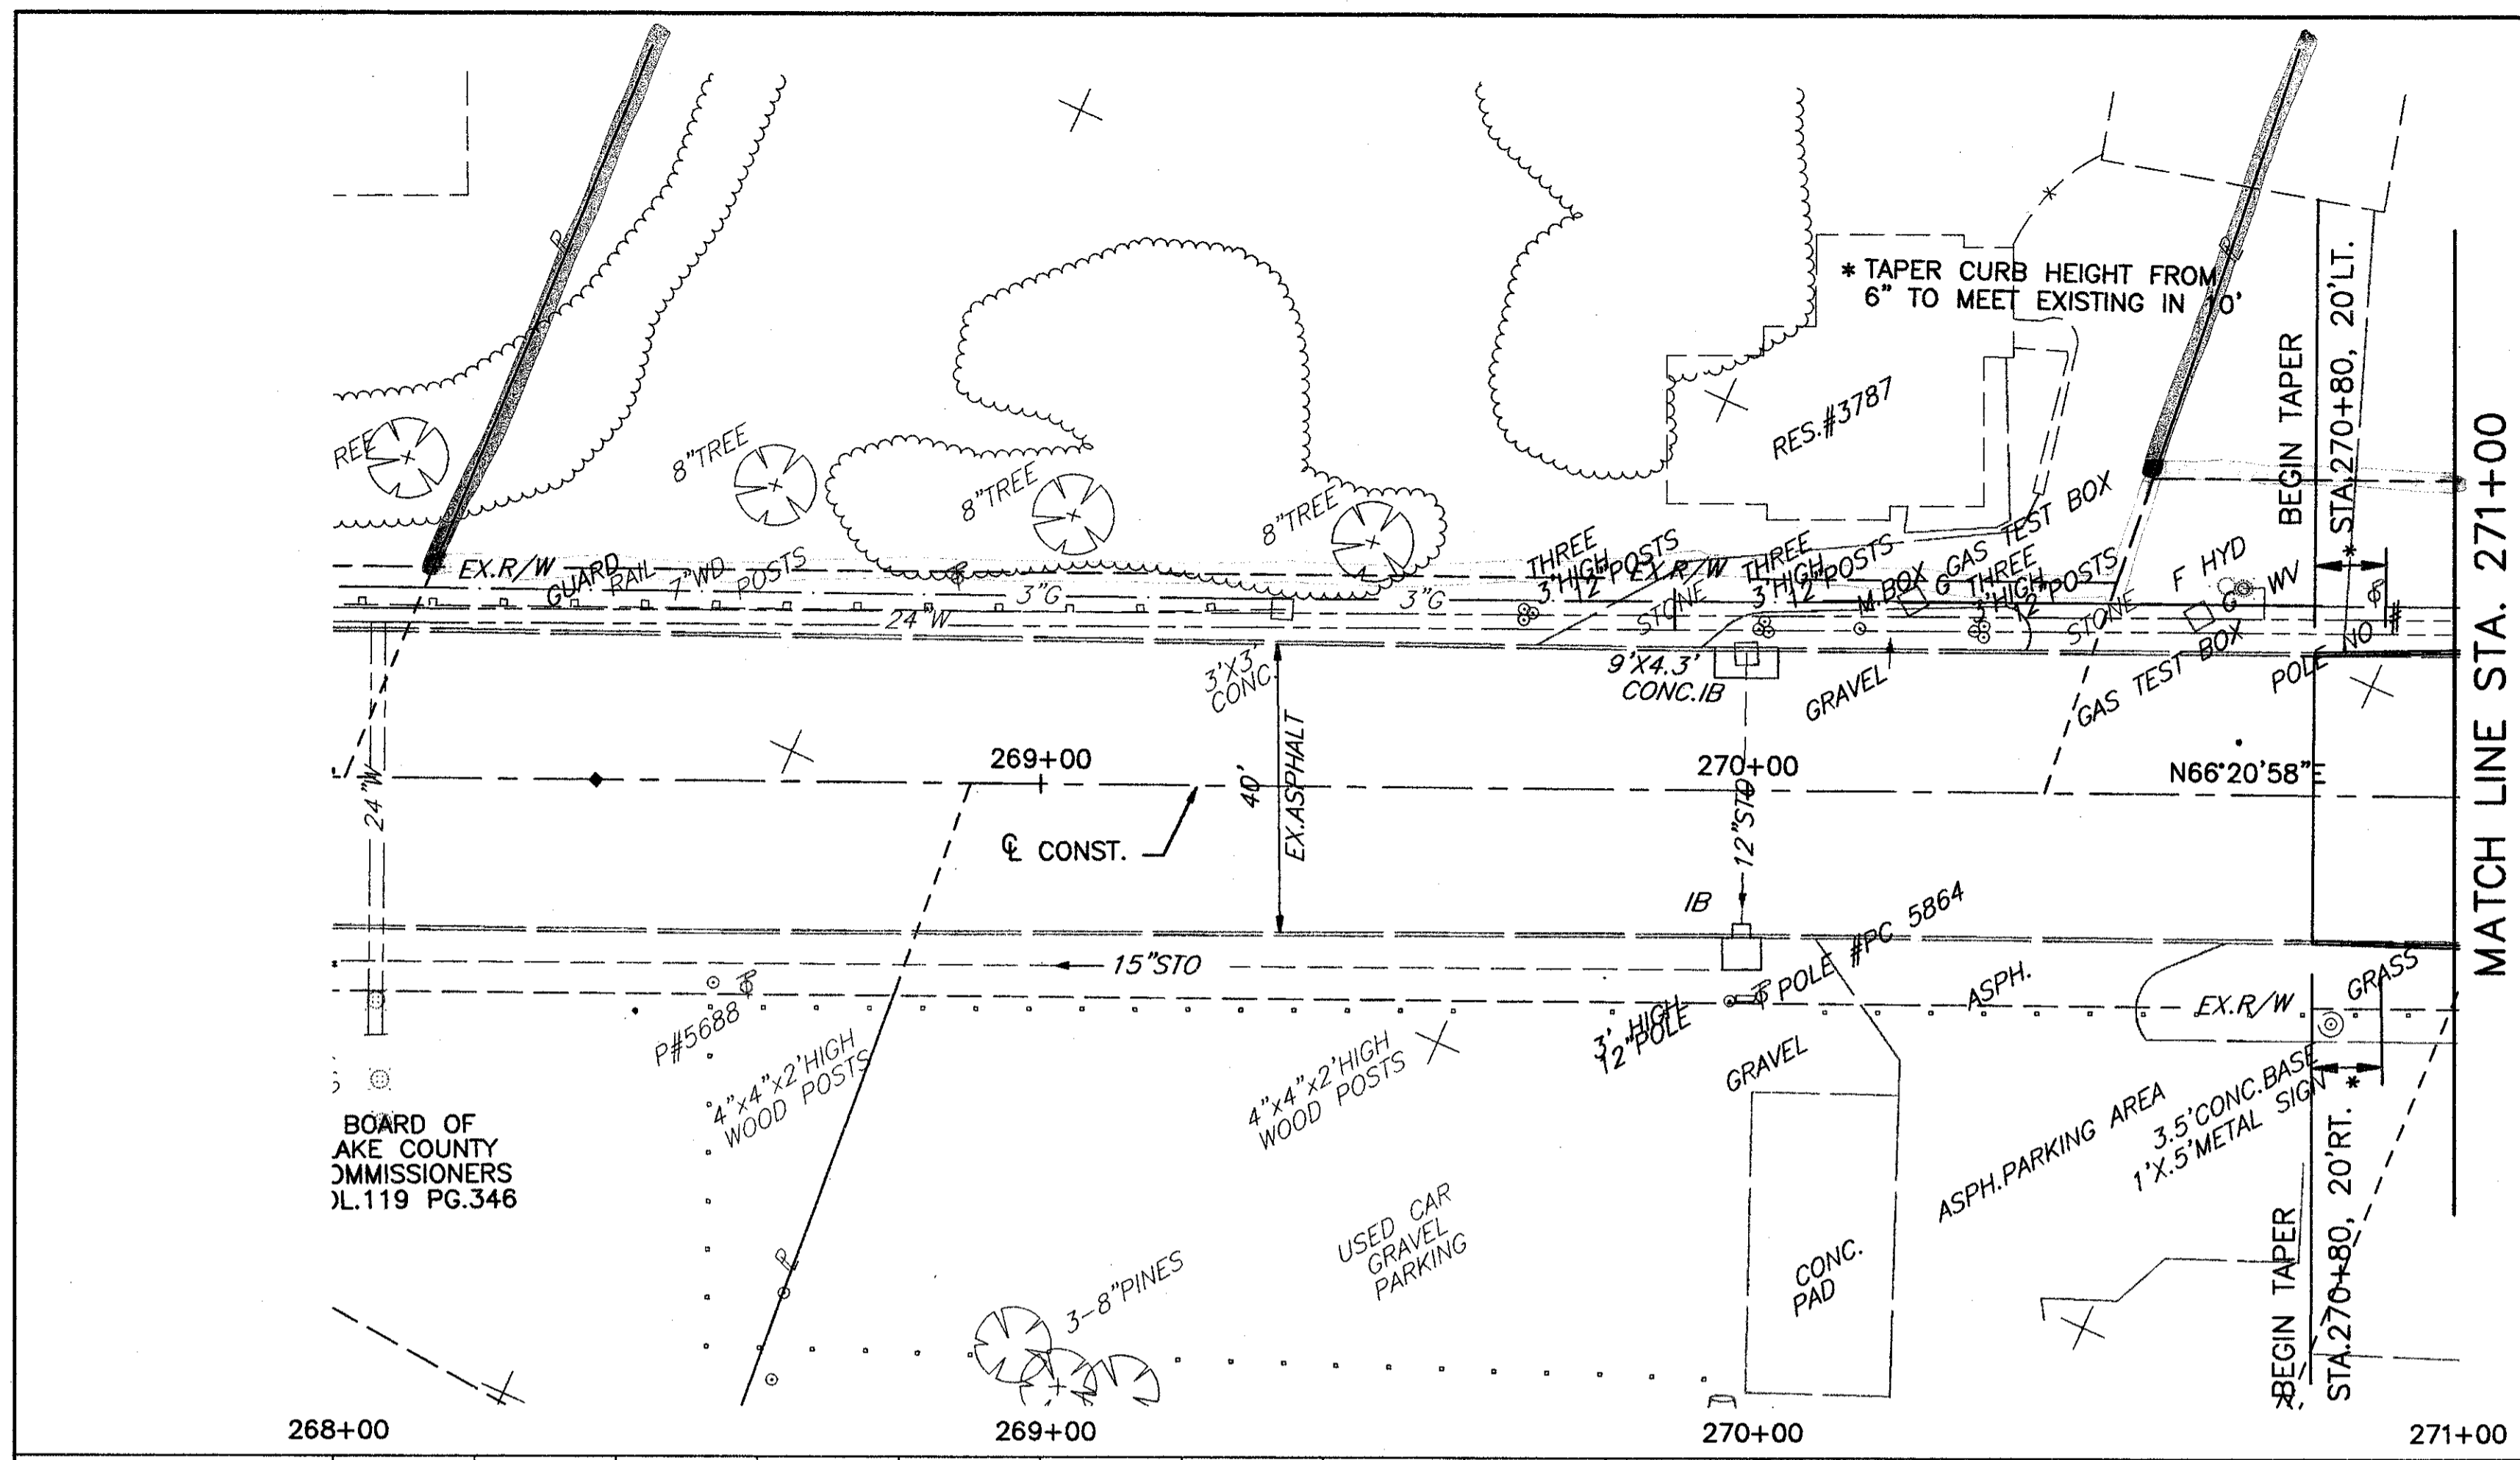

Station	Elevation	Notes
268+00	691.18	
269+00	691.30	
269+00	691.44	
269+00	691.62	
270+00	691.81	
270+00	691.91	
270+00	691.92	MATCH EXISTING STA. 270+80 ELEV. = 691.92±
271+00	691.98	
271+00	692.02	

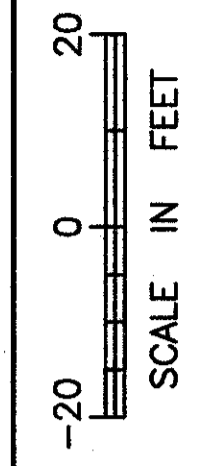

CALCULATED
CHECKED

US ROUTE 20 PLAN AND PROFILE
STA. 268+00 TO STA. 271+00

LAK - 20 - 18.40

