


COPYRIGHT: CT CONSULTANTS INC. H:\1998\98404gr\DWG\GreenRd.dwg 07/21/99 11:01:32 AM EDT

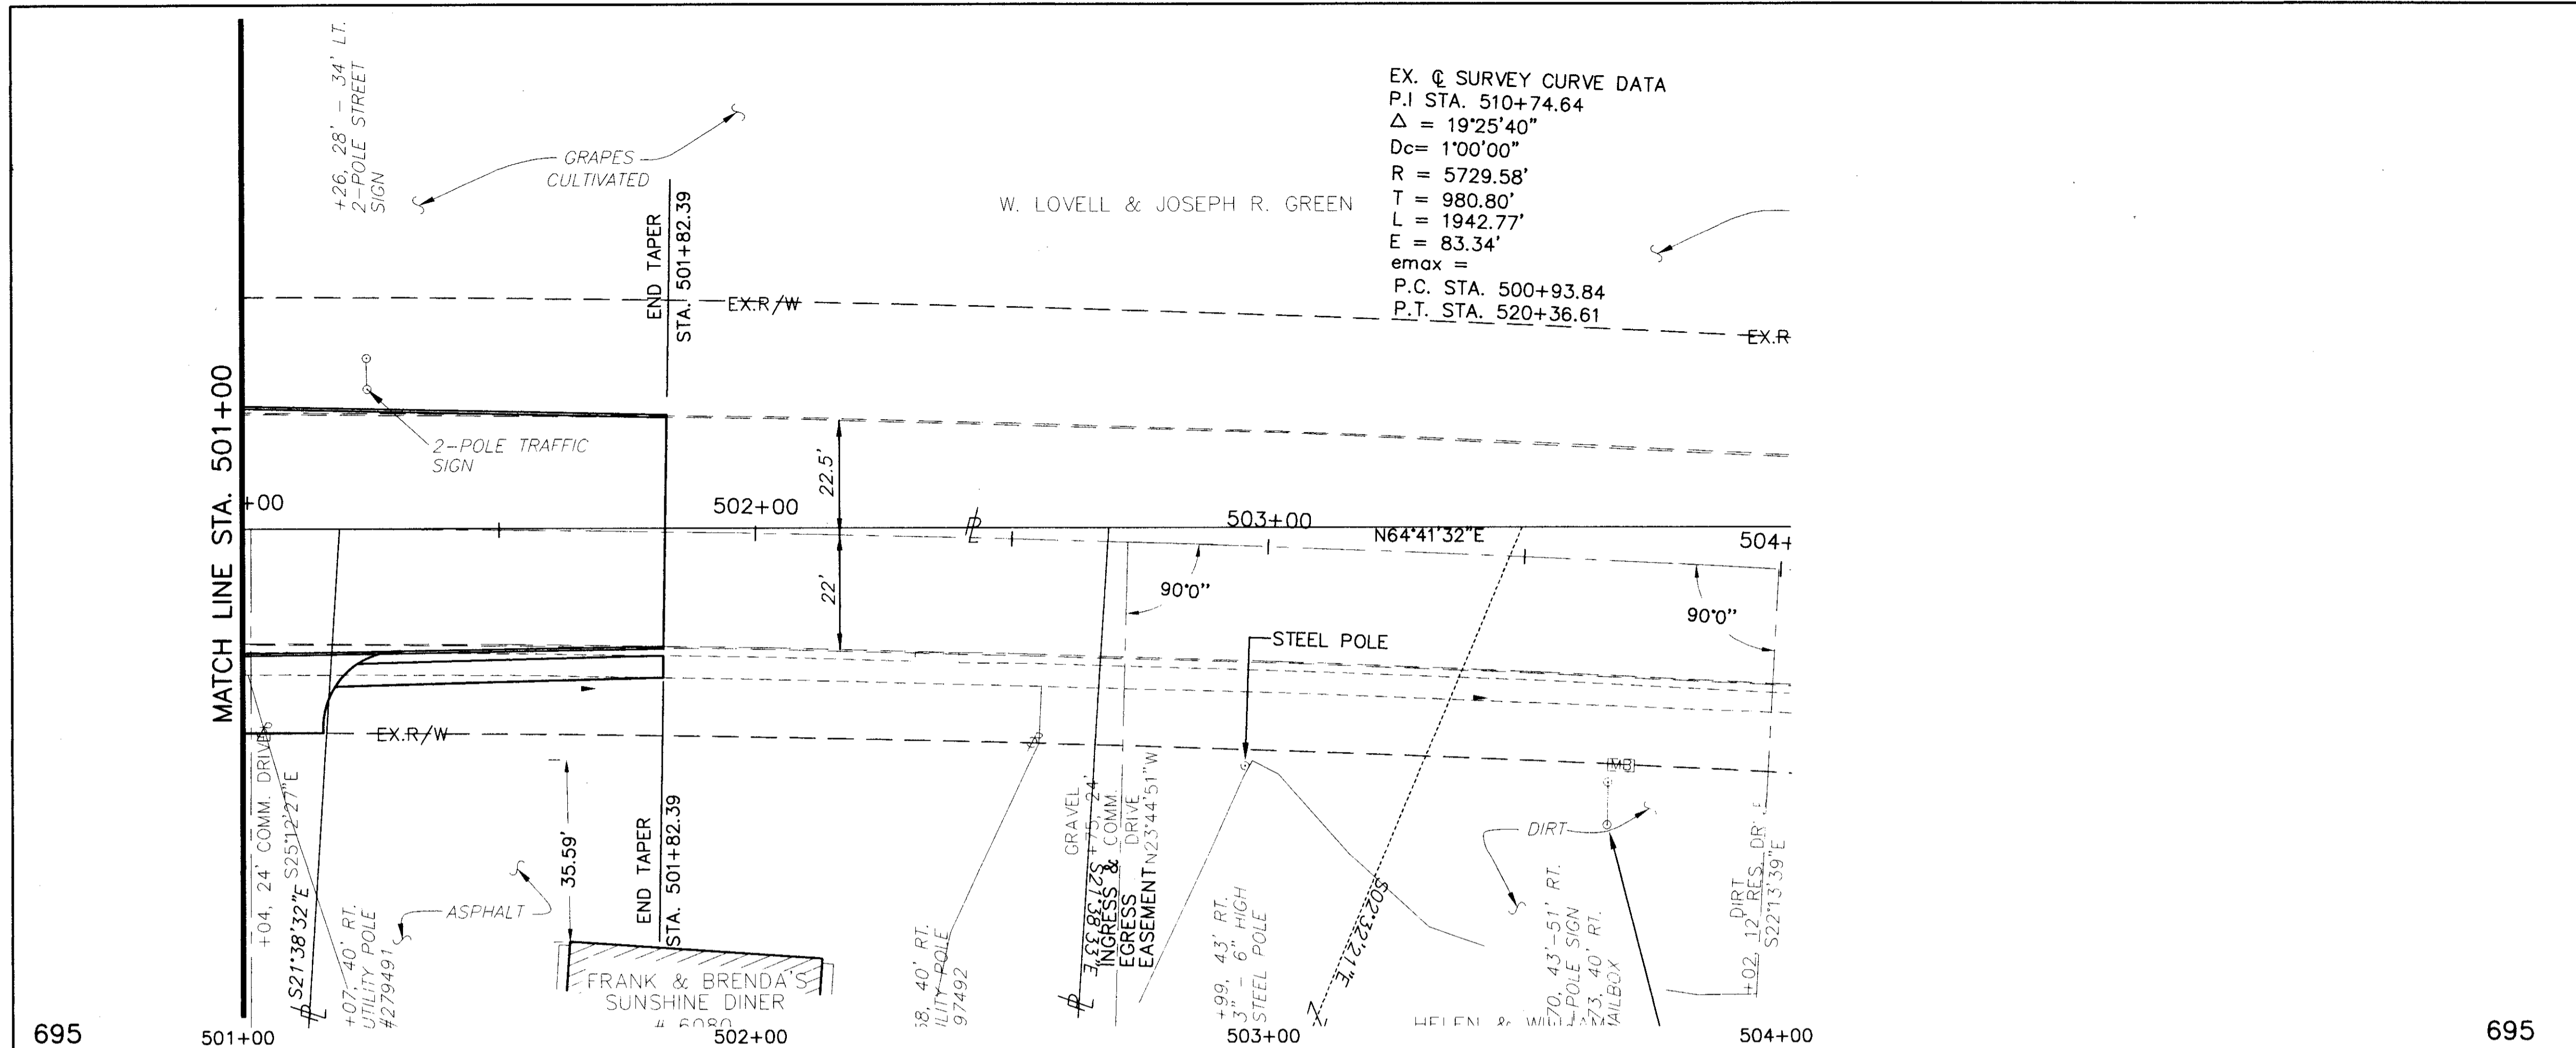

695	501+00	676.59	676.62	676.57	676.46	676.34		676.11		675.88		675.65		675.42		695
690																690
685		100.00' VC HIGH POINT ELEV = 676.62 HIGH POINT STA = 501+21.72 PVI STA = 501+27.39 PVI ELEV = 676.75 SSD > 625' SSD EXCEEDS DESIGN VALUE														685
680	MATCH LINE STA. 501+00															680
675																675
670																670
665																665
660																660
655																655
650																650
645																645
	501+00	676.48		676.39	676.28	676.08	675.96	675.78								
	502+00															
	503+00															
	504+00															

US ROUTE 20 PLAN AND PROFILE
 STA. 501+00 TO STA. 504+00

LAK - 20 - 18.40