


H:\1998\98404.dwg\HALERWSH.dwg 02/04/2000 08:18:10 AM EST

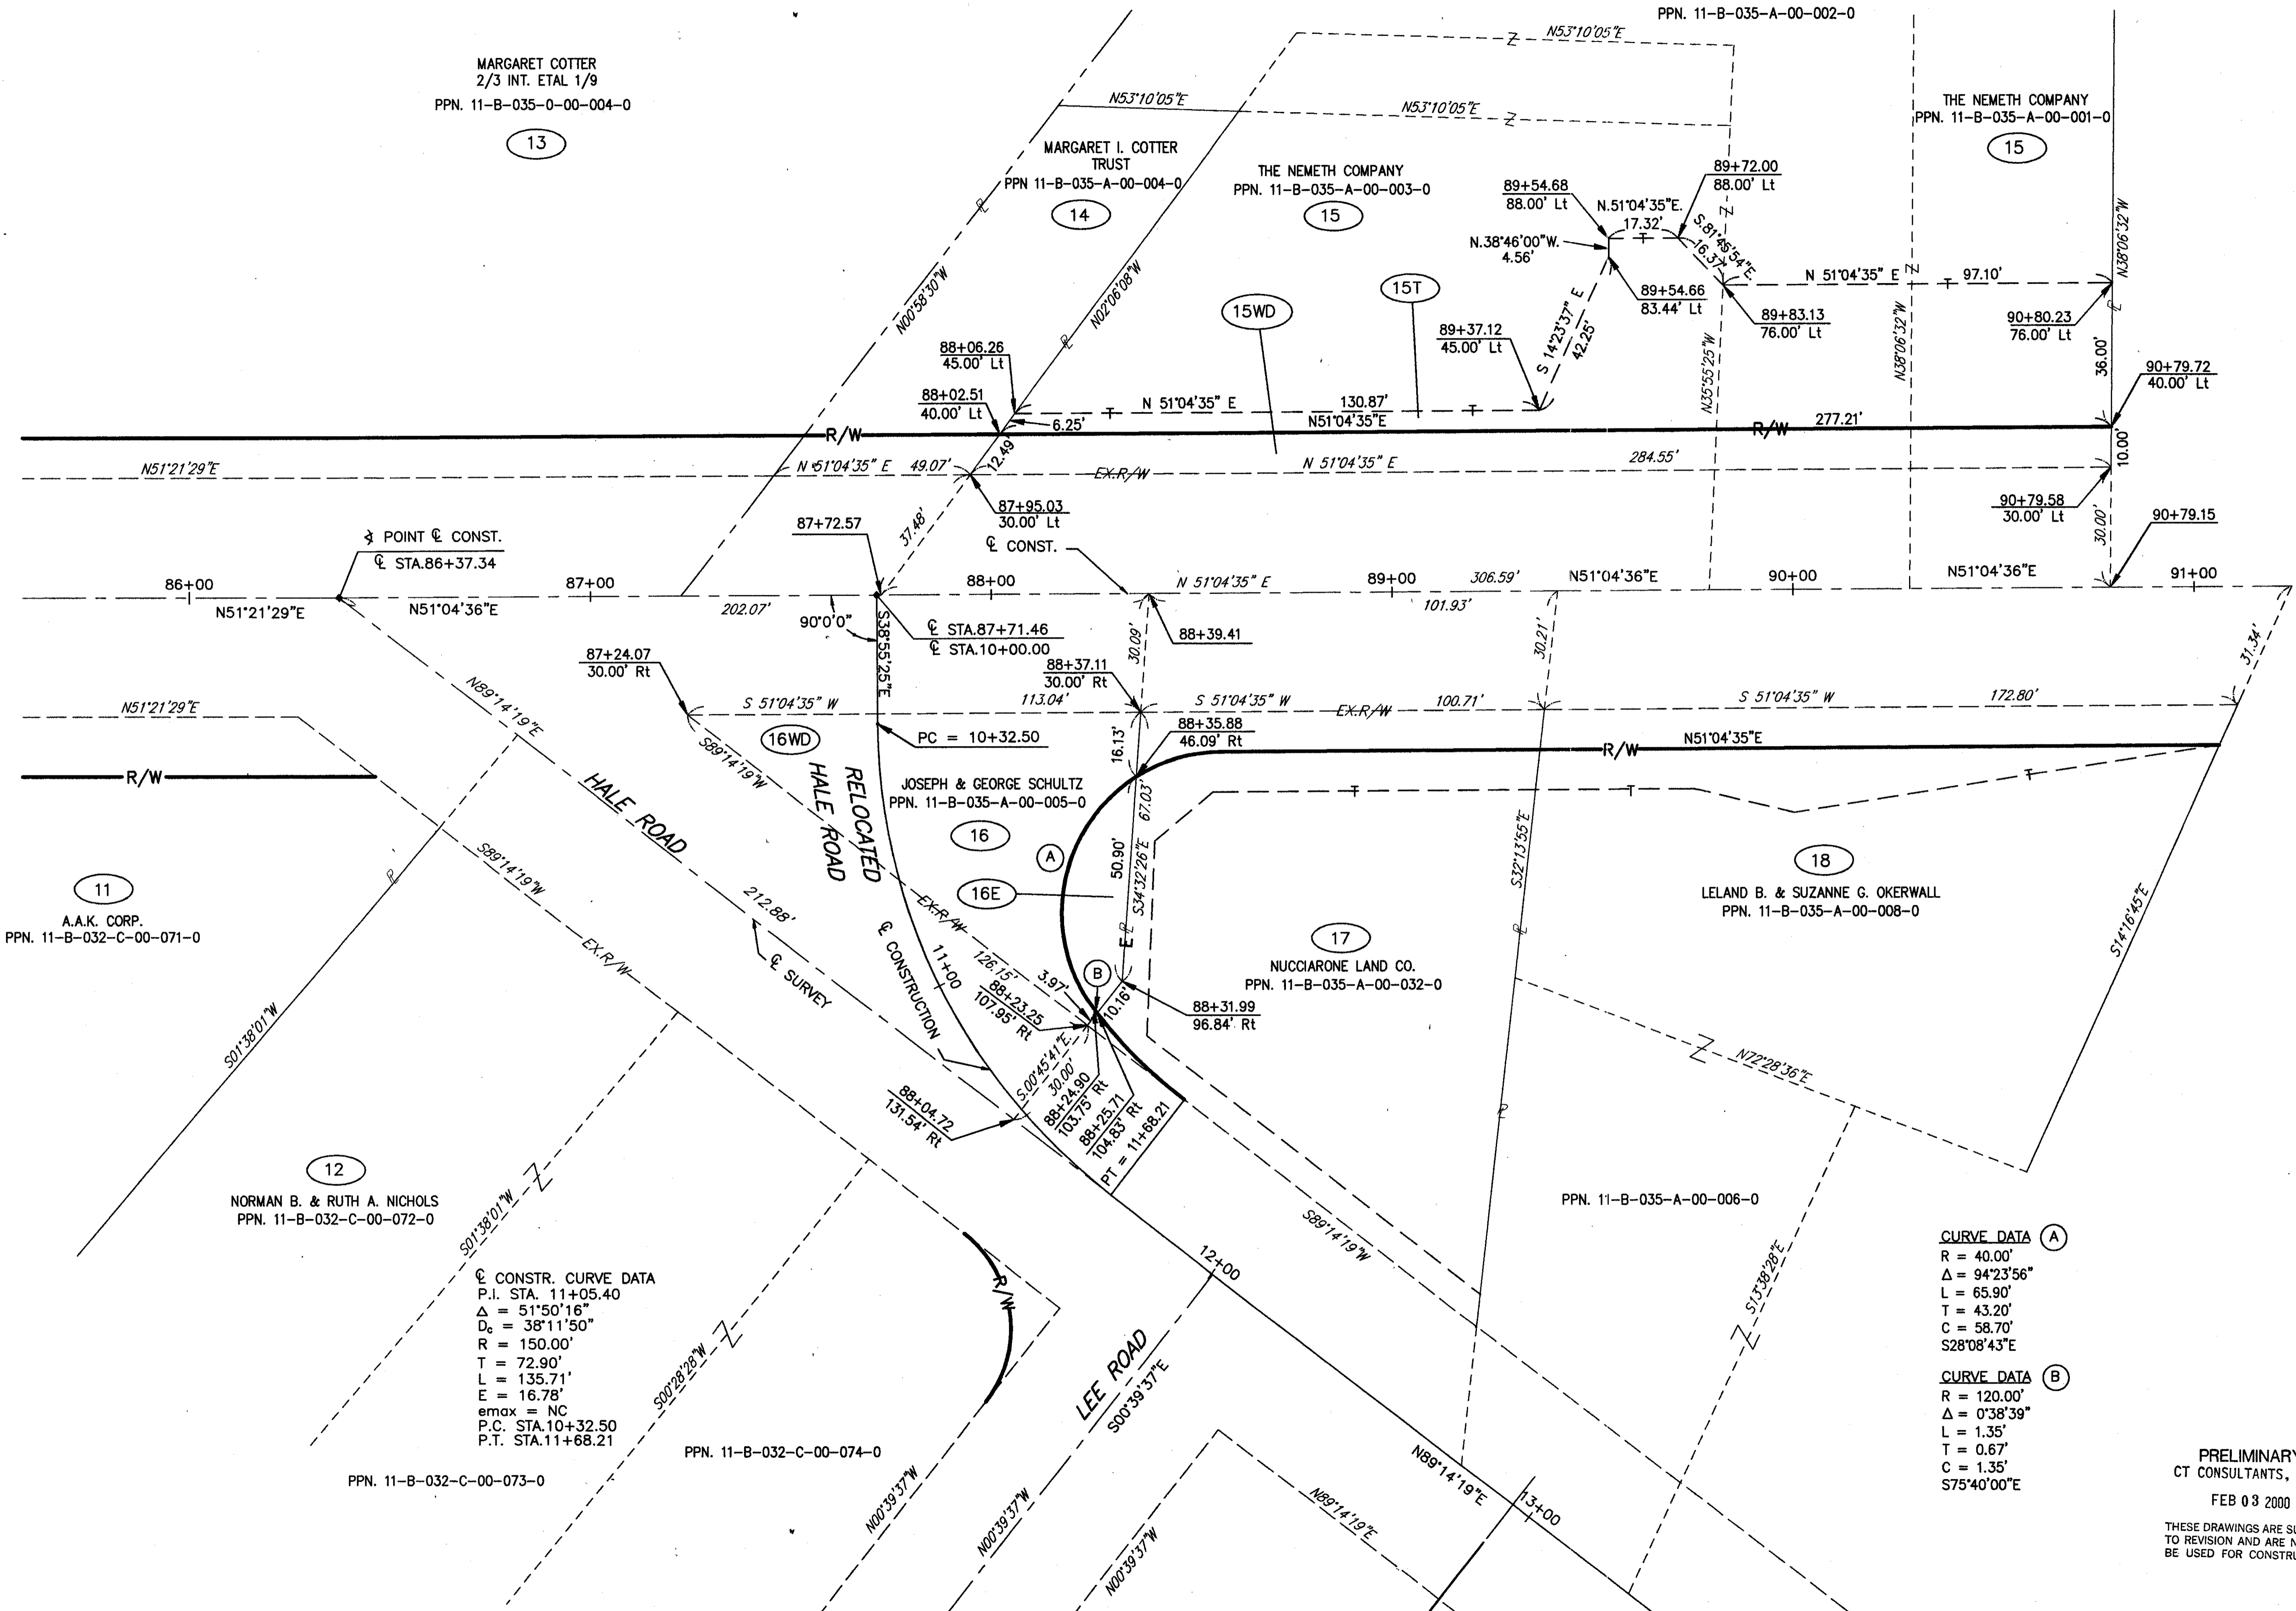

RIGHT OF WAY PLAN
STA. TO STA.

LAK - 20 - 18.72

PRELIMINARY
CT CONSULTANTS, INC.
FEB 03 2000

THESE DRAWINGS ARE SUBJECT
TO REVISION AND ARE NOT TO
BE USED FOR CONSTRUCTION

SCALE IN FEET
0 20
-20

FEDERAL PROJECT NO.
STATE PROJECT NO. 6065

MARGARET COTTER
2/3 INT. ETAL 1/9
PPN. 11-B-035-0-00-004-0

13

MARGARET I. COTTER
TRUST
PPN. 11-B-035-A-00-004-0

14

THE NEMETH COMPANY
PPN. 11-B-035-A-00-003-0

15

THE NEMETH COMPANY
PPN. 11-B-035-A-00-001-0

15

11

A.A.K. CORP.
PPN. 11-B-032-C-00-071-0

12

NORMAN B. & RUTH A. NICHOLS
PPN. 11-B-032-C-00-072-0

JOSEPH & GEORGE SCHULTZ
PPN. 11-B-035-A-00-005-0

16

16E

17

NUCCARONE LAND CO.
PPN. 11-B-035-A-00-032-0

18


LELAND B. & SUZANNE G. OKERWALL
PPN. 11-B-035-A-00-008-0

CONSTR. CURVE DATA
 P.I. STA. 11+05.40
 Δ = 51°50'16"
 D_c = 38°11'50"
 R = 150.00'
 T = 72.90'
 L = 135.71'
 E = 16.78'
 e_{max} = NC
 P.C. STA. 10+32.50
 P.T. STA. 11+68.21

CURVE DATA (A)
 R = 40.00'
 Δ = 94°23'56"
 L = 65.90'
 T = 43.20'
 C = 58.70'
 S28°08'43"E

CURVE DATA (B)
 R = 120.00'
 Δ = 0°38'39"
 L = 1.35'
 T = 0.67'
 C = 1.35'
 S75°40'00"E

PRELIMINARY
 CT CONSULTANTS, INC.
 FEB 03 2000
 THESE DRAWINGS ARE SUBJECT
 TO REVISION AND ARE NOT TO
 BE USED FOR CONSTRUCTION

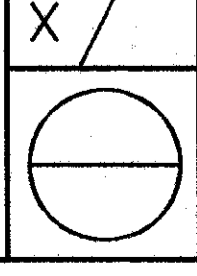

77ARW