


H:\1998\98404\dwg\CENTERTK.dwg 12/29/1999 11:38:19 AM EST

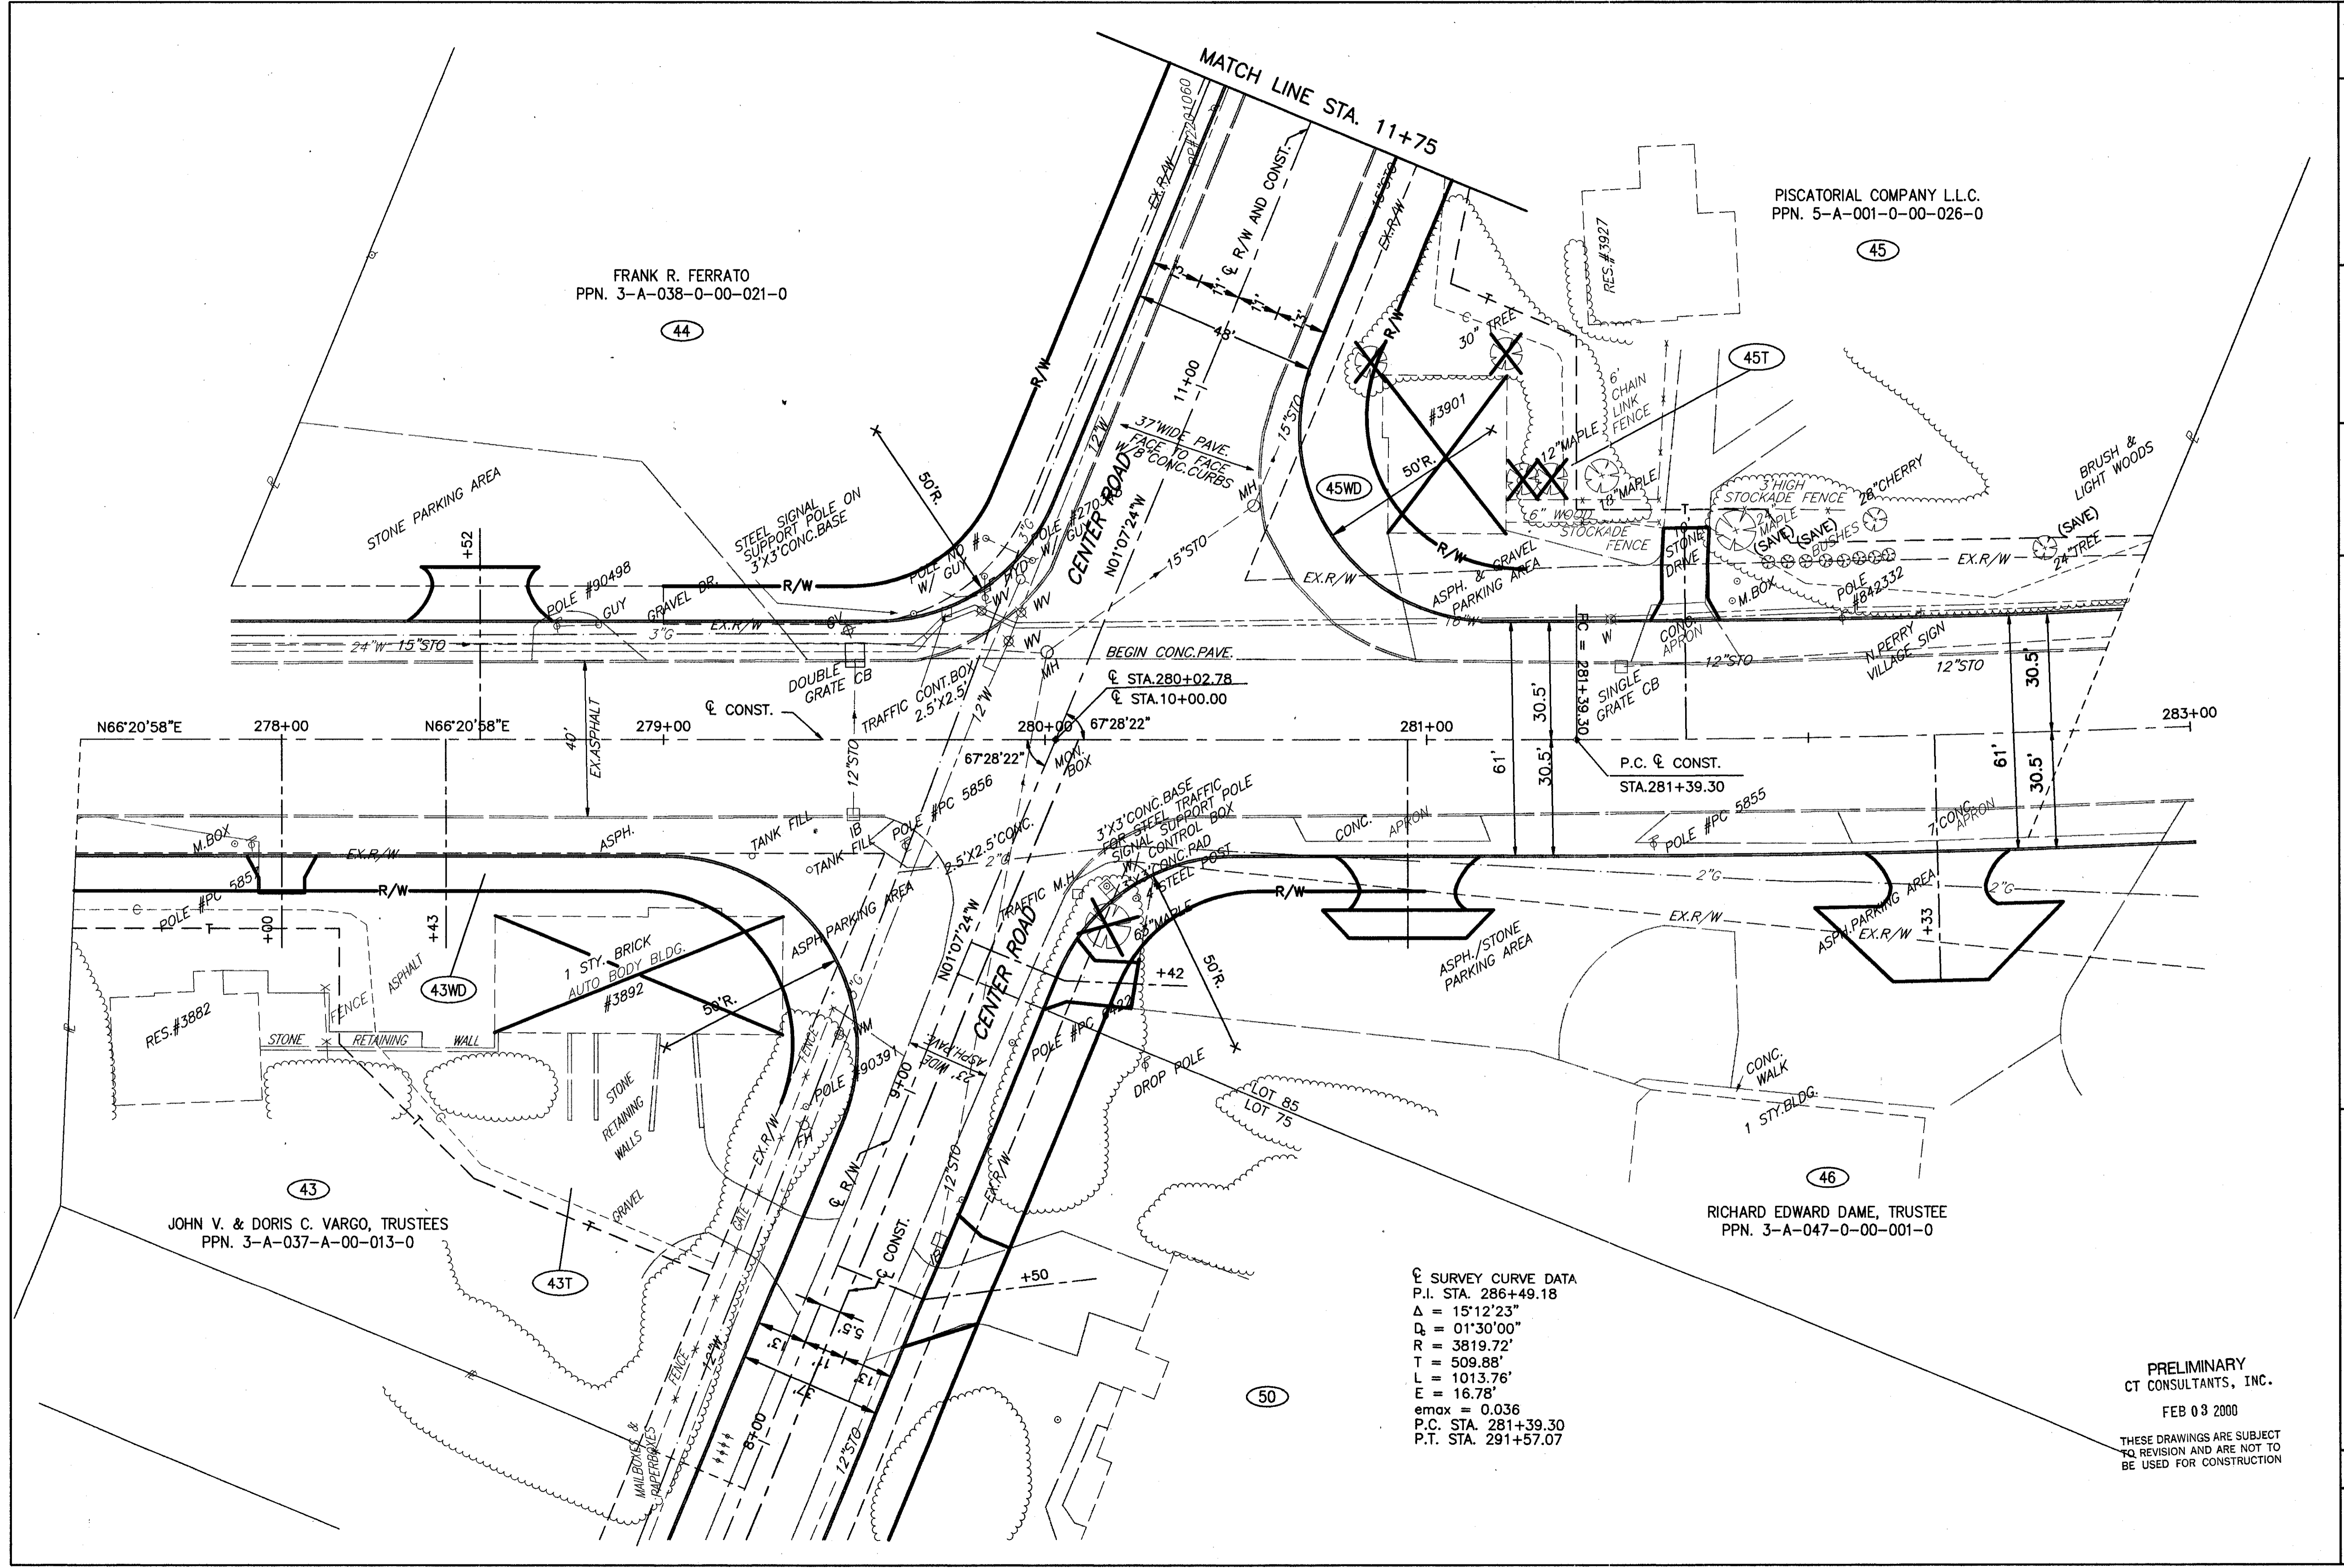

N

20
0
-20
SCALE IN FEET

FEDERAL PROJECT NO.
STATE PROJECT NO. 6065

RIGHT OF WAY PLAN
STA. TO STA.

LAK - 20 - 18.72

PRELIMINARY
CT CONSULTANTS, INC.
FEB 03 2000

THESE DRAWINGS ARE SUBJECT
TO REVISION AND ARE NOT TO
BE USED FOR CONSTRUCTION

784