
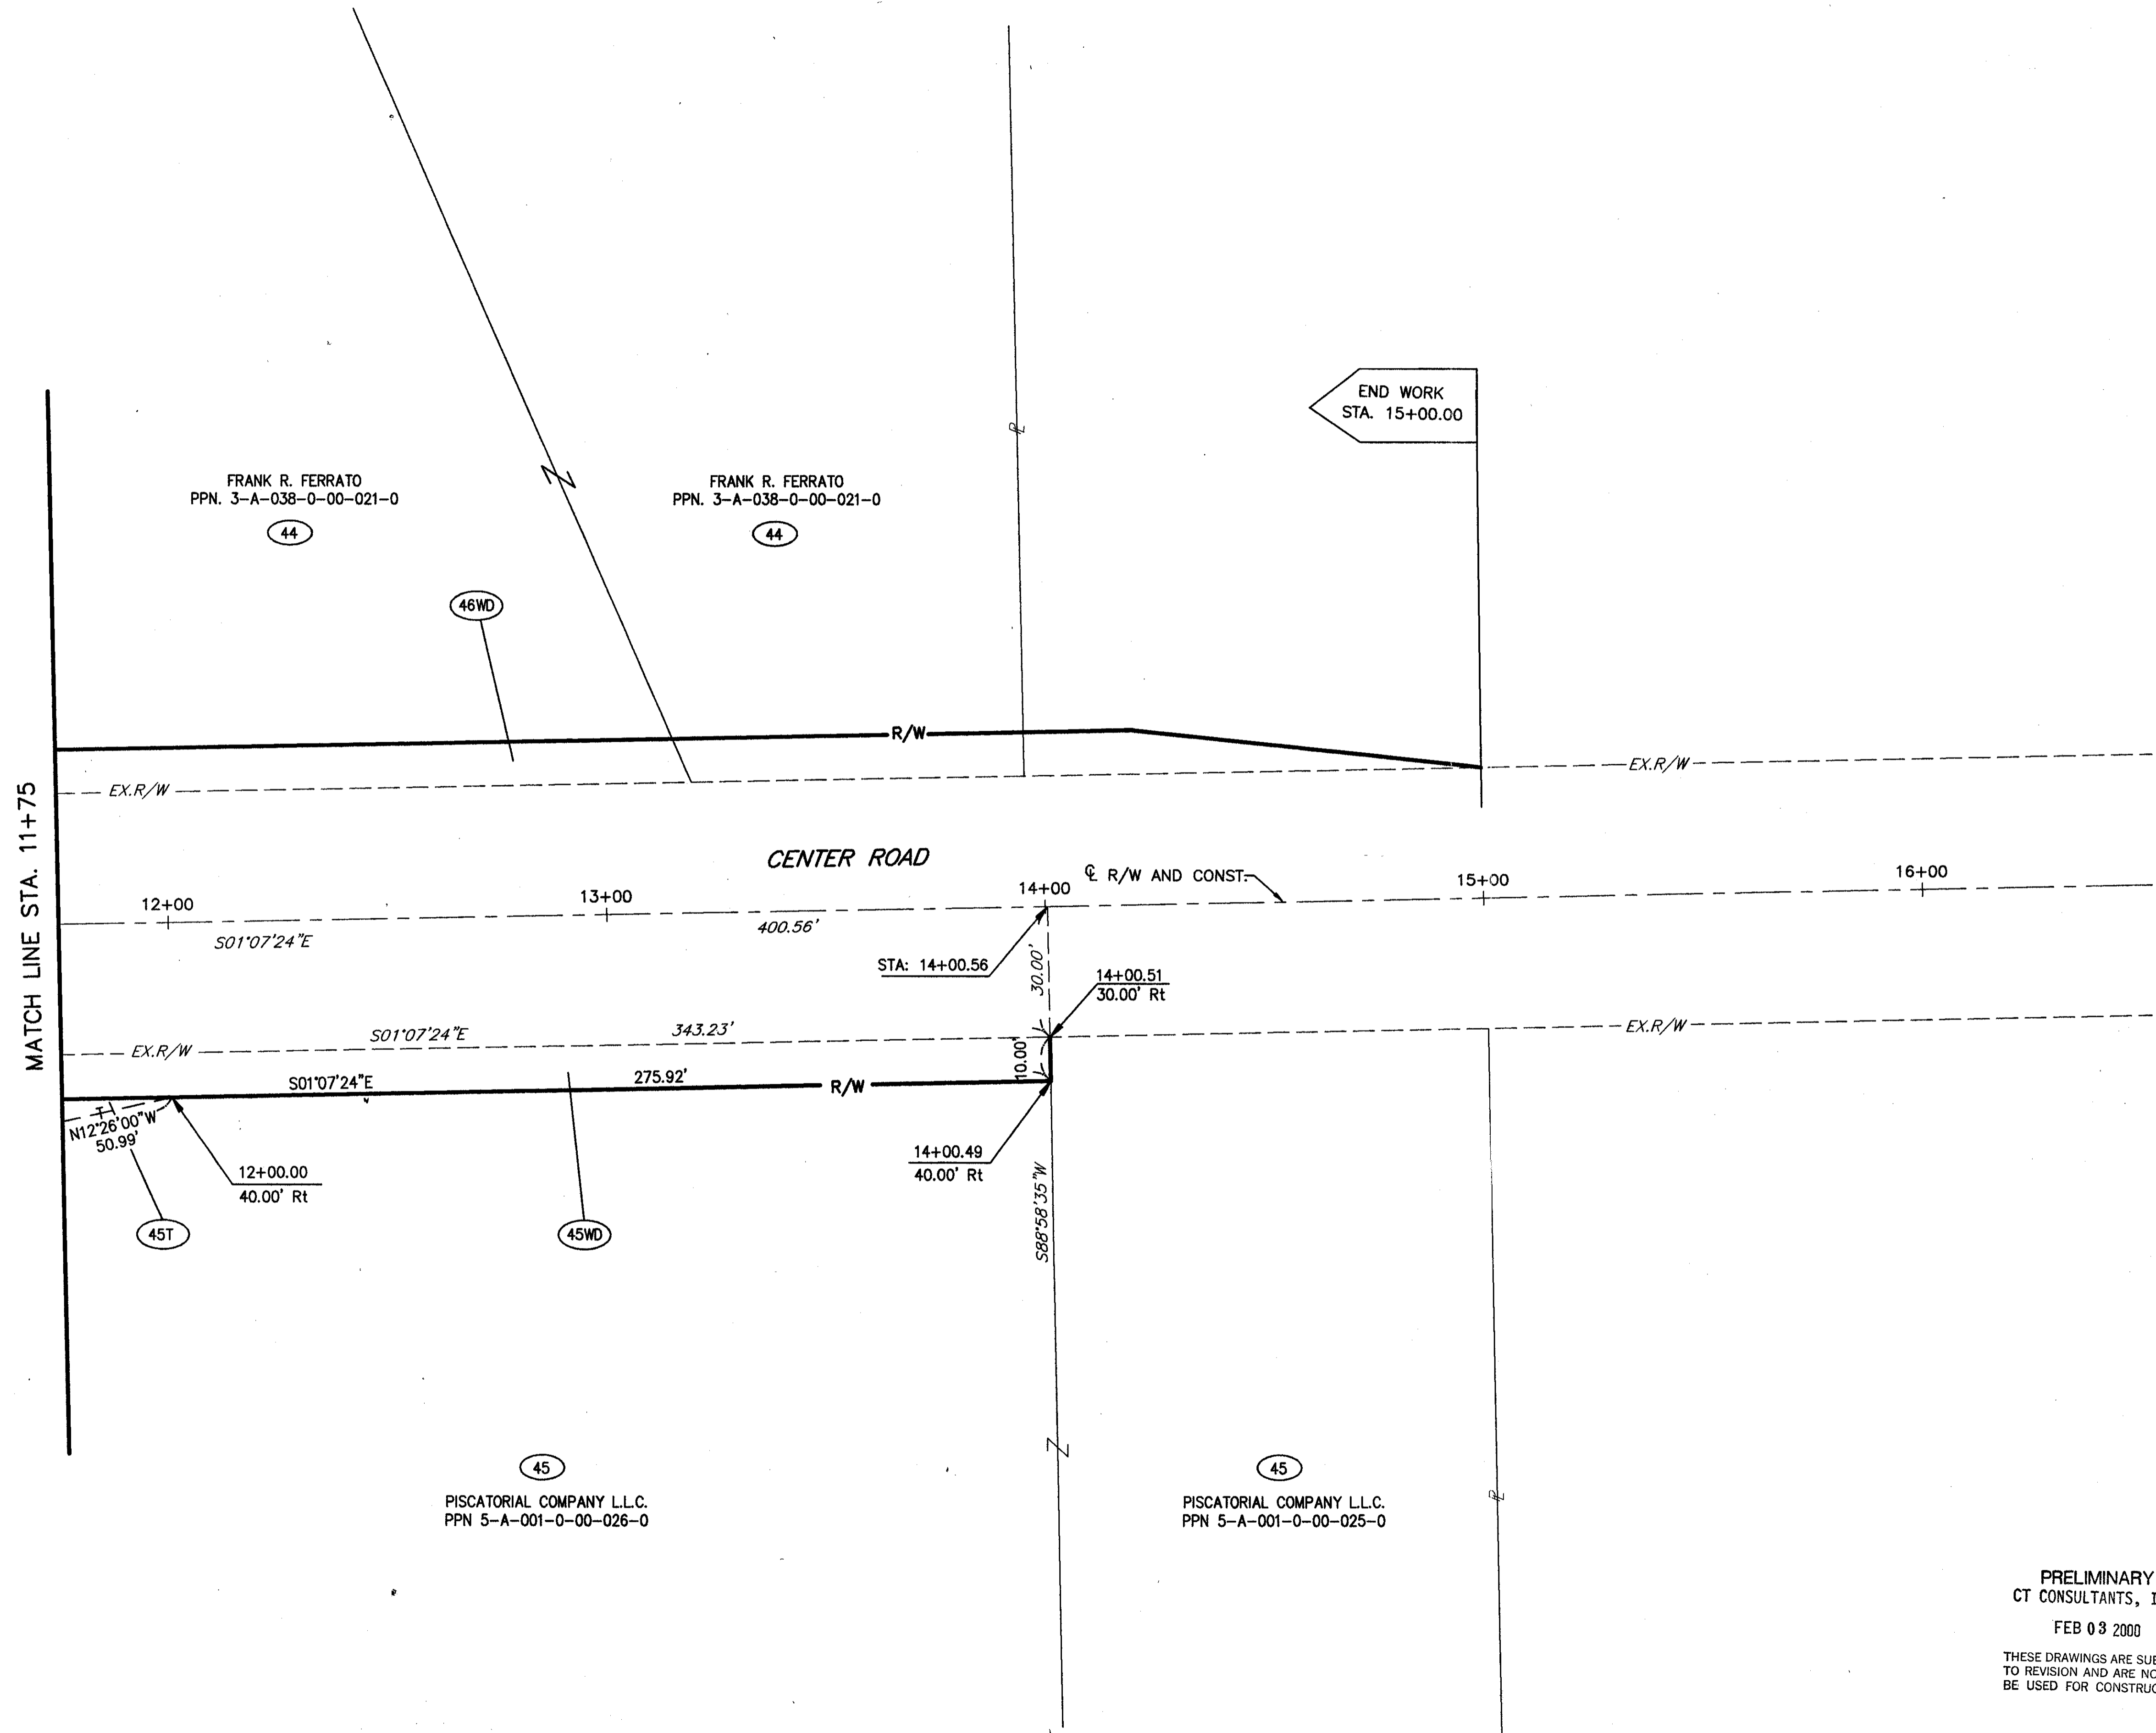


H:\1998\98404\dwg\45RWSH.dwg 02/04/2000 07:32:42 AM EST

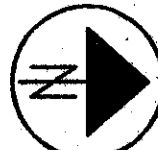

PRELIMINARY
 CT CONSULTANTS, INC.
 FEB 03 2000
 THESE DRAWINGS ARE SUBJECT
 TO REVISION AND ARE NOT TO
 BE USED FOR CONSTRUCTION

 SCALE IN FEET -20 0 20
FEDERAL PROJECT NO. STATE PROJECT NO. 6065
RIGHT OF WAY PLAN STA. 11+75.00 TO STA. 15+00.00
LAK - 20 - 1872

81R