


TYPICAL SECTIONS

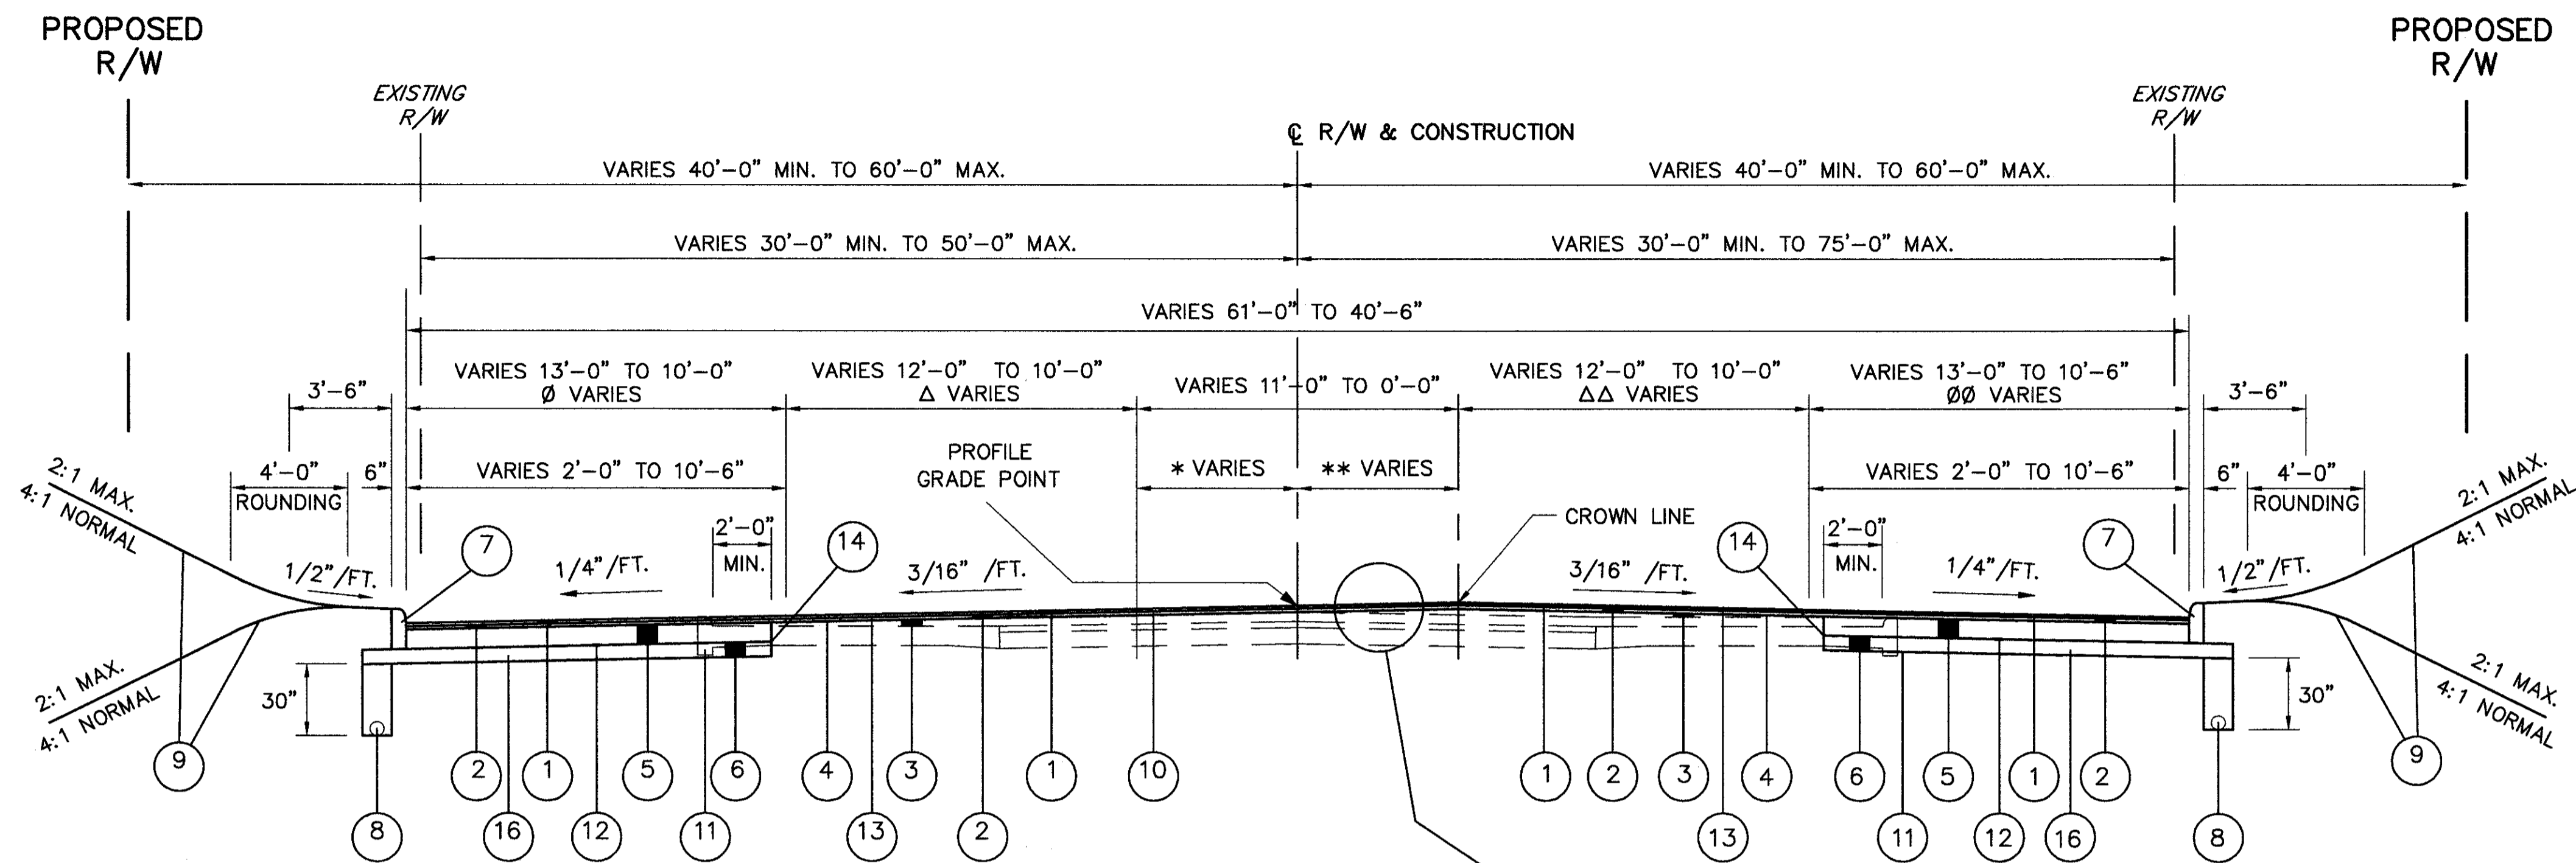

*** VARIES LEFT**

VARIES 0'-0" TO 5'-6" STA. 68+97.00 TO STA. 73+67.00, LT.
 5'-6" - STA. 90+80.00 TO STA. 91+30.00, LT.
 VARIES 5'-6" TO 0'-0" STA. 91+30.00 TO STA. 95+50.00, LT.

5'-6" - STA.176+70.00 TO STA.177+20.00, LT.
 VARIES 5'-6" TO 0'-0" STA.177+20.00 TO STA.181+40.00, LT.
 VARIES 0'-0" TO 5'-6" STA.270+80.00 TO STA.275+50.00, LT.
 VARIES 0'-0" TO 5'-6" STA.397+59.00 TO STA.402+29.00, LT.
 VARIES 5'-6" TO 0'-0" STA.408+75.00 TO STA.412+00.00, LT.
 VARIES 0'-0" TO 5'-6" STA.487+80.00 TO STA.492+50.00, LT.
 5'-6" - STA.497+10.00 TO STA.497+60.00, LT.
 VARIES 5'-6" TO 3'-4" STA.497+60.00 TO STA.499+06.45, LT.

Ø VARIES LEFT


VARIES 13'-0" TO 12'-6" STA.497+60.00 TO STA. 499+06.45, LT.

Δ VARIES LEFT

VARIES 12'-0" TO 11'-6" STA.497+60.00 TO STA. 499+06.45, LT.

U.S. 20 4 LANE TO 5 LANE SECTION

STA. 68+97.00 TO STA. 73+67.00 = 470.00 LIN. FT.
 STA. 90+80.00 TO STA. 95+50.00 = 470.00 LIN. FT.
 STA. 166+13.00 TO STA. 170+83.00 = 470.00 LIN. FT.
 STA. 176+70.00 TO STA. 181+40.00 = 470.00 LIN. FT.
 STA. 270+80.00 TO STA. 275+50.00 = 470.00 LIN. FT.
 STA. 397+59.00 TO STA. 402+29.00 = 470.00 LIN. FT.
 STA. 408+75.00 TO STA. 412+00.00 = 325.00 LIN. FT.
 STA. 487+80.00 TO STA. 492+50.00 = 470.00 LIN. FT.
 STA. 497+10.00 TO STA. 499+06.45 = 196.45 LIN. FT.
 3811.45 LIN. FT.

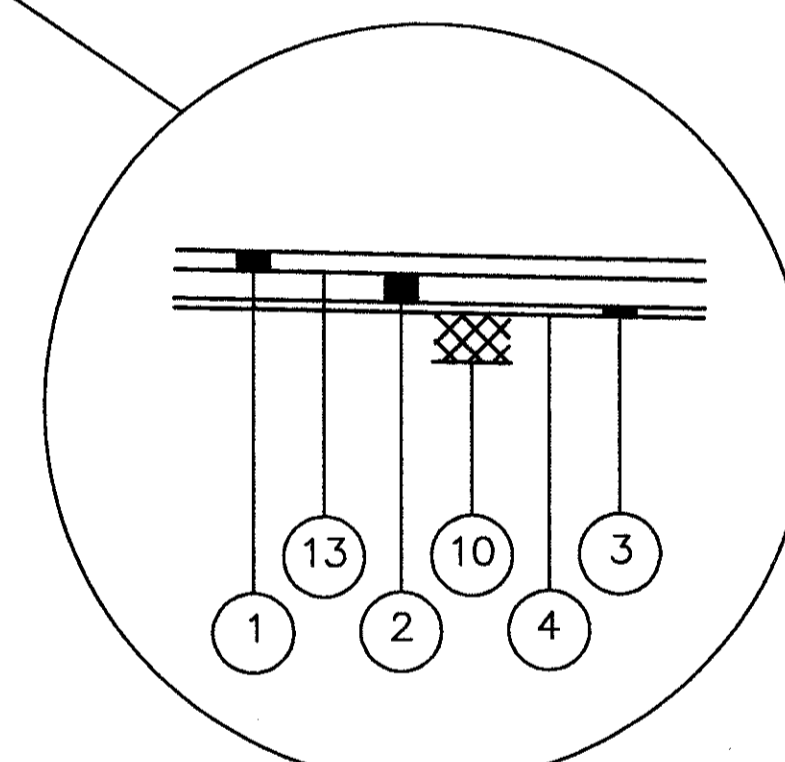

****VARIES RIGHT**

VARIES 0'-0" TO 5'-6" STA. 68+97.00 TO STA. 73+17.00, RT.
 5'-6" - STA. 73+17.00 TO STA. 73+67.00, RT.
 VARIES 5'-6" TO 0'-0" STA. 90+80.00 TO STA. 95+50.00, RT.
 VARIES 0'-0" TO 5'-6" STA. 166+13.00 TO STA. 170+33.00, RT.
 5'-6" - STA. 170+33.00 TO STA. 170+83.00, RT.
 VARIES 5'-6" TO 0'-0" STA. 176+70.00 TO STA. 181+40.00, RT.
 VARIES 0'-0" TO 5'-6" STA. 270+80.00 TO STA. 275+00.00, RT.
 5'-6" - STA. 275+00.00 TO STA. 275+50.00, RT.
 VARIES 0'-0" TO 5'-6" STA. 397+59.00 TO STA. 401+79.00, RT.
 5'-6" - STA. 401+79.00 TO STA. 402+29.00, RT.
 VARIES 5'-6" TO 0'-0" STA. 408+25.00 TO STA. 412+00.00, RT.
 VARIES 0'-0" TO 5'-6" STA. 487+80.00 TO STA. 492+00.00, RT.
 5'-6" - STA. 492+00.00 TO STA. 492+50.00, RT.
 VARIES 5'-6" TO 3'-6" STA. 497+10.00 TO STA. 499+06.45, RT.

ØØ VARIES RIGHT

VARIES 13'-0" TO 12'-5" STA.497+10.00 TO STA. 499+06.45, LT.

ΔΔ VARIES RIGHT

VARIES 12'-0" TO 11'-6" STA.497+10.00 TO STA. 499+06.45, LT.

LEGEND

- | | |
|---|---|
| ① ITEM 448 - 1 1/4" ASPHALT CONCRETE SURFACE COURSE, TYPE 1, PG64-22 | ⑨ ITEM 870 - SEEDING AND MULCHING |
| ② ITEM 448 - 1 3/4" ASPHALT CONCRETE INTERMEDIATE COURSE, TYPE 2, PG64-22 | ⑩ ITEM 254 - PAVEMENT PLANING, BITUMINOUS (0"MIN. - 3"MAX.) |
| ③ ITEM 448 - 1/2" ASPHALT CONCRETE, INTERMEDIATE COURSE, TYPE 1, PG64-22 | ⑪ ITEM 202 - CURB REMOVED |
| ④ ITEM 407 - TACK COAT | ⑫ ITEM 408 - BITUMINOUS PRIME COAT |
| ⑤ ITEM 301 - 8" BITUMINOUS AGGREGATE BASE, PG64-22 | ⑬ ITEM 407 - TACK COAT FOR INTERMEDIATE COURSE |
| ⑥ ITEM 304 - 6" AGGREGATE BASE | ⑭ ITEM 255 - FULL DEPTH PAVEMENT SAWING |
| ⑦ ITEM 830 - CURB, TYPE 6 | ⑮ ITEM 608 - 4" CONCRETE WALK |
| ⑧ ITEM 605 - 6" SHALLOW PIPE UNDERDRAIN WITH FABRIC WRAP | ⑯ ITEM 203 - SUBGRADE COMPACTION |