
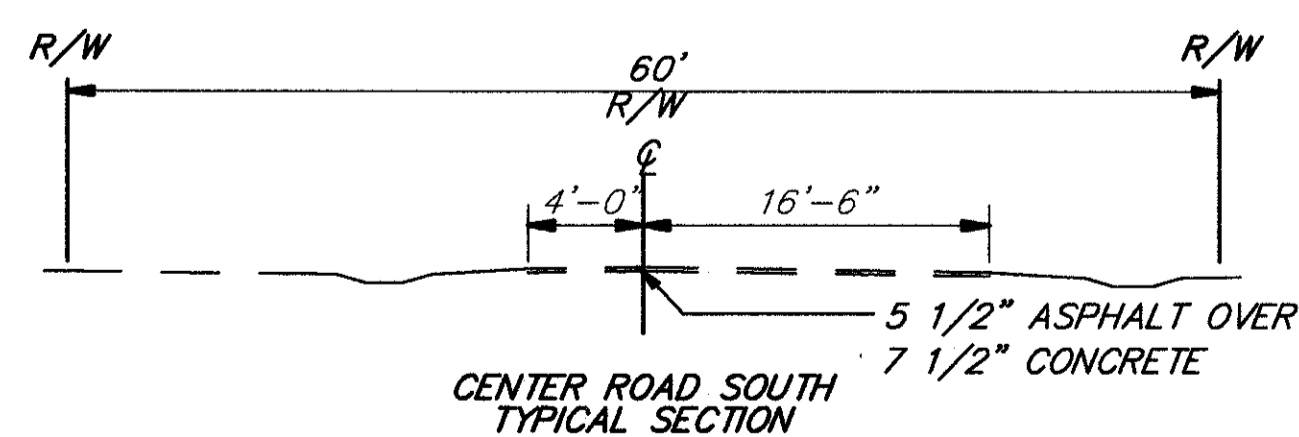
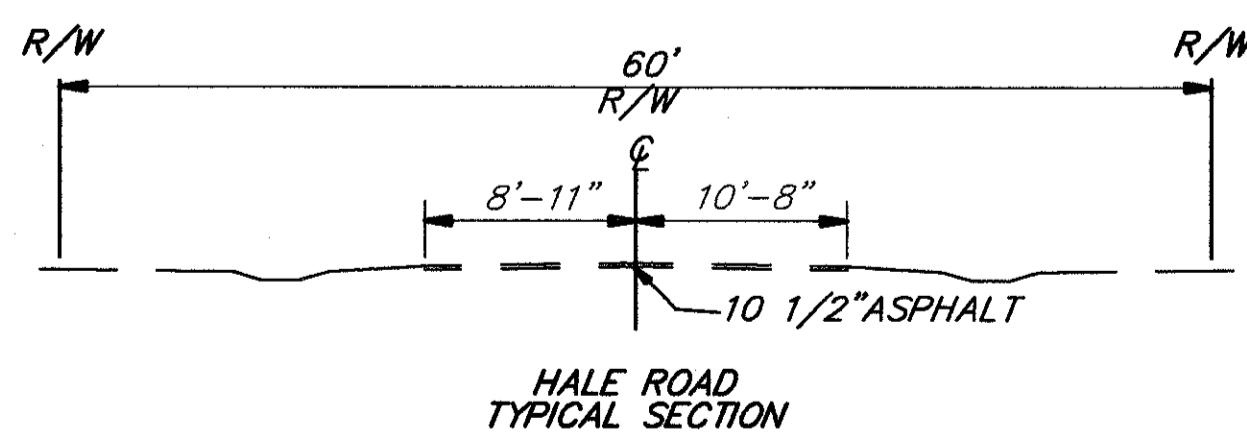
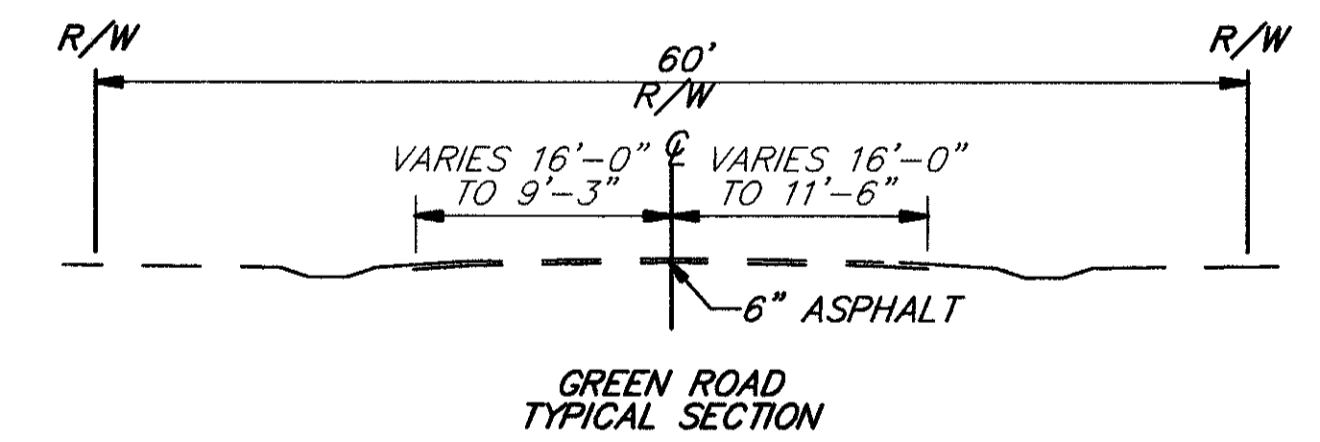
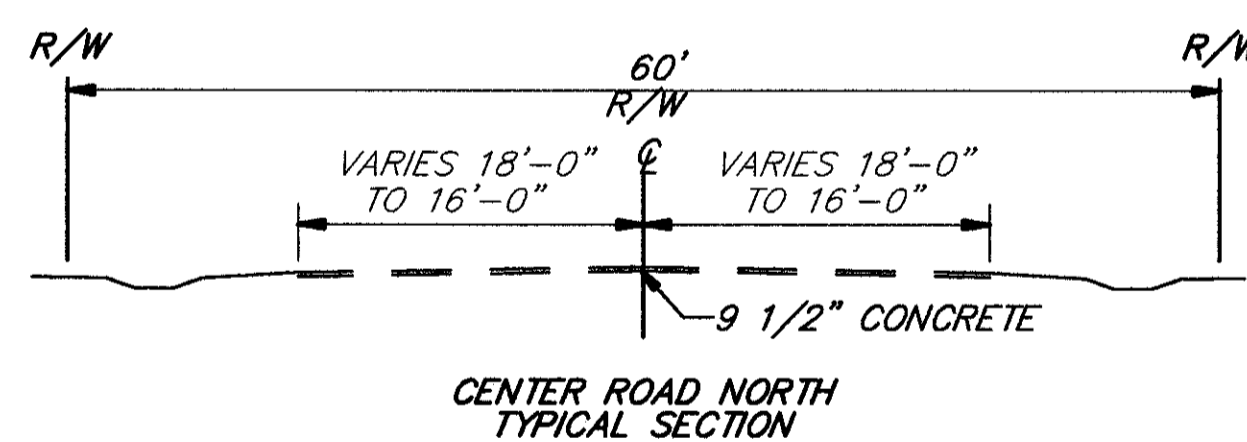
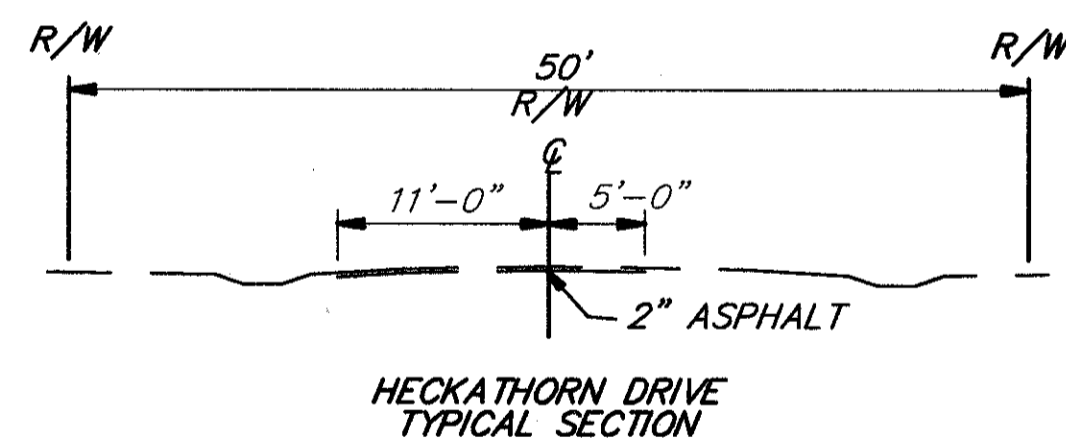
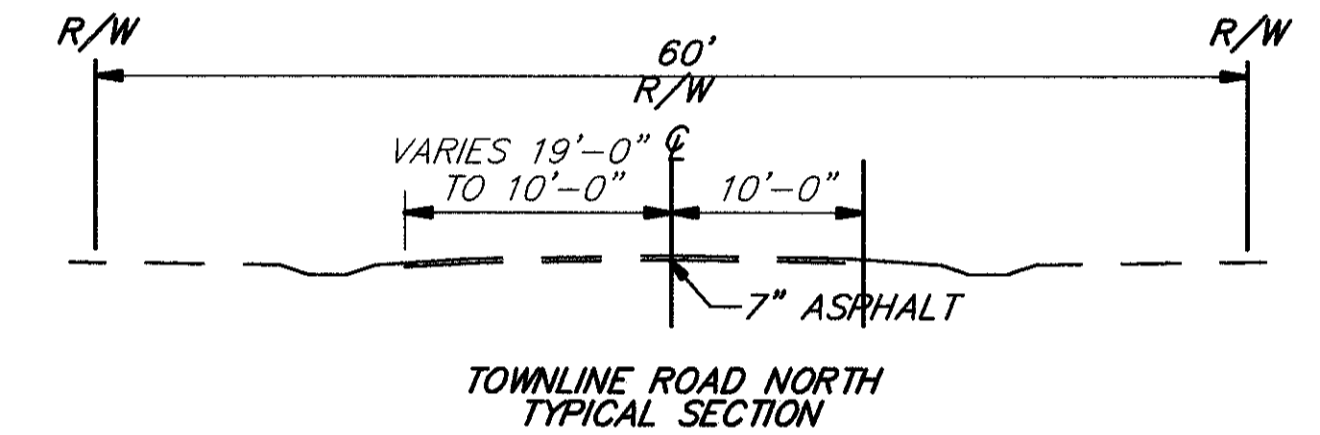
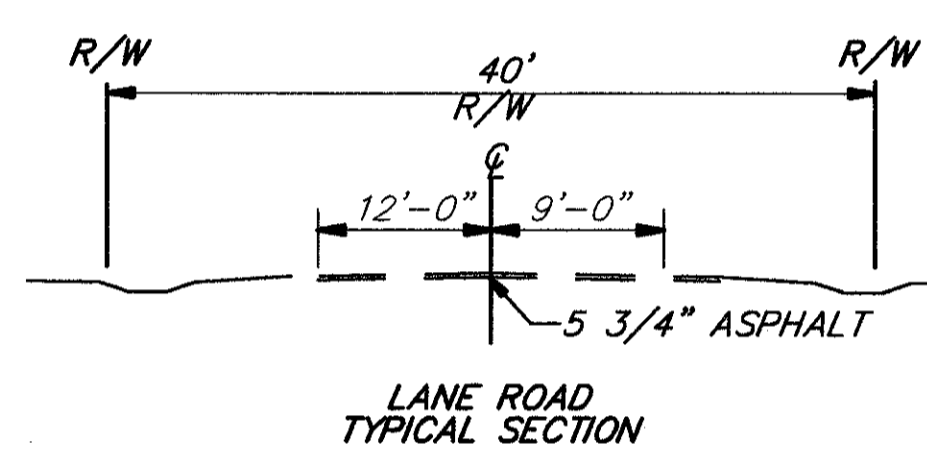
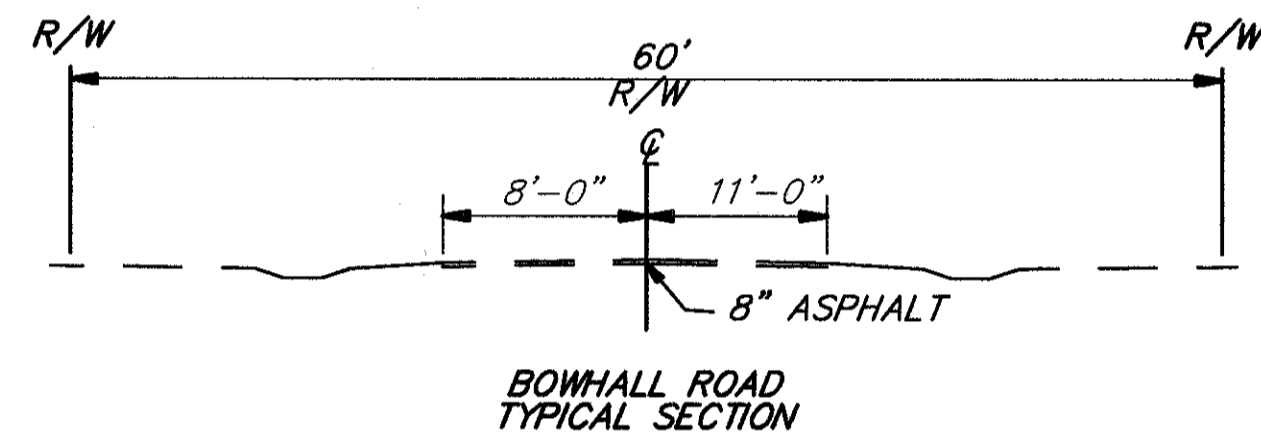
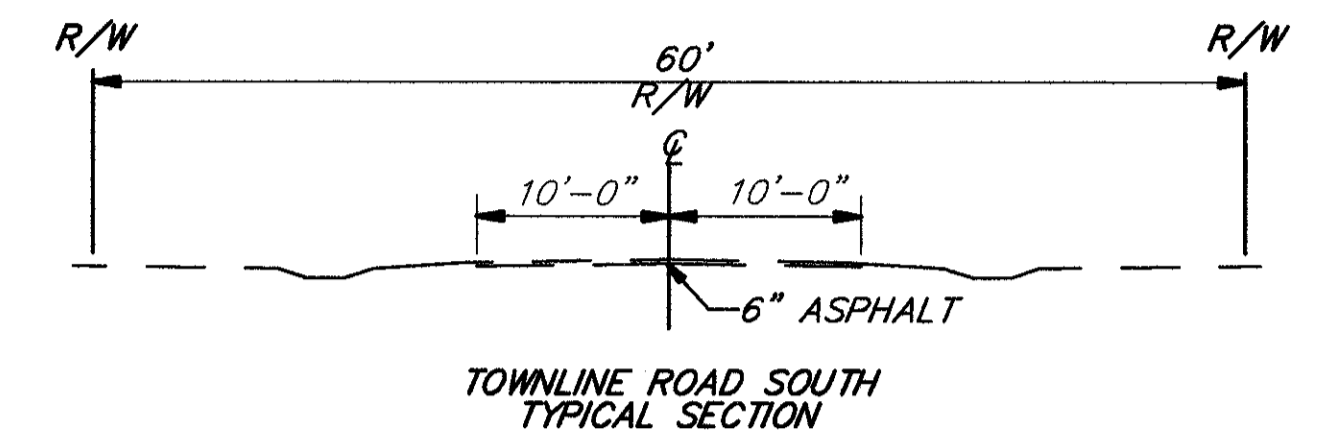
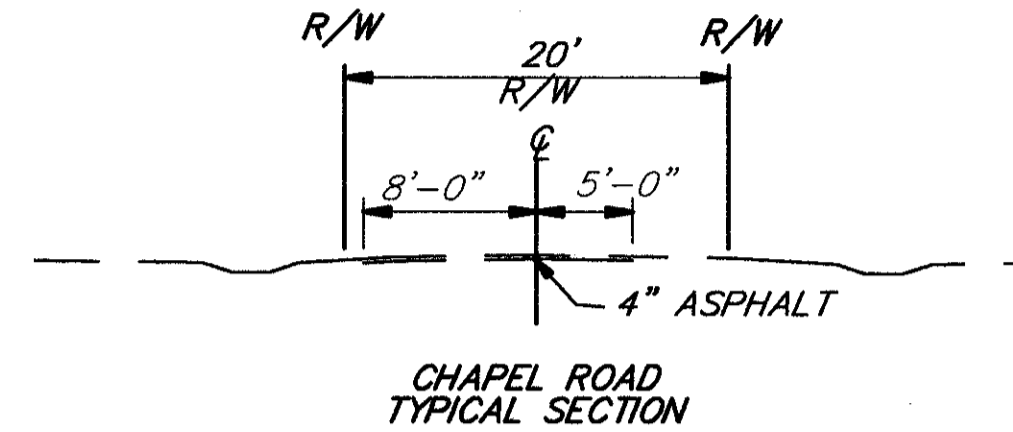


# EXISTING TYPICAL SECTIONS SIDESTREETS

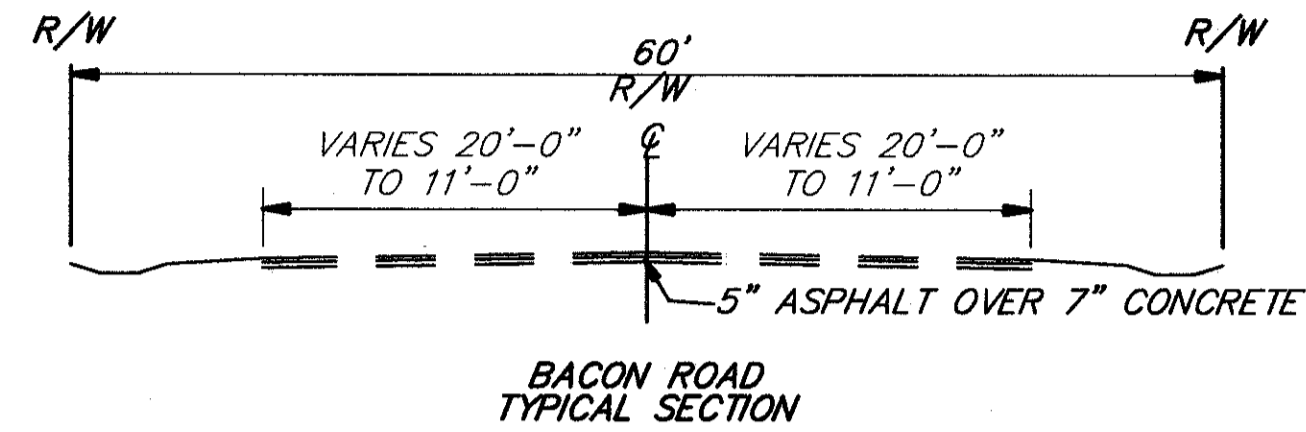

H:\998\98404.dwg \typical.dwg 12/22/99 08:10:38 AM EST

LAYER 224

CALCULATED  
CHECKED

EXISTING TYPICAL SECTIONS - SIDESTREETS

LAK - 20 - 18.72

16  
441