
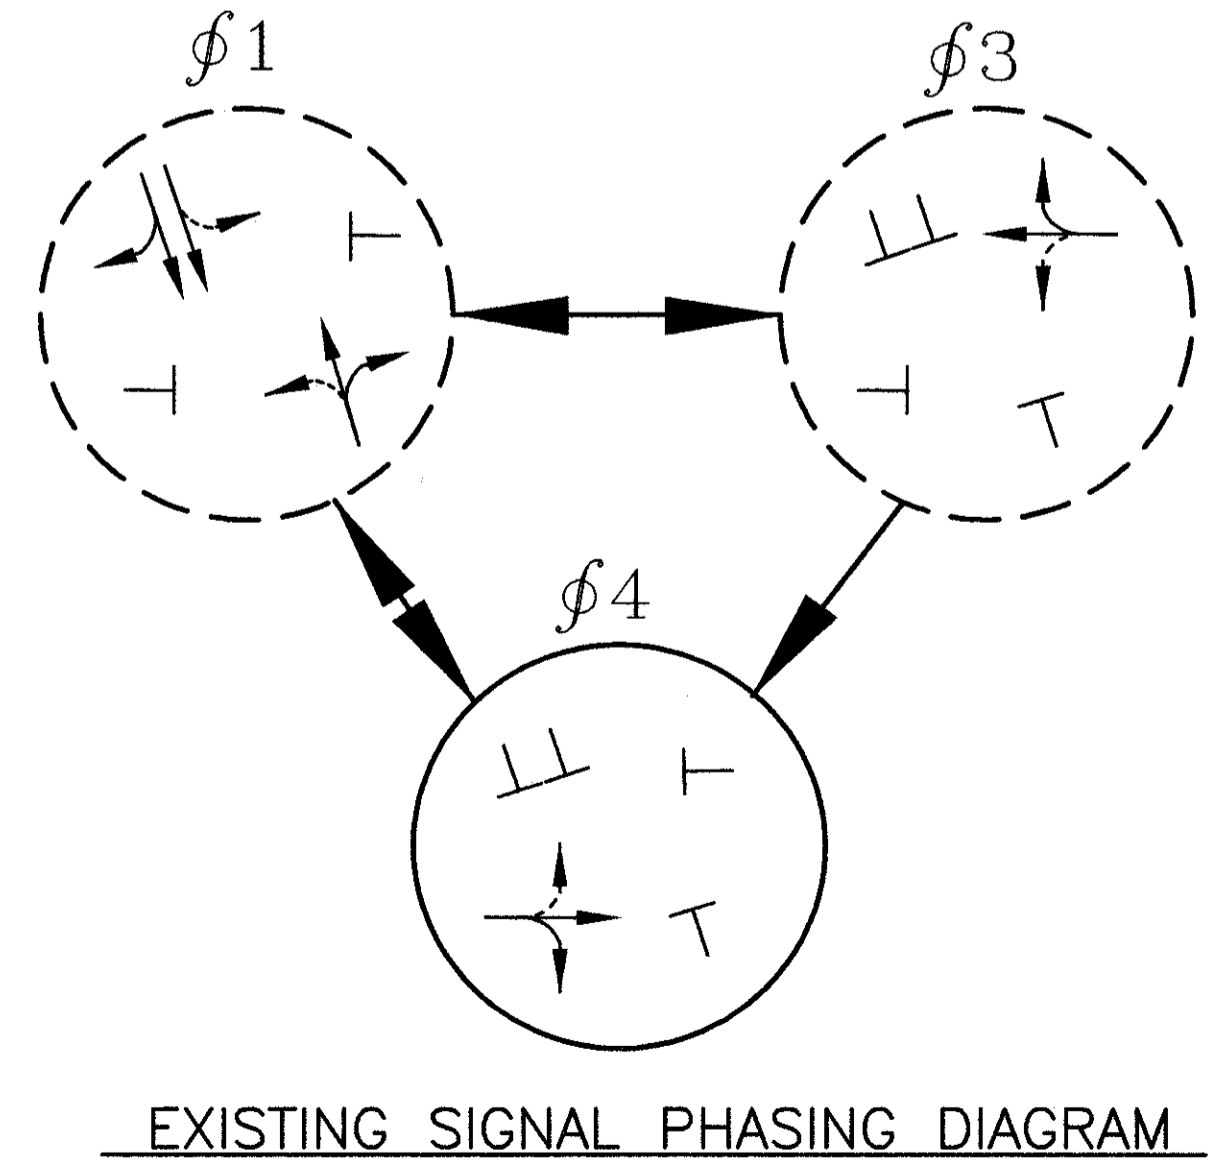




TOWNLINE ROAD MAINTENANCE OF TRAFFIC
SECTION 4 - PHASE 2 - PART B

LAK - 20 - 18.72
45
441

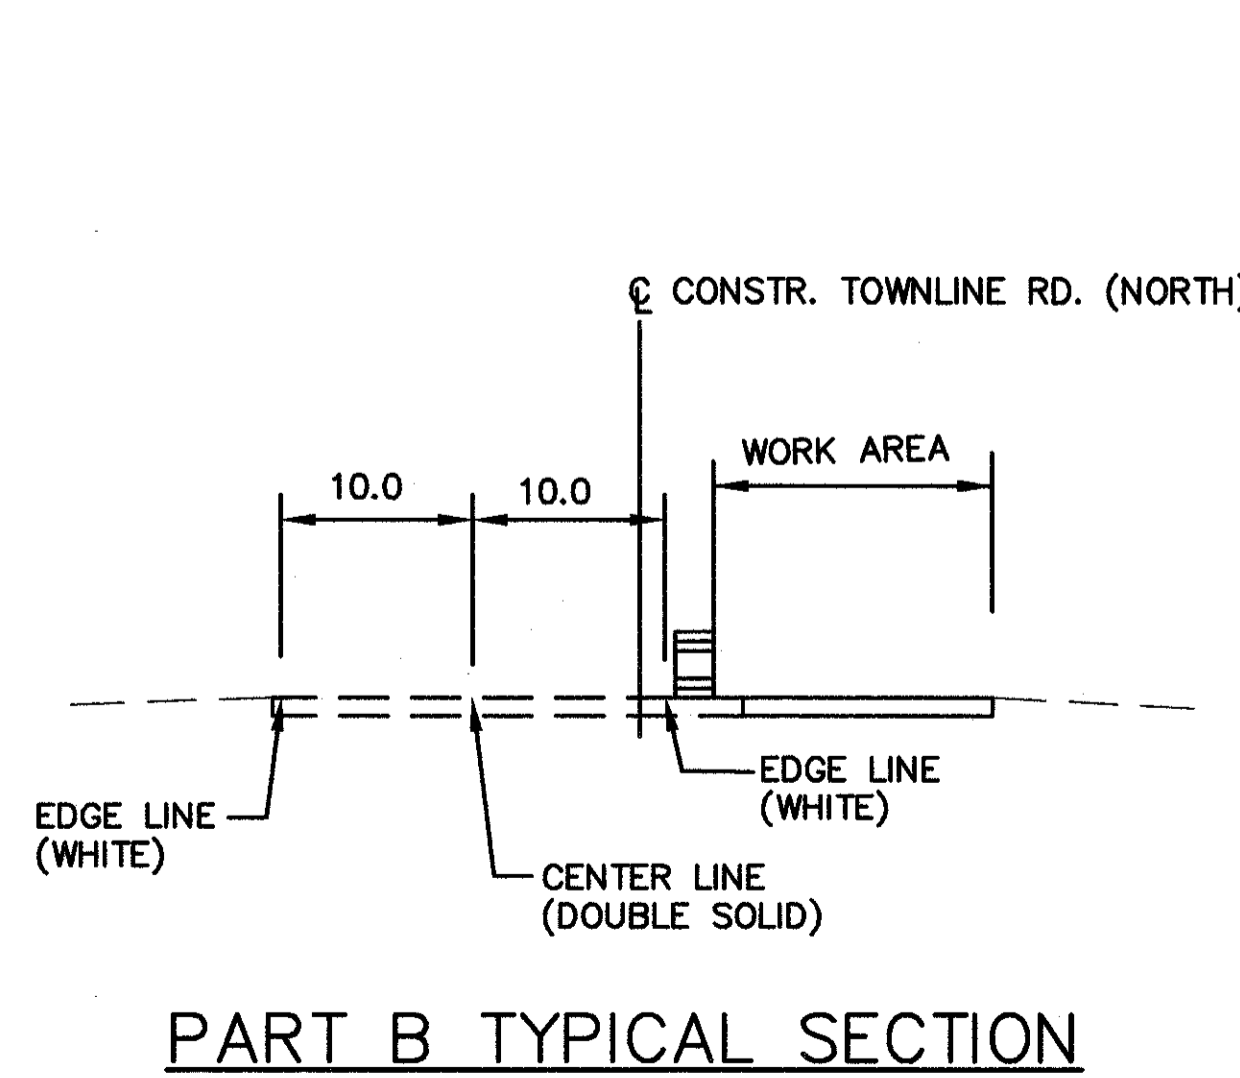

SIGNAL TIMING CHART

FUNCTION	$\phi 1$	$\phi 3$	$\phi 4$
MINIMUM GREEN	25	15	15
VEHICLE EXTENSION	3	3	3
MAXIMUM GREEN	40	30	30
VEHICLE YELLOW CLEARANCE	3.5	3.5	3.5
VEHICLE ALL RED CLEARANCE	1.0	1.0	1.0
RECALL	MIN		
MEMORY	ON	ON	ON

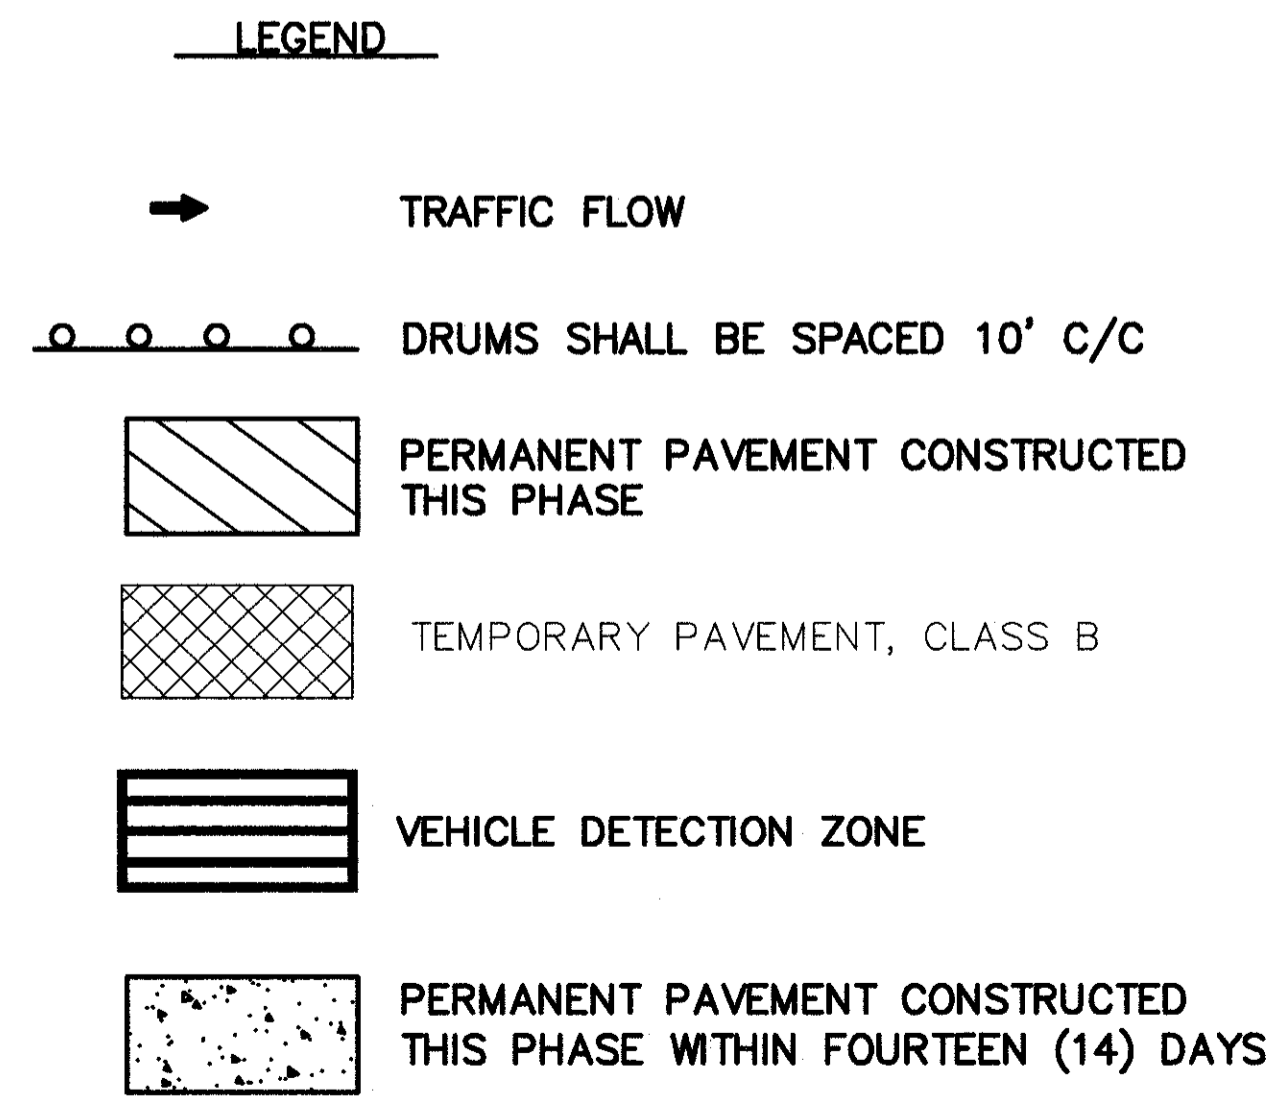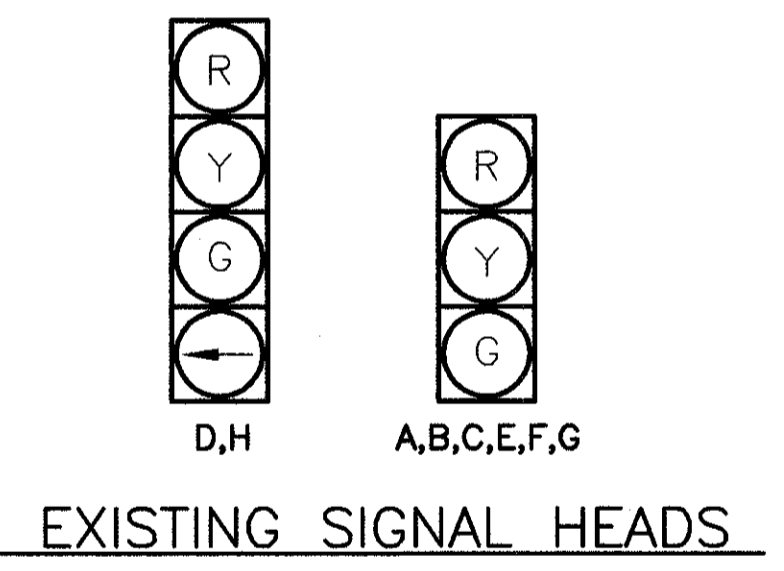

- ① TEMPORARY EDGE LINES
- ② TEMPORARY CENTER LINE
- ③ TEMPORARY STOP BAR
- ⑤ DOTTED LINE, YELLOW