



COPYRIGHT: CT CONSULTANTS INC. H:\1998\98404gr\dwg\CRDMOT.dwg 01/29/02 02:55:03 PM PM EST

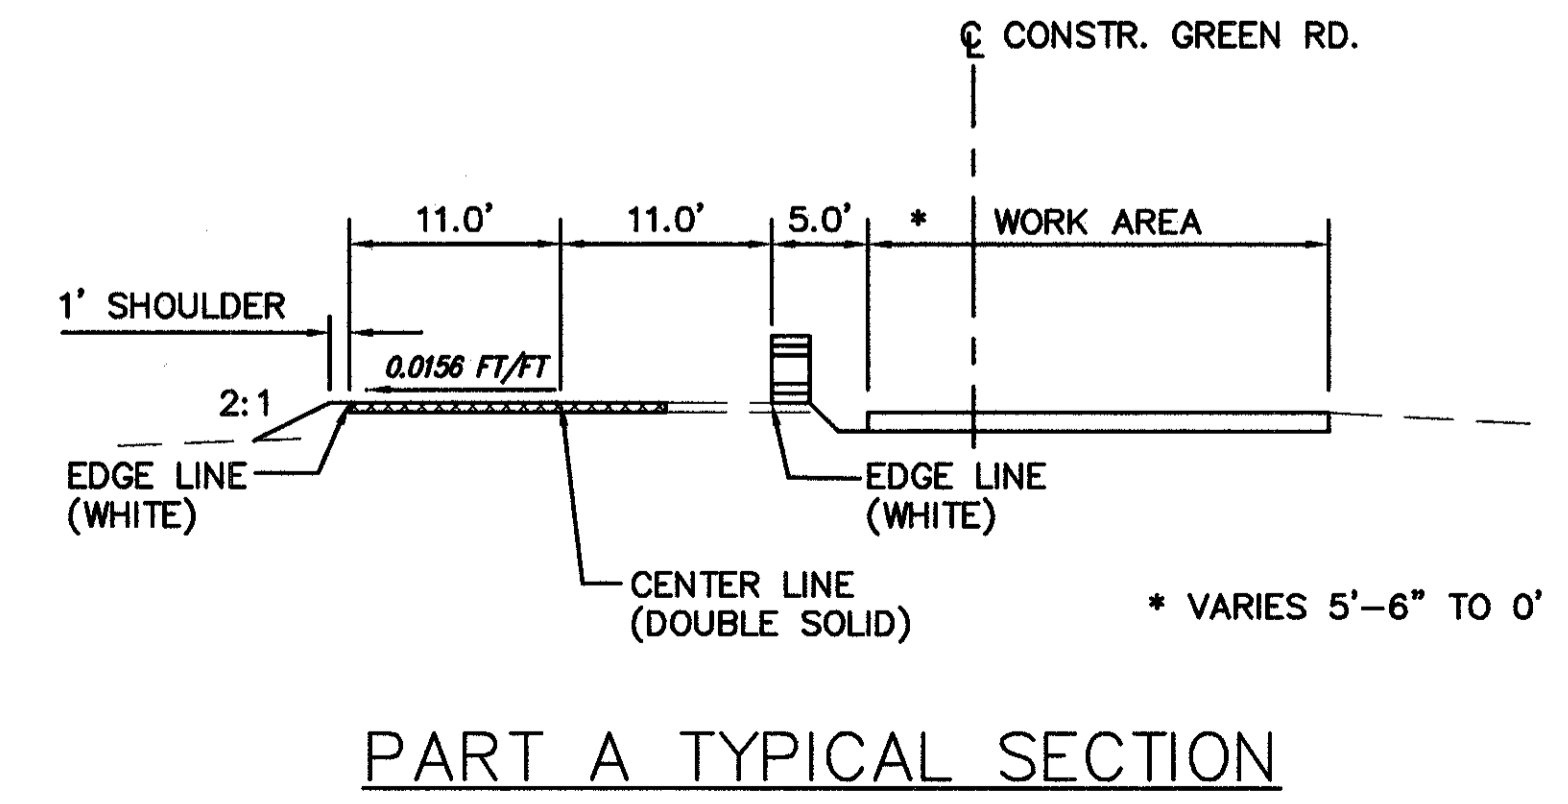

- ① TEMPORARY EDGE LINES
- ② TEMPORARY CENTER LINE
- ③ TEMPORARY STOP BAR

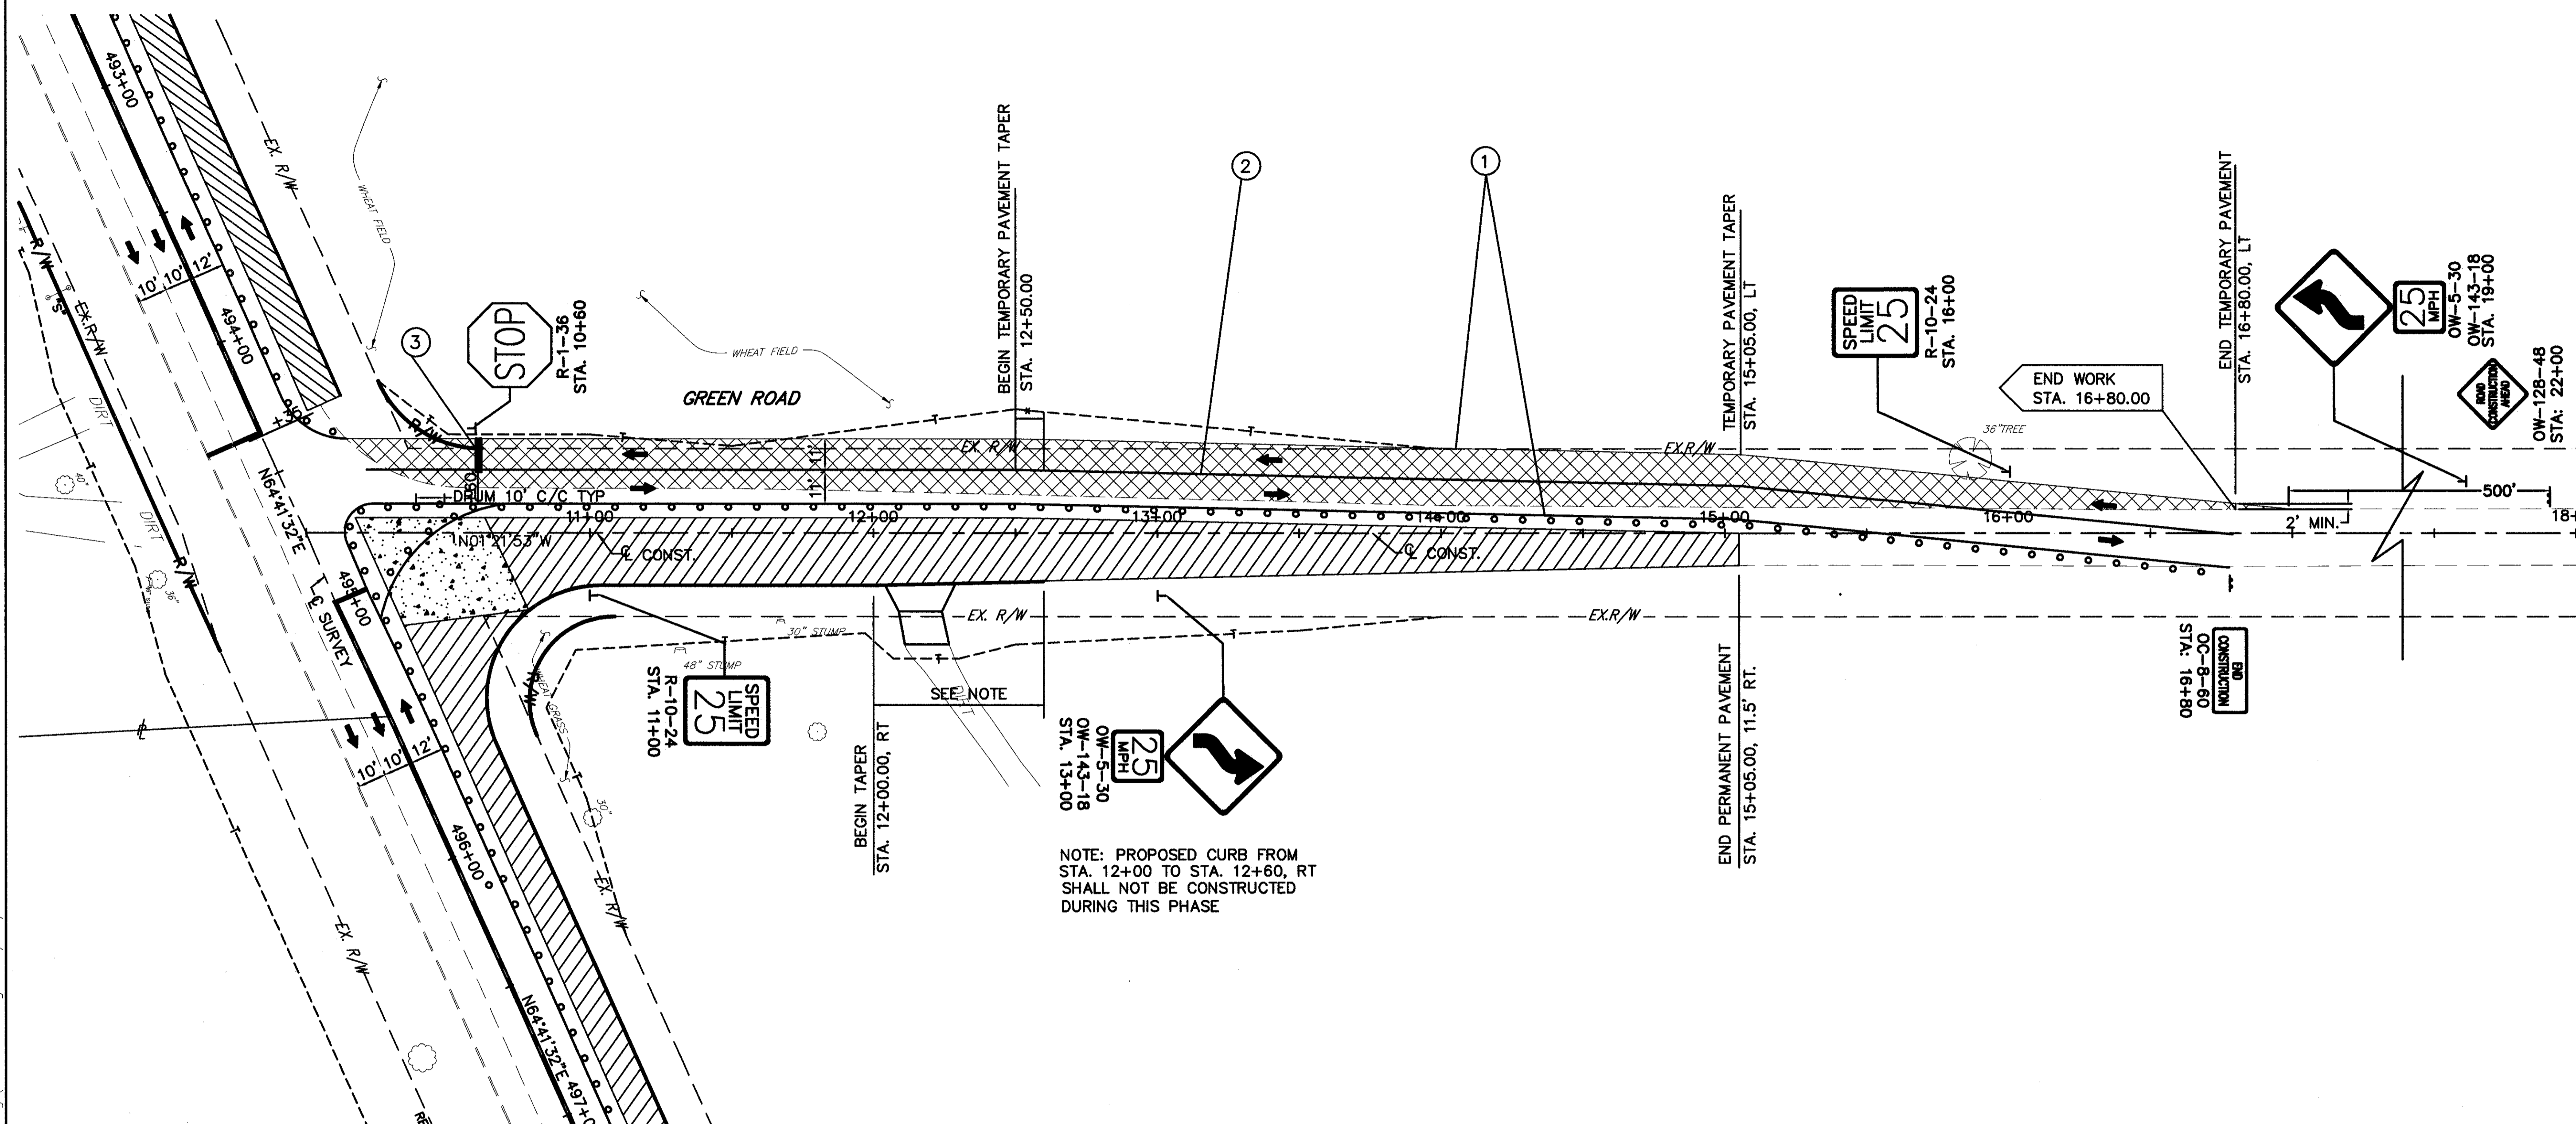