


NOTE: PROPOSED CURB FROM STA. 12+00 TO STA. 12+60, RT SHALL NOT BE CONSTRUCTED DURING THIS PHASE

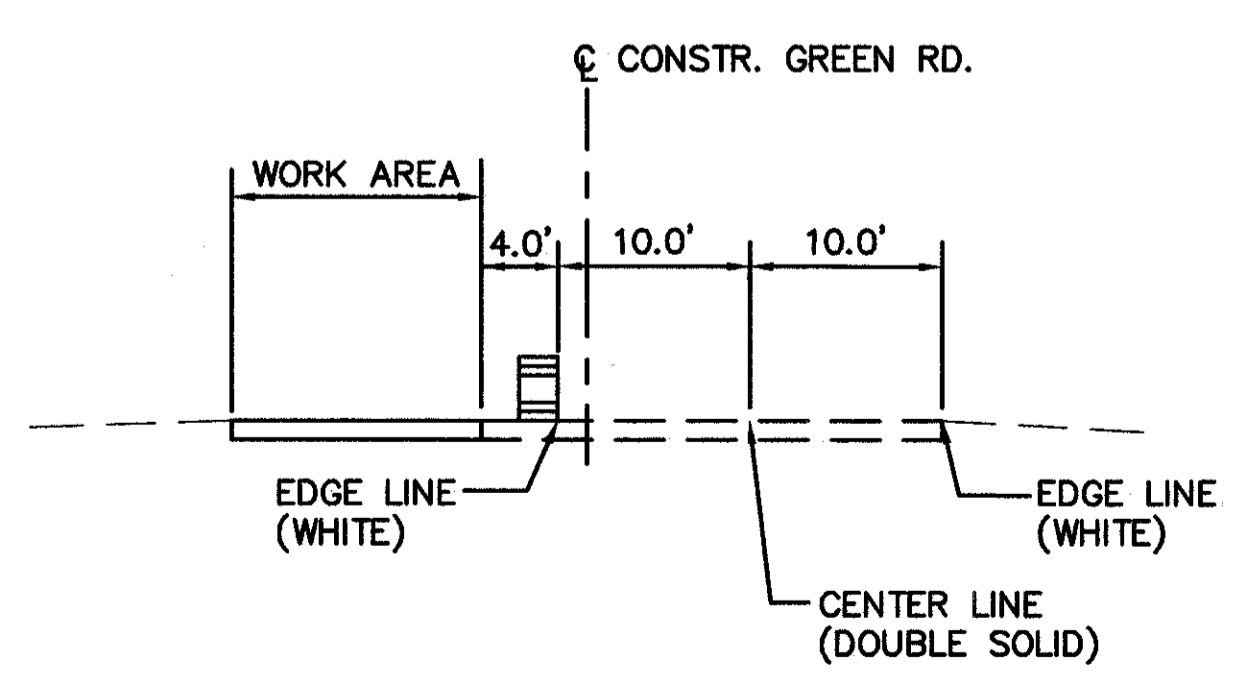

- LEGEND**
- ① TEMPORARY EDGE LINES
 - ② TEMPORARY CENTER LINE
 - ③ TEMPORARY STOP BAR
 - TRAFFIC FLOW
 - ○ ○ ○ DRUMS SHALL BE SPACED 10' C/C
 - ▨ PERMANENT PAVEMENT CONSTRUCTED THIS PHASE
 - ▩ TEMPORARY PAVEMENT, CLASS B