









SIGNAL REVISION NOTES:

1. CHANGE GREEN LENSES FOR SOUTHBOUND DIRECTION FROM GREEN BALLS TO RIGHT AND LEFT ARROWS.
2. DISCONNECT NORTHBOUND HEADS AND BAG.

COSTS INCLUDED IN LUMP SUM BID FOR ITEM 614 - MAINTAINING TRAFFIC

SIGN LEGEND			
<p>① OC-29R DETOUR →</p>	<p>④ TYPE III BARRICADE W/ R-75 & OC-14R</p> 	<p>⑦ TYPE III BARRICADE W/ R-76C & OC-14R</p> 	<p>⑩ OW-127 DETOUR AHEAD</p> 
<p>② OC-29L DETOUR ←</p>	<p>⑤ TYPE III BARRICADE W/ R-75 & OC-14L</p> 	<p>⑧ D-14 CENTER RD</p> 	<p>⑪ OW-120-36 ROAD CLOSED AHEAD</p> 
<p>③ OC-30 END DETOUR</p>	<p>⑥ TYPE III BARRICADE W/ R-75</p> 	<p>⑨ OC-29 DETOUR ↑</p>	<p>⑫ OC-22-60 SPECIAL 60"x36" CENTER RD. SOUTH CLOSED AHEAD</p> 

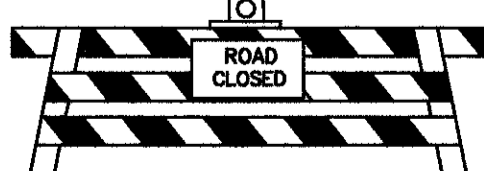

NOT TO SCALE

CALCULATED
CHECKED

MAINTENANCE OF TRAFFIC
PART C - CENTER ROAD

LAK - 20 - 18.72