


H:\1998\96404\dwg\sb004.dwg 09/12/01 02:22:29 PM PM EDT

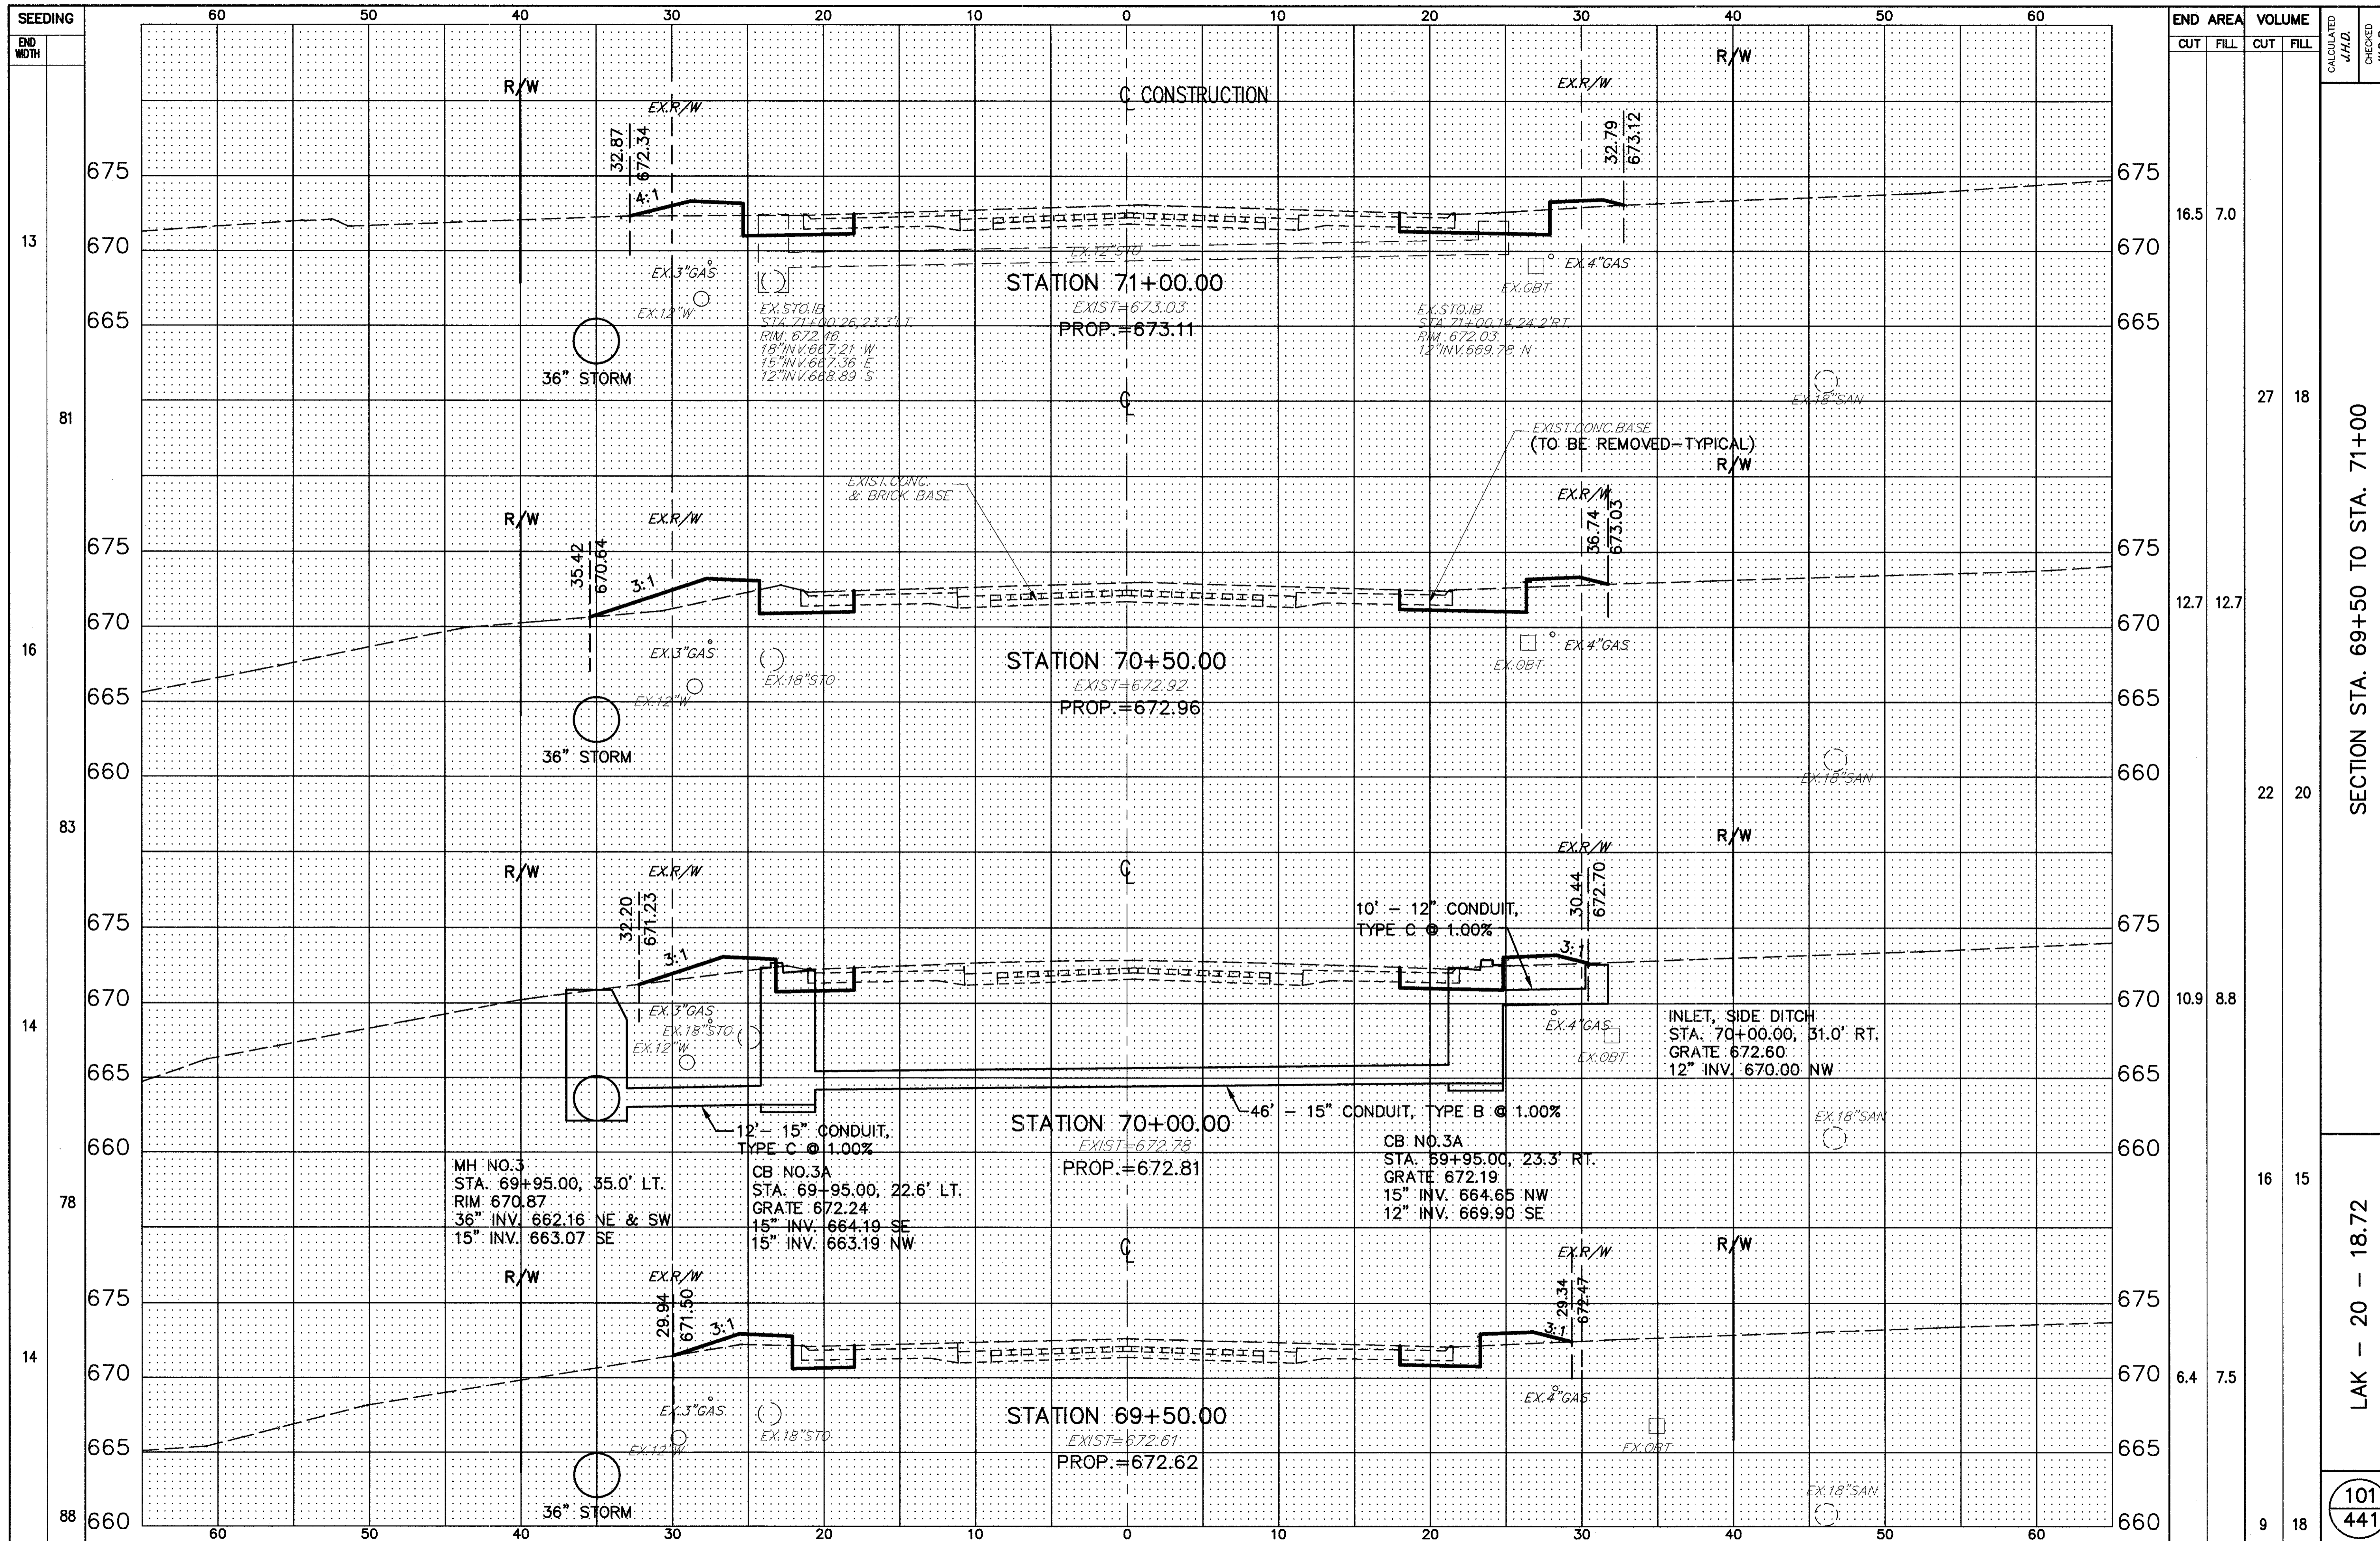

END AREA	VOLUME	CALCULATED J.H.D.	CHECKED W.D.B.				
				CUT	FILL	CUT	FILL
16.5	7.0						
12.7	12.7					27	18
10.9	8.8					22	20
6.4	7.5					16	15
9	18						

SECTION STA. 69+50 TO STA. 71+00

LAK - 20 - 18.72

101
441