


H:\1998\98404\DWG\XB005.DWG

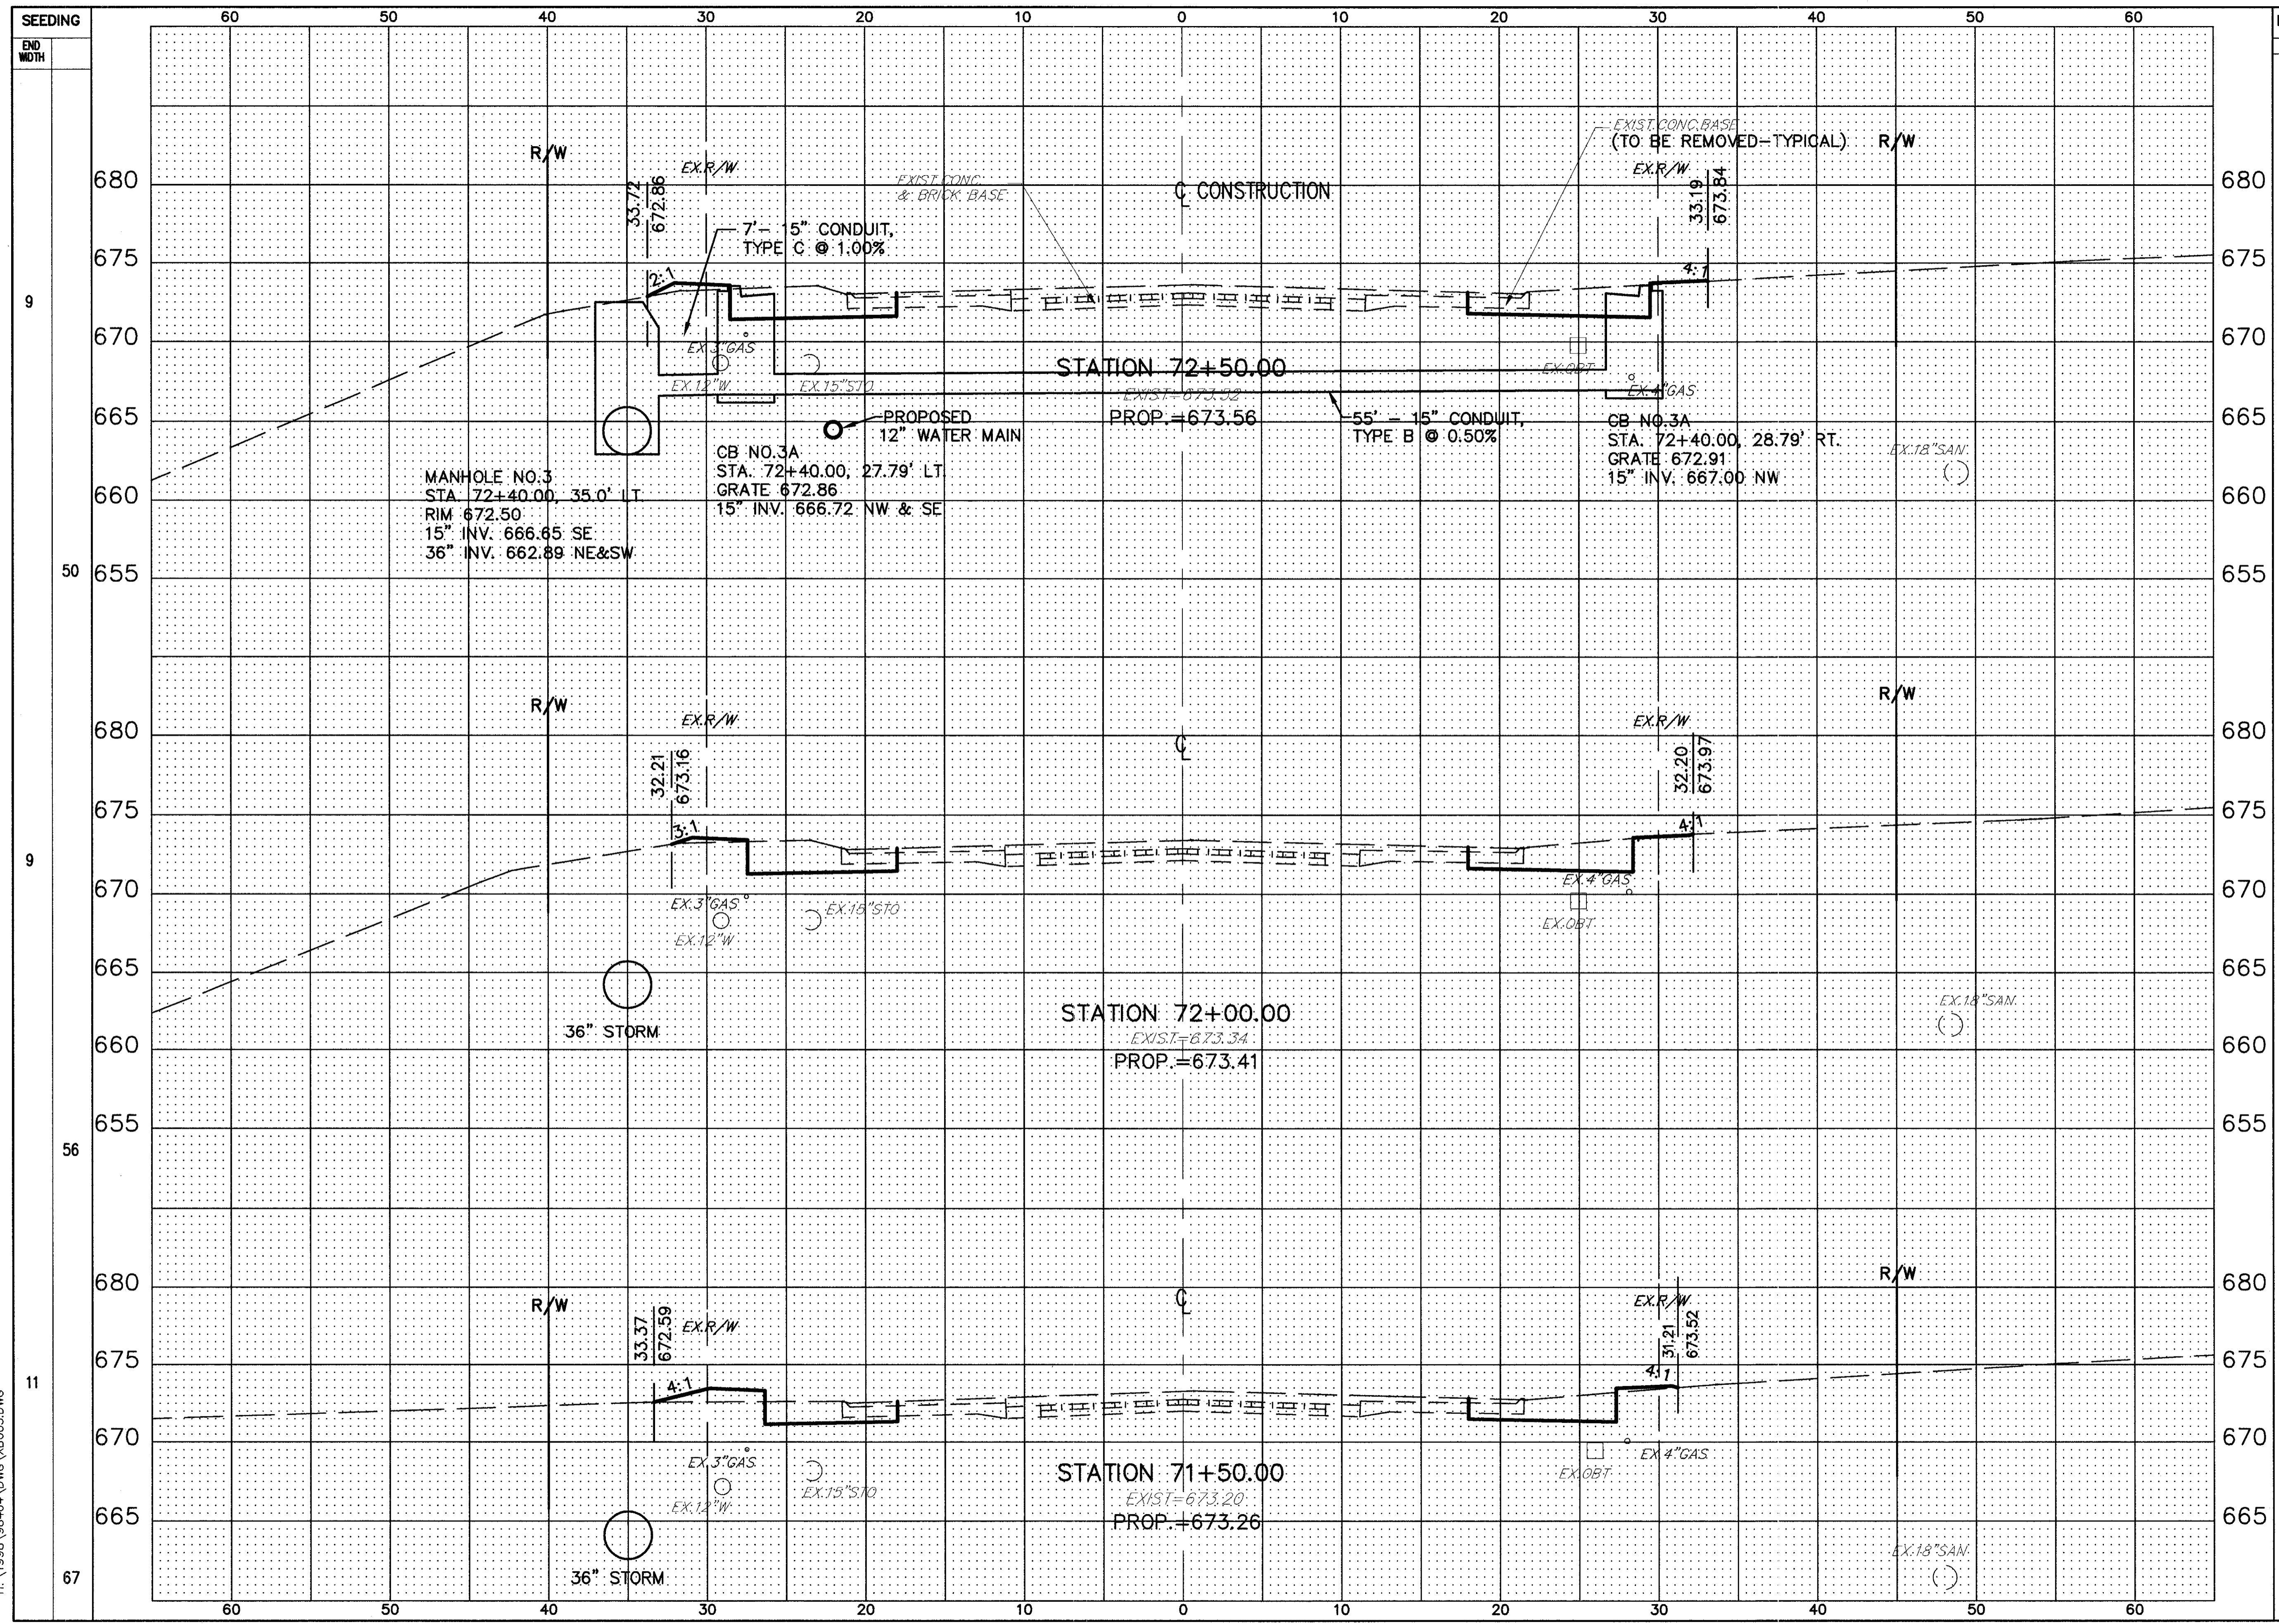

END AREA	VOLUME	CALCULATED J.H.D.	CHECKED W.D.B.				
				CUT	FILL	CUT	FILL
30.8	2.1						
54	3						
27.1	1.0						
43	6						
18.9	5.0						
33	11						

SECTION STA. 71+50 TO STA. 72+50

LAK - 20 - 18.72

102  
441