


H:\1998\98404\dwg\ydb006.dwg 09/12/01 02:45:21 PM PM EDT

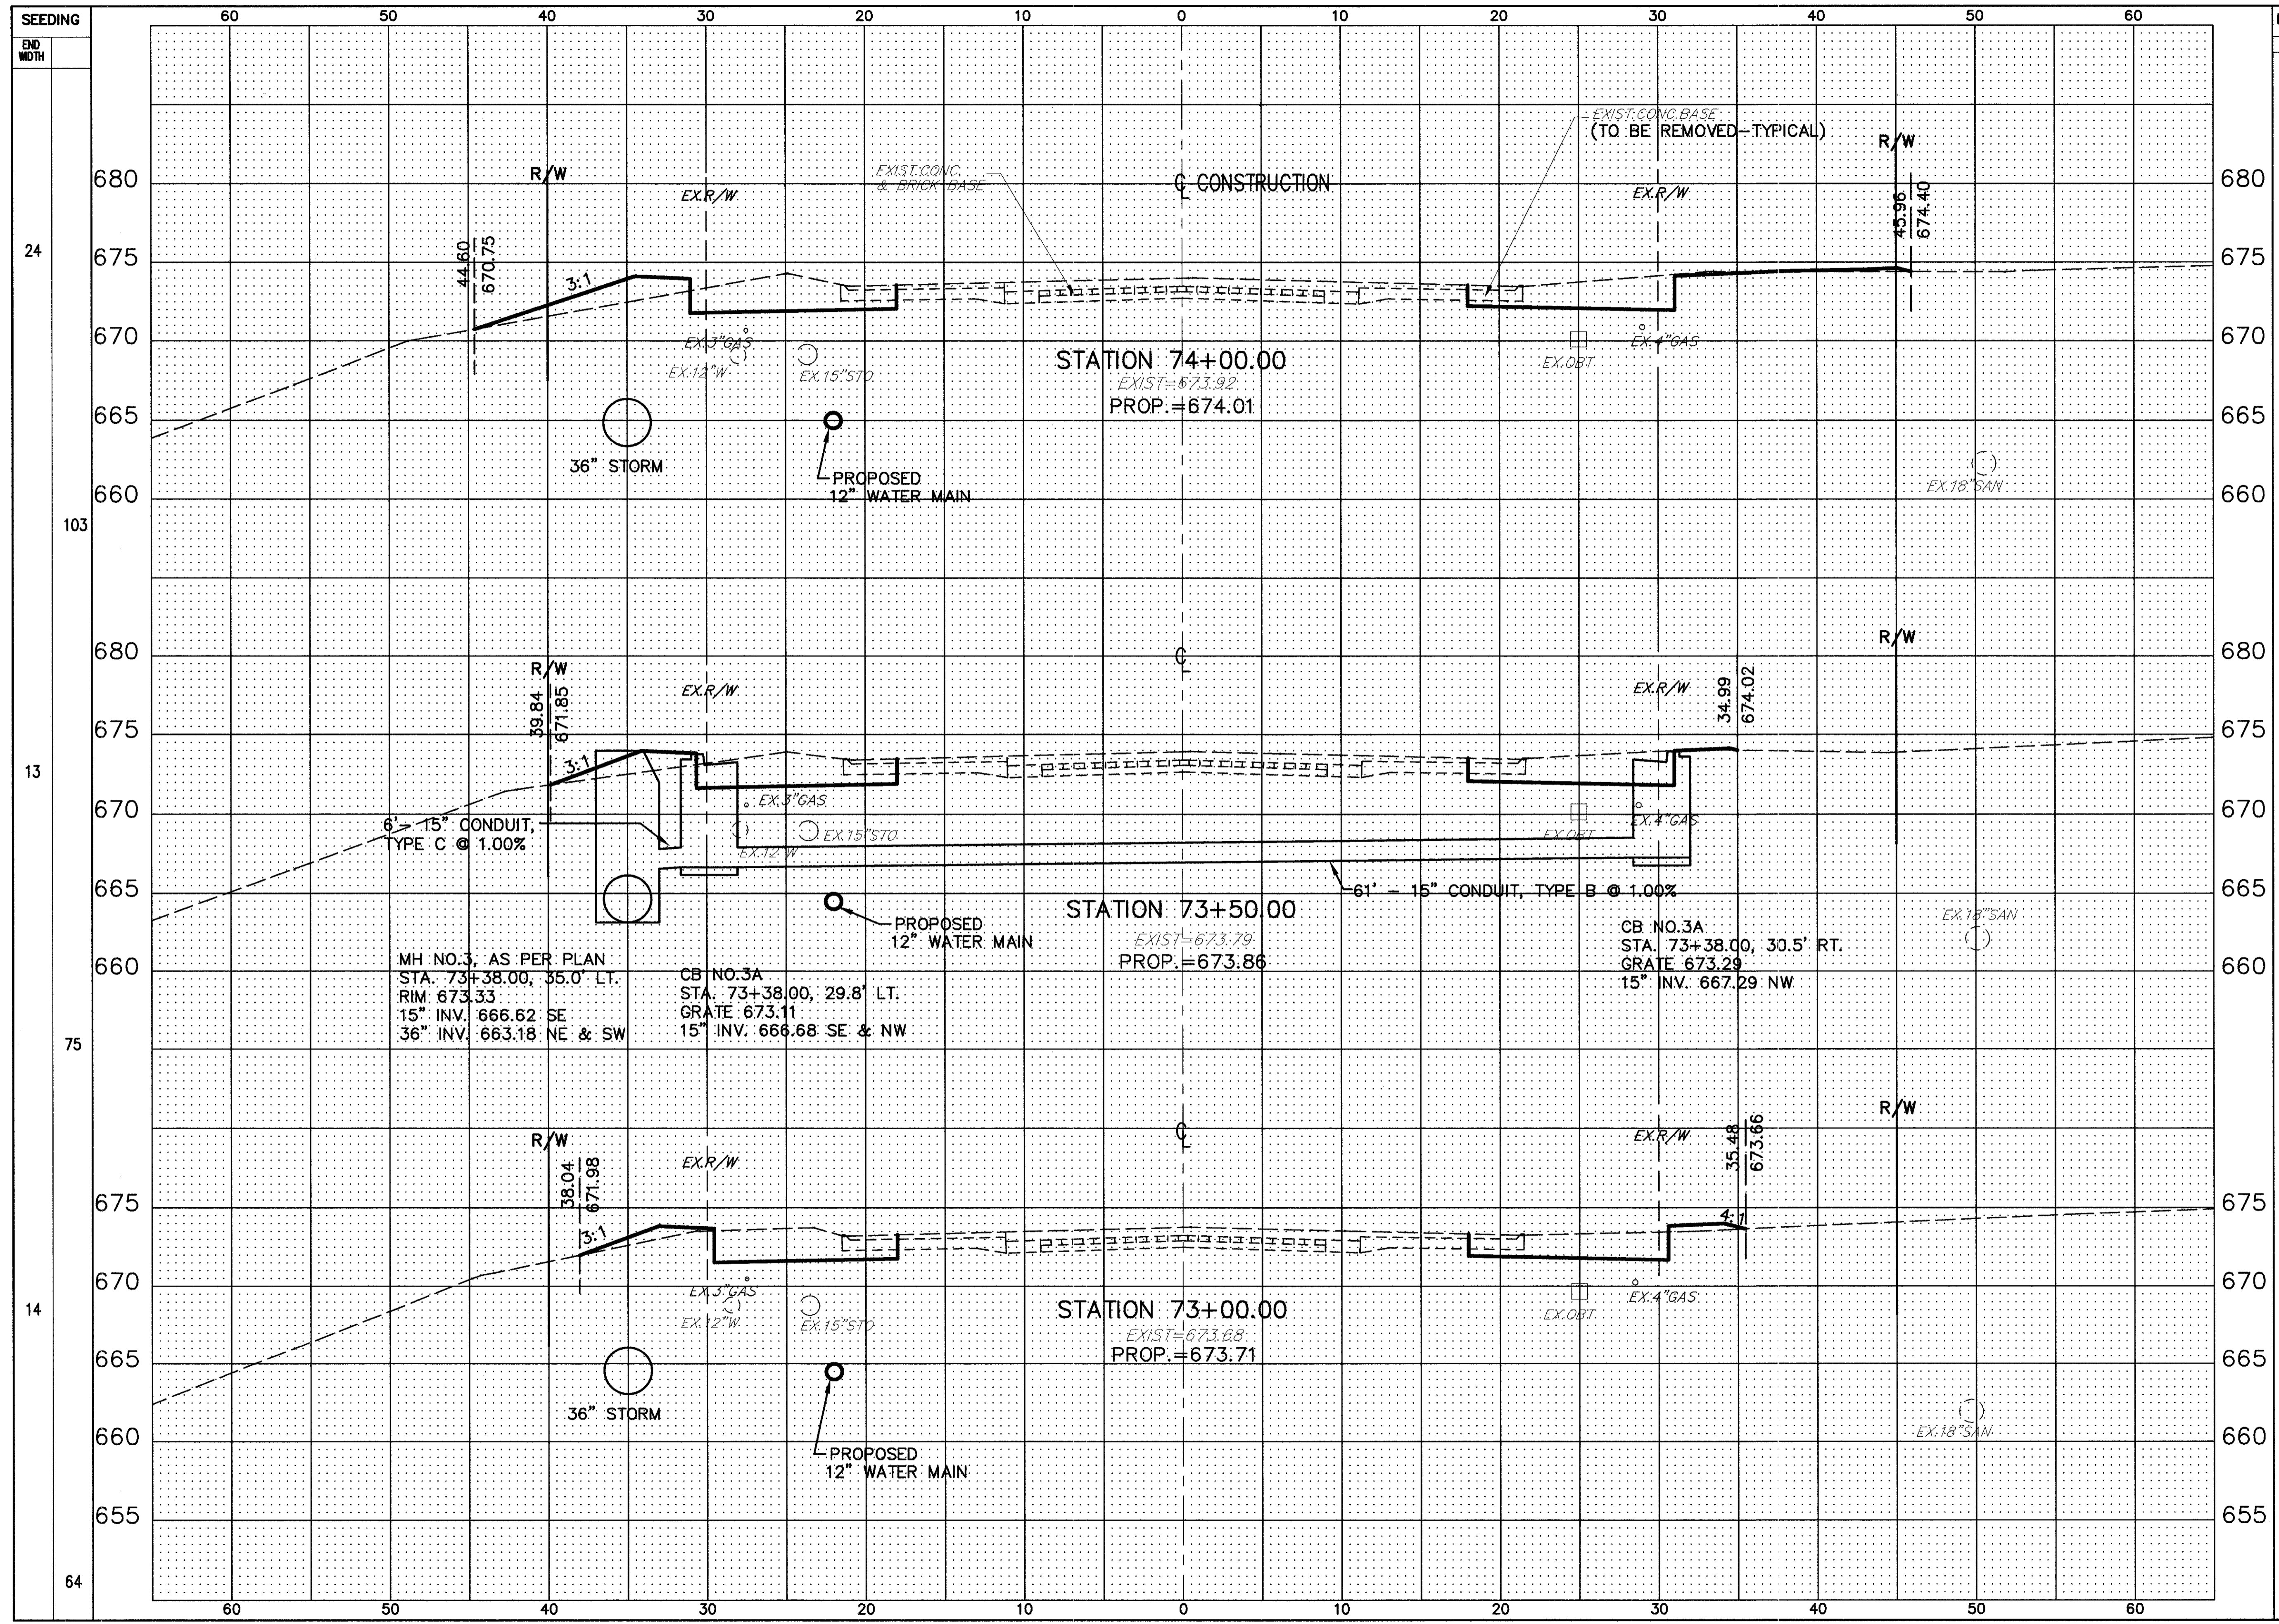

END AREA	VOLUME	CUT	FILL	CUT	FILL
39.1	11.8			72	18
38.2	7.4			67	12
34.3	5.2			60	7

SECTION STA. 73+00 TO STA. 74+00

LAK - 20 - 18.72

103
441