


H:\1998\98404\dwg\xb009.dwg 09/12/01 03:17:16 PM EDT

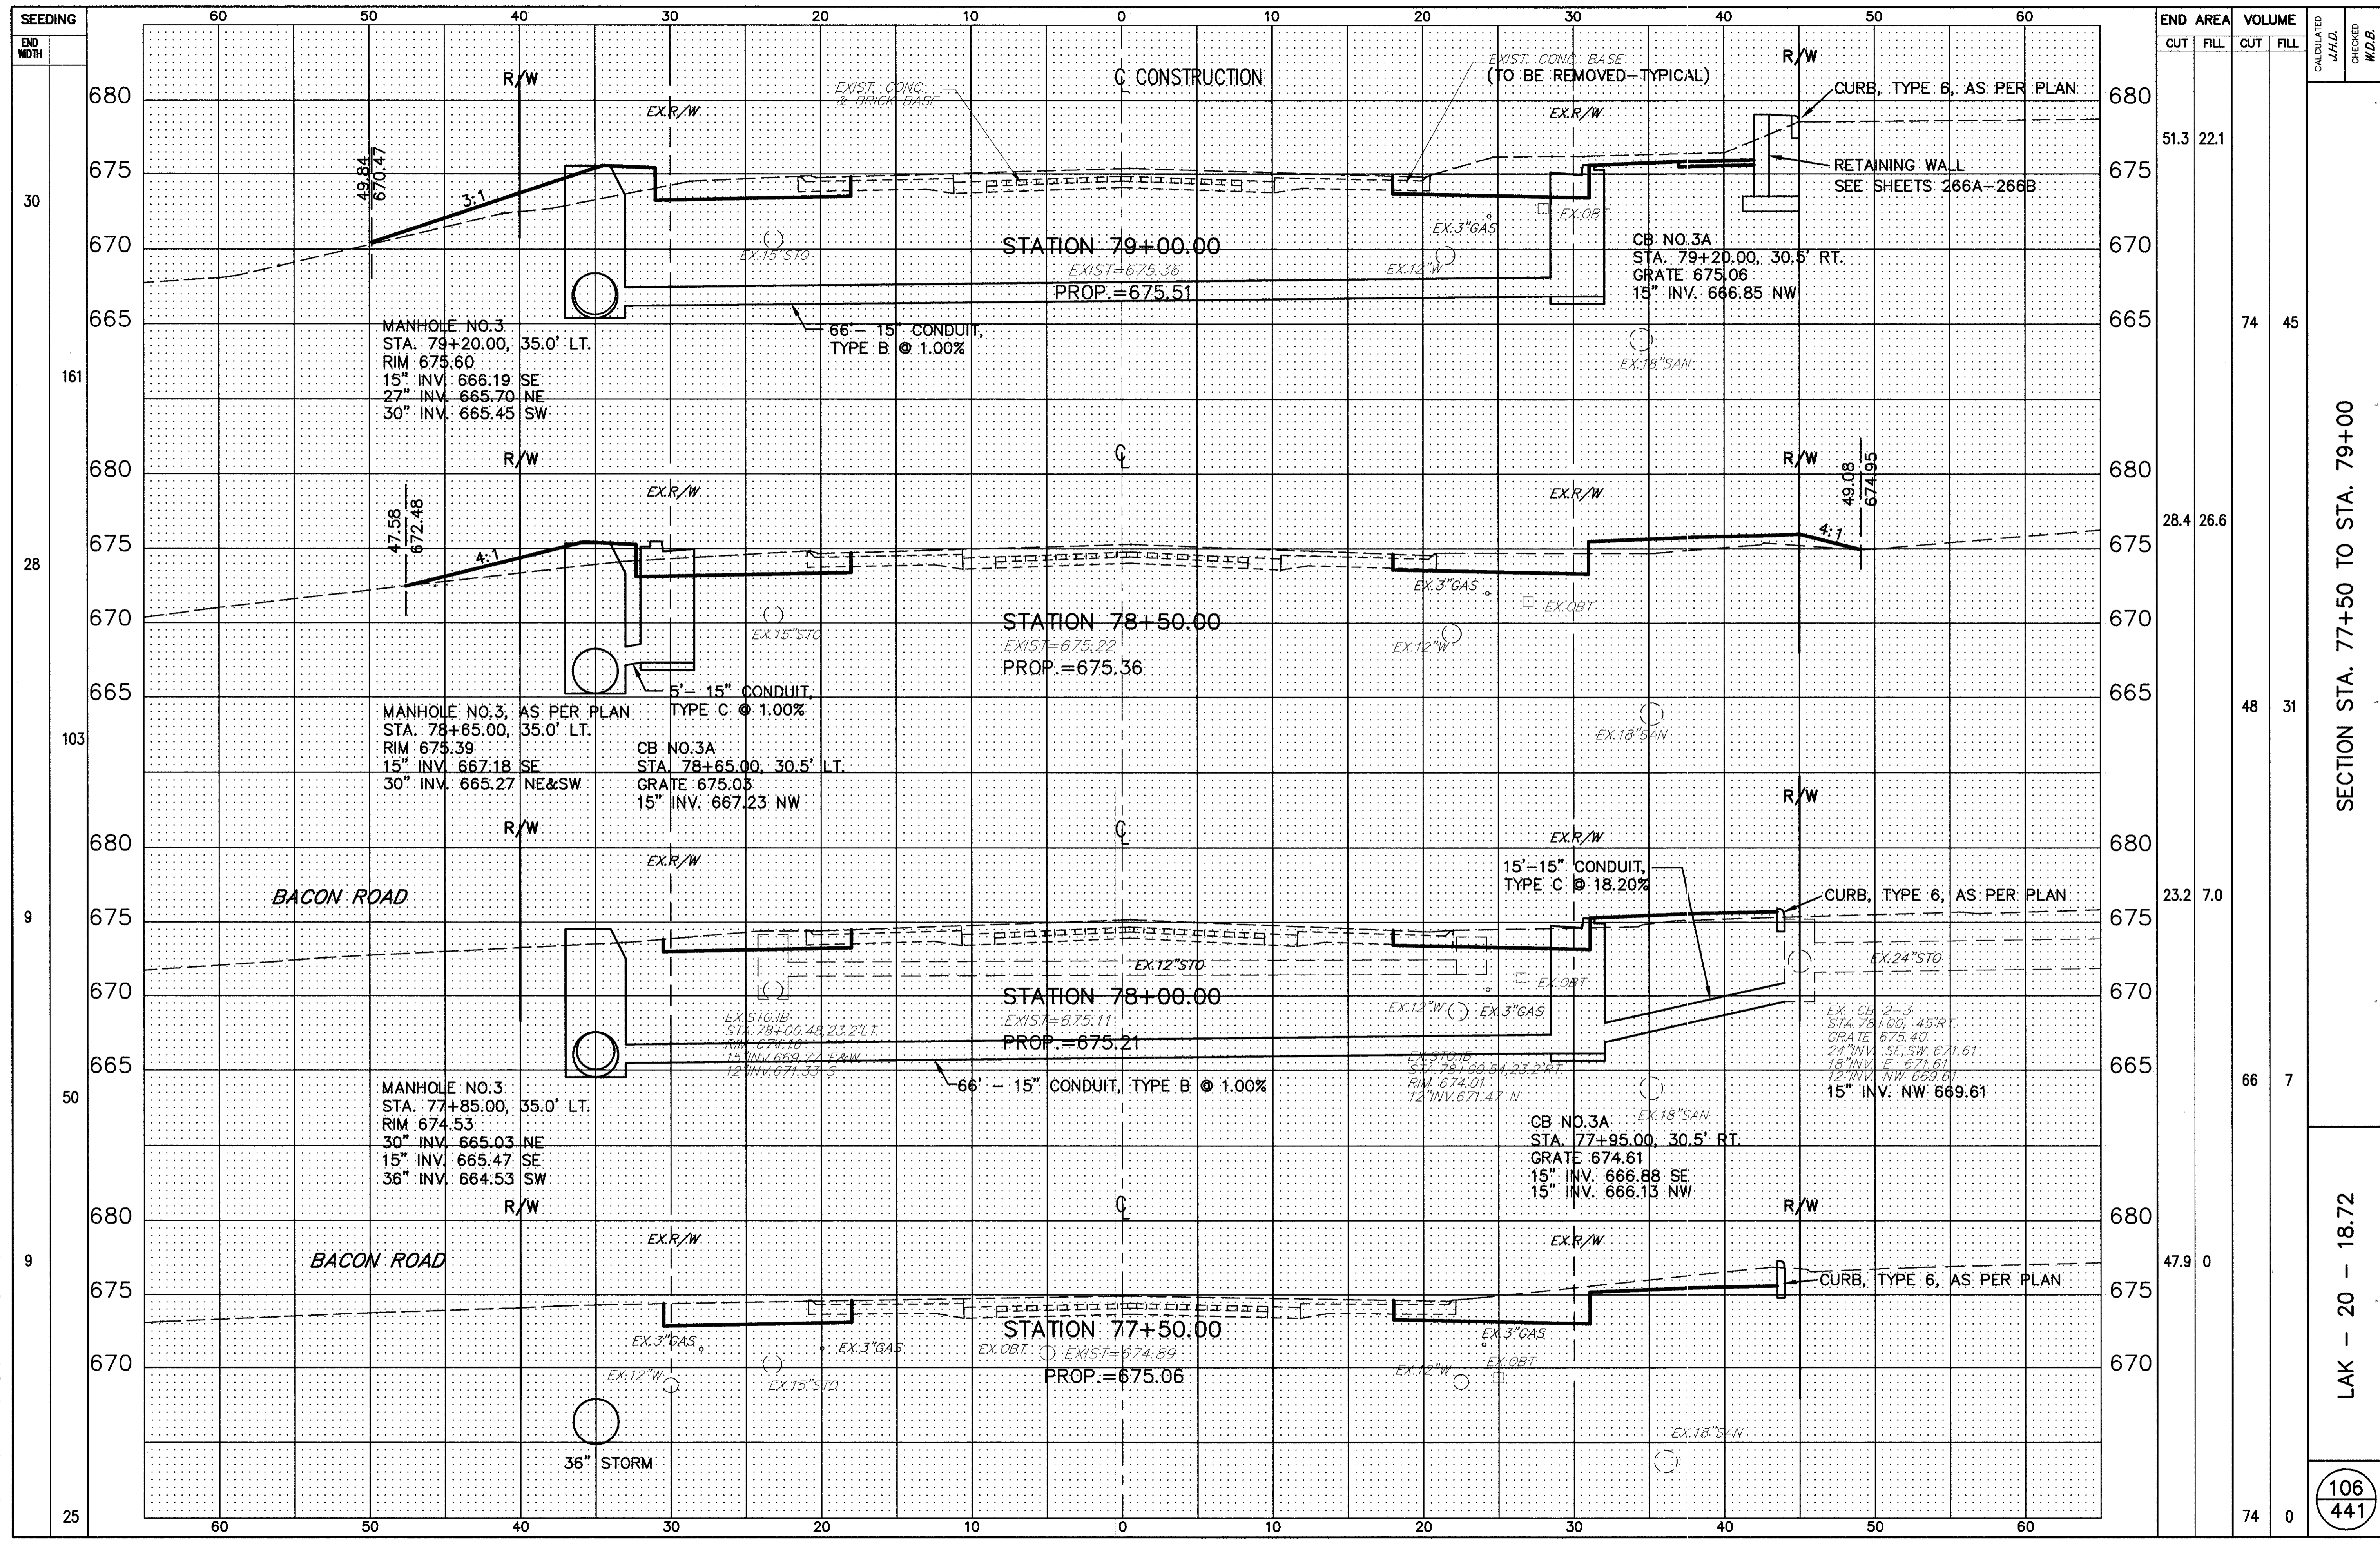

| END AREA | VOLUME | CALCULATED I.H.D. | CHECKED W.D.B. | | | | |
|----------|--------|----------------------|-------------------|-----|------|-----|------|
| | | | | CUT | FILL | CUT | FILL |
| 51.3 | 22.1 | | | | | | |
| 28.4 | 26.6 | | | | | | |
| 23.2 | 7.0 | | | | | | |
| 47.9 | 0 | | | | | | |
| 74 | 0 | | | | | | |

SECTION STA. 77+50 TO STA. 79+00

LAK - 20 - 18.72

106
441