


H:\1998\98404\DWG\XB011.DWG PLOT SCALE: 1=5

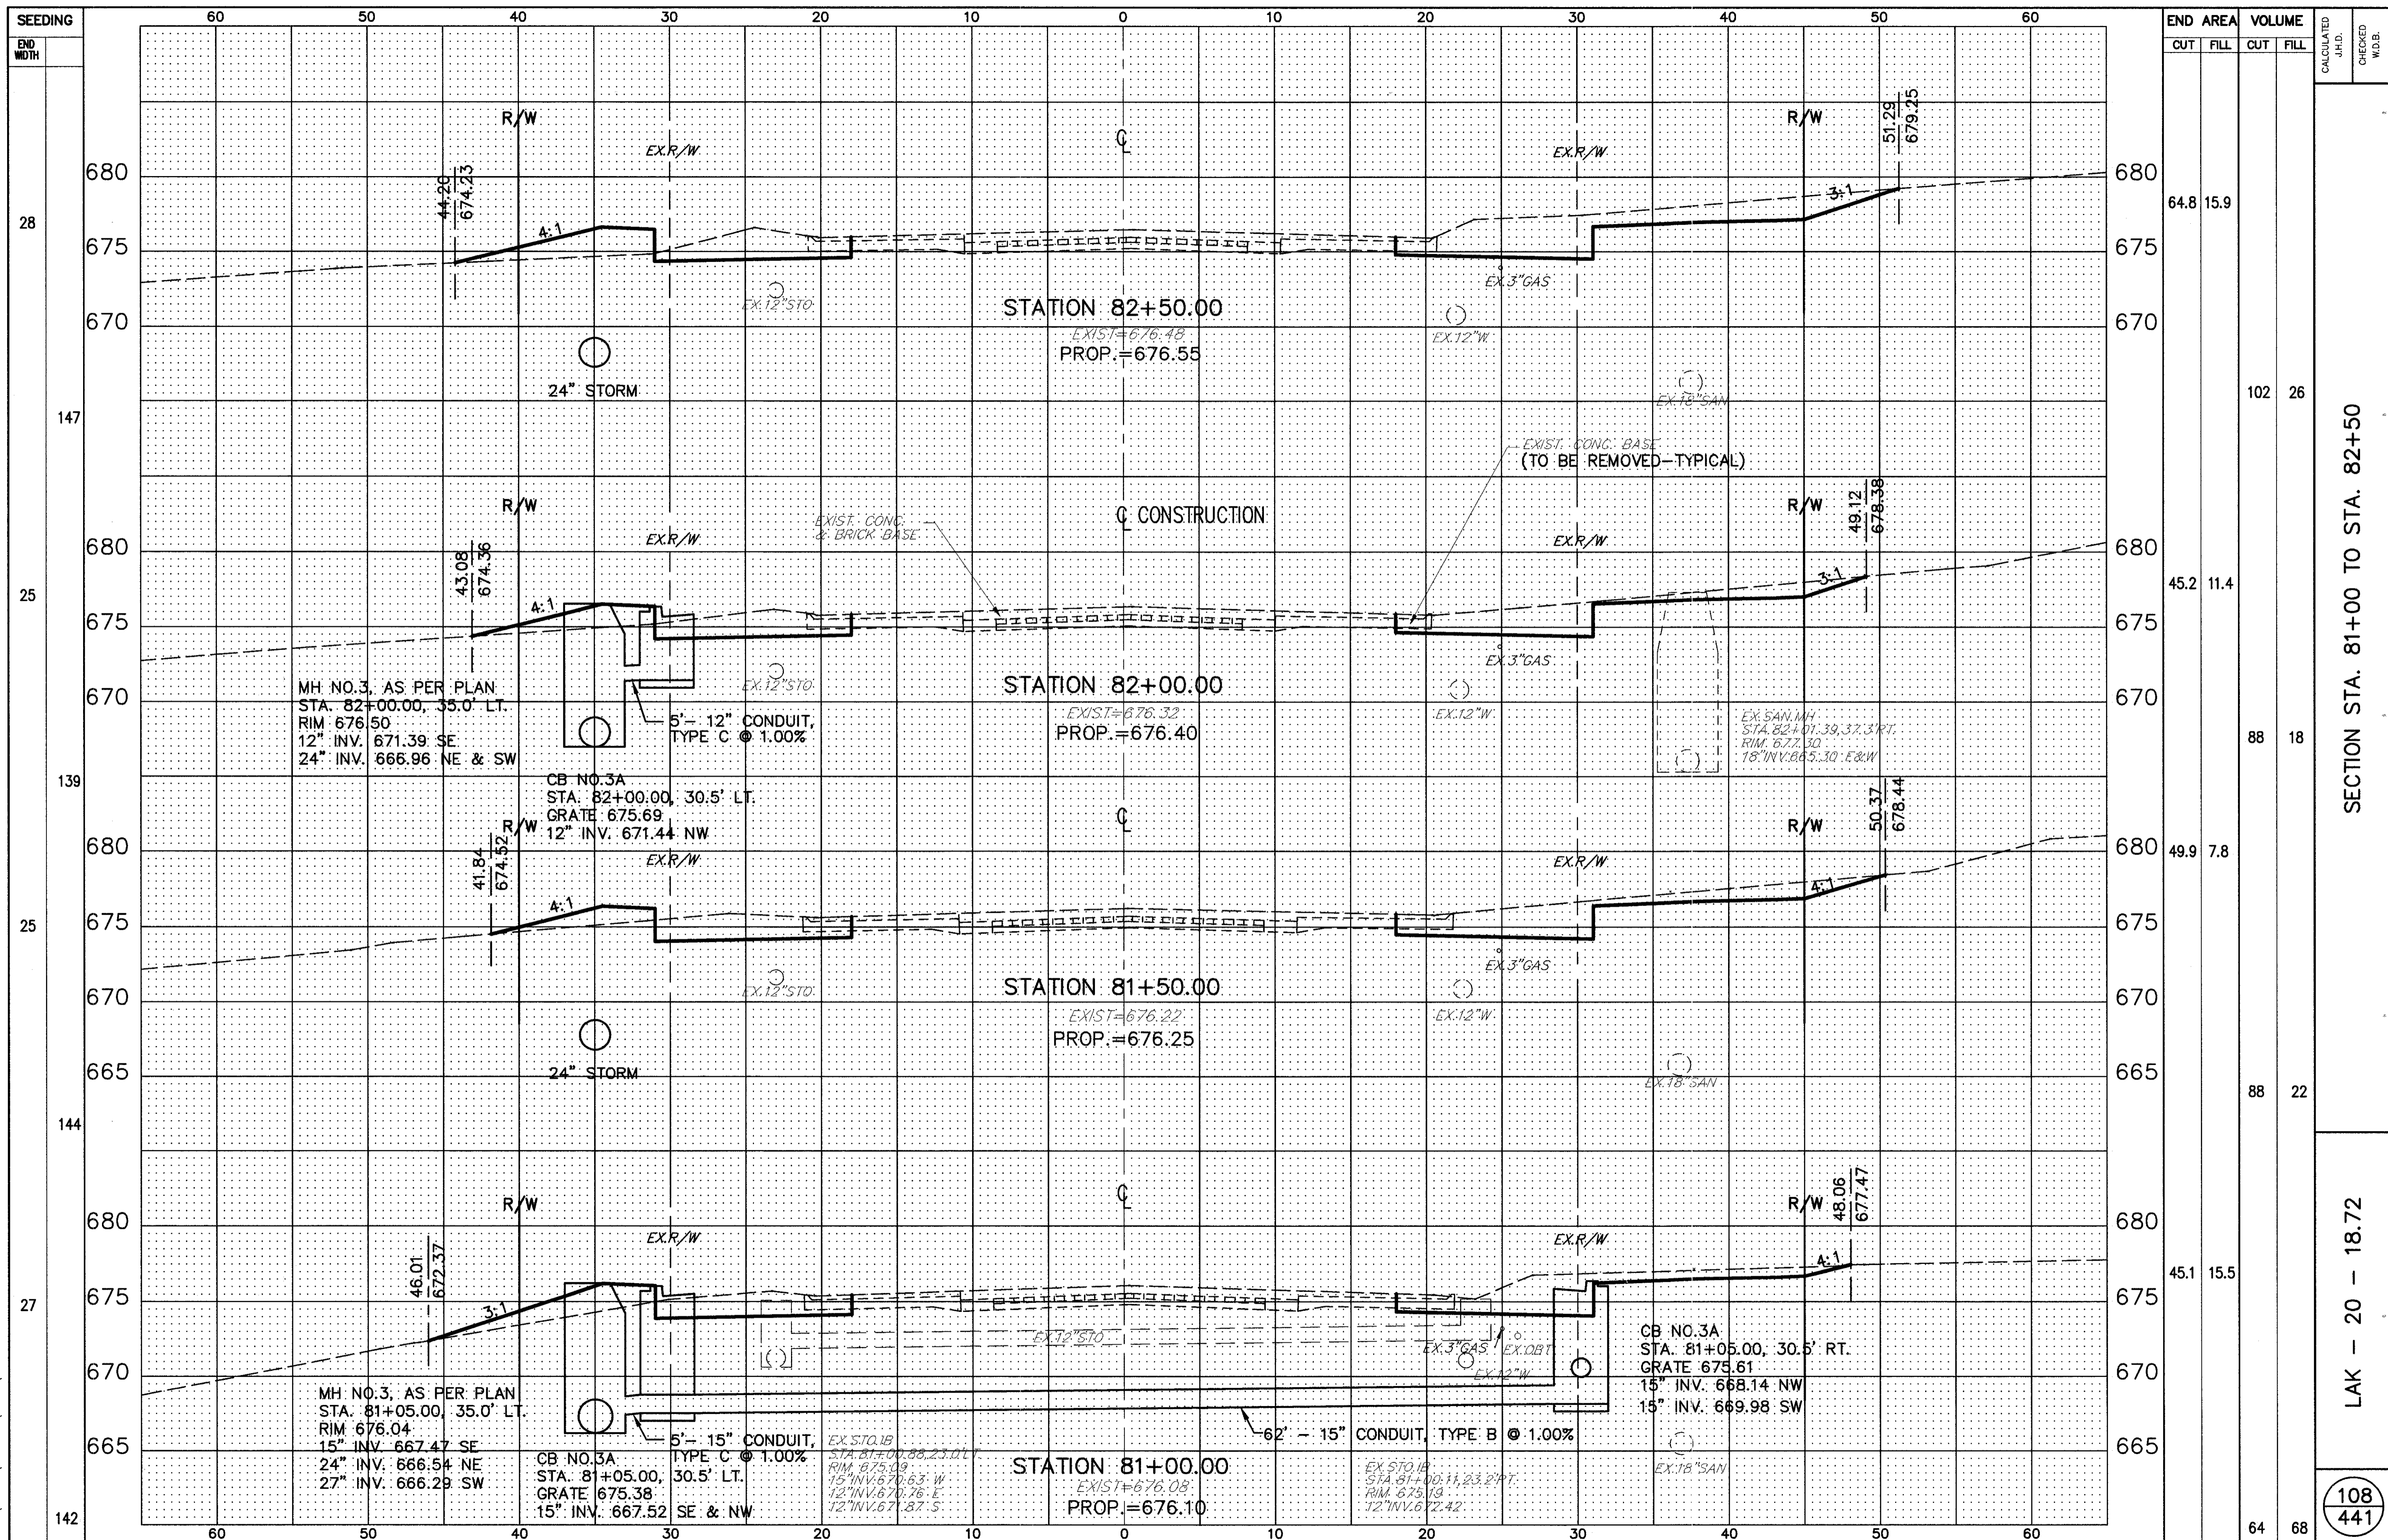

STATION	END AREA		VOLUME		CALCULATED J.H.D.	CHECKED W.D.B.
	CUT	FILL	CUT	FILL		
81+00.00	64.8	15.9	102	26		
82+00.00	45.2	11.4	88	18		
81+50.00	49.9	7.8	88	22		
81+05.00	45.1	15.5	64	68		

SECTION STA. 81+00 TO STA. 82+50

LAK - 20 - 18.72

108  
441