


H:\1998\98404\XB015.DWG PLOT SCALE 1=5

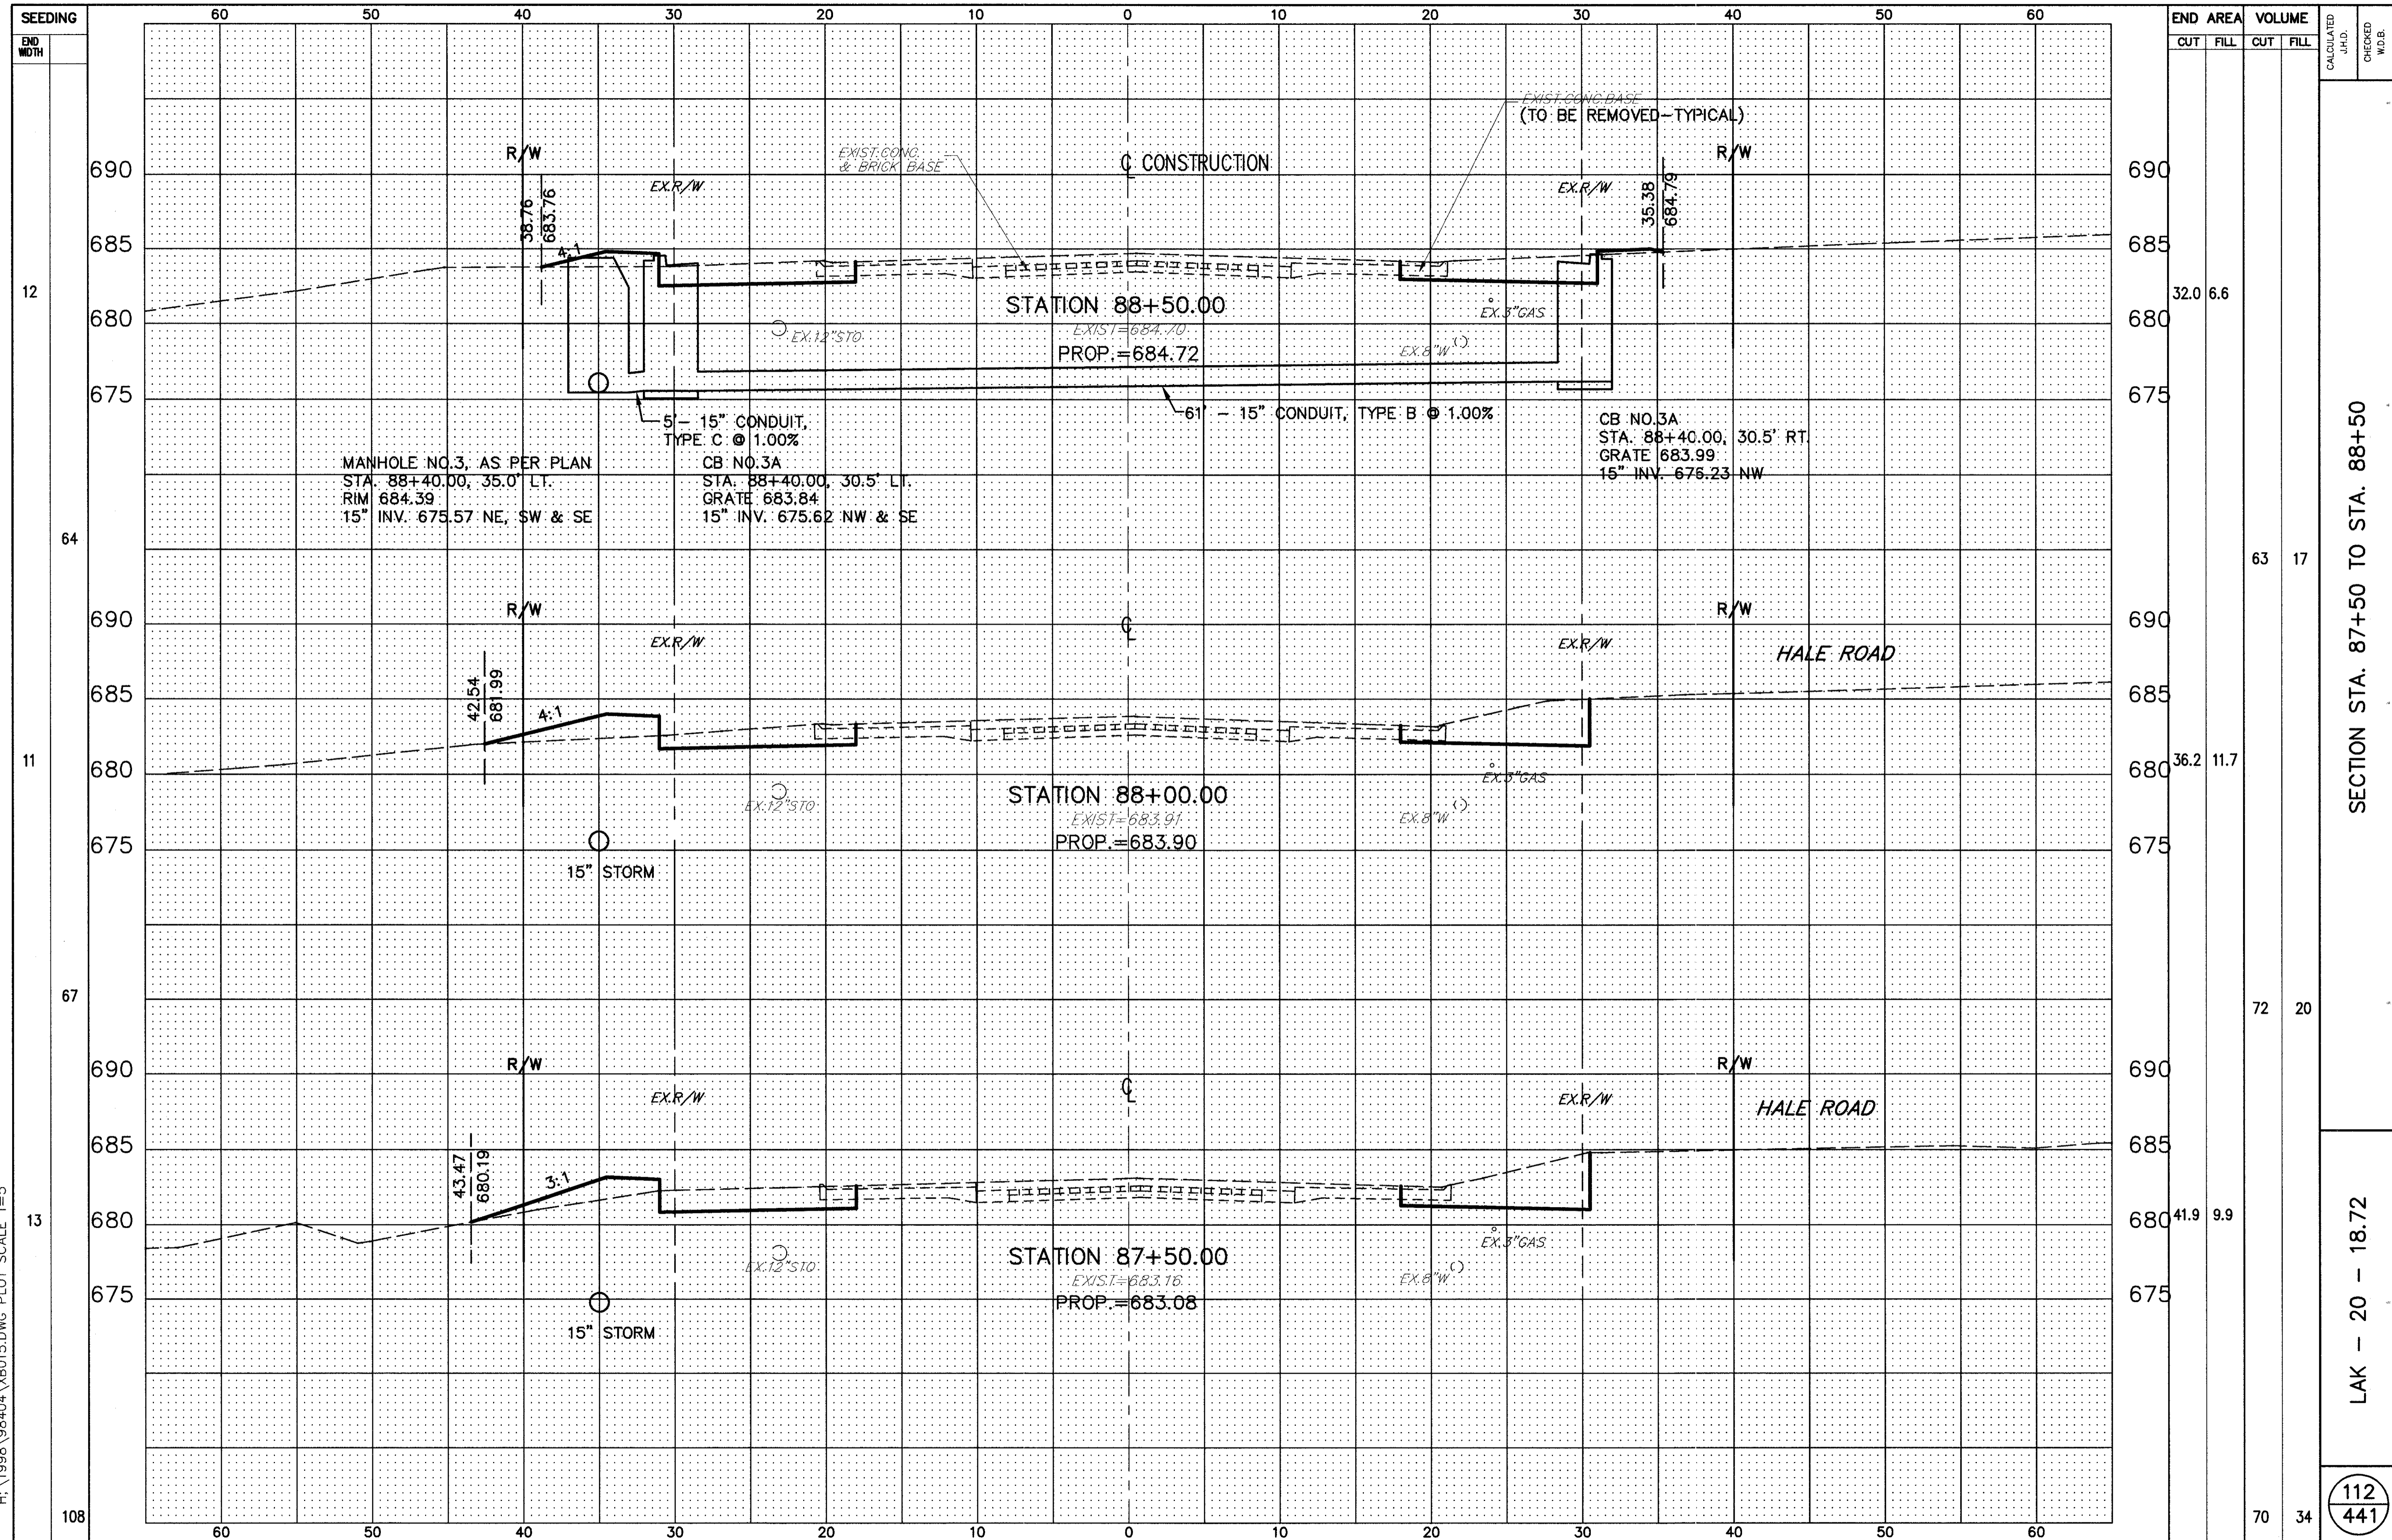

END AREA	VOLUME	CALCULATED J.H.D.	CHECKED W.D.B.
32.0	6.6		
36.2	11.7	63	17
41.9	9.9	72	20
		70	34

SECTION STA. 87+50 TO STA. 88+50

LAK - 20 - 18.72

112
441